


Important Notes & Recommendations

All measurements are approximate and should not be relied upon for the purposes of ordering material or placing sub-contractor orders. Third parties should take their own site measurements.


Site boundaries are indicative only and are subject to confirmation with Land Registry. A party wall surveyor should be consulted to ascertain whether adjoining owners are notifiable.

On planning drawings, all structural beams, openings, lintels and any other bearings are indicative and are subject to review from a structural engineer.

All drawings are subject to onsite inspection.

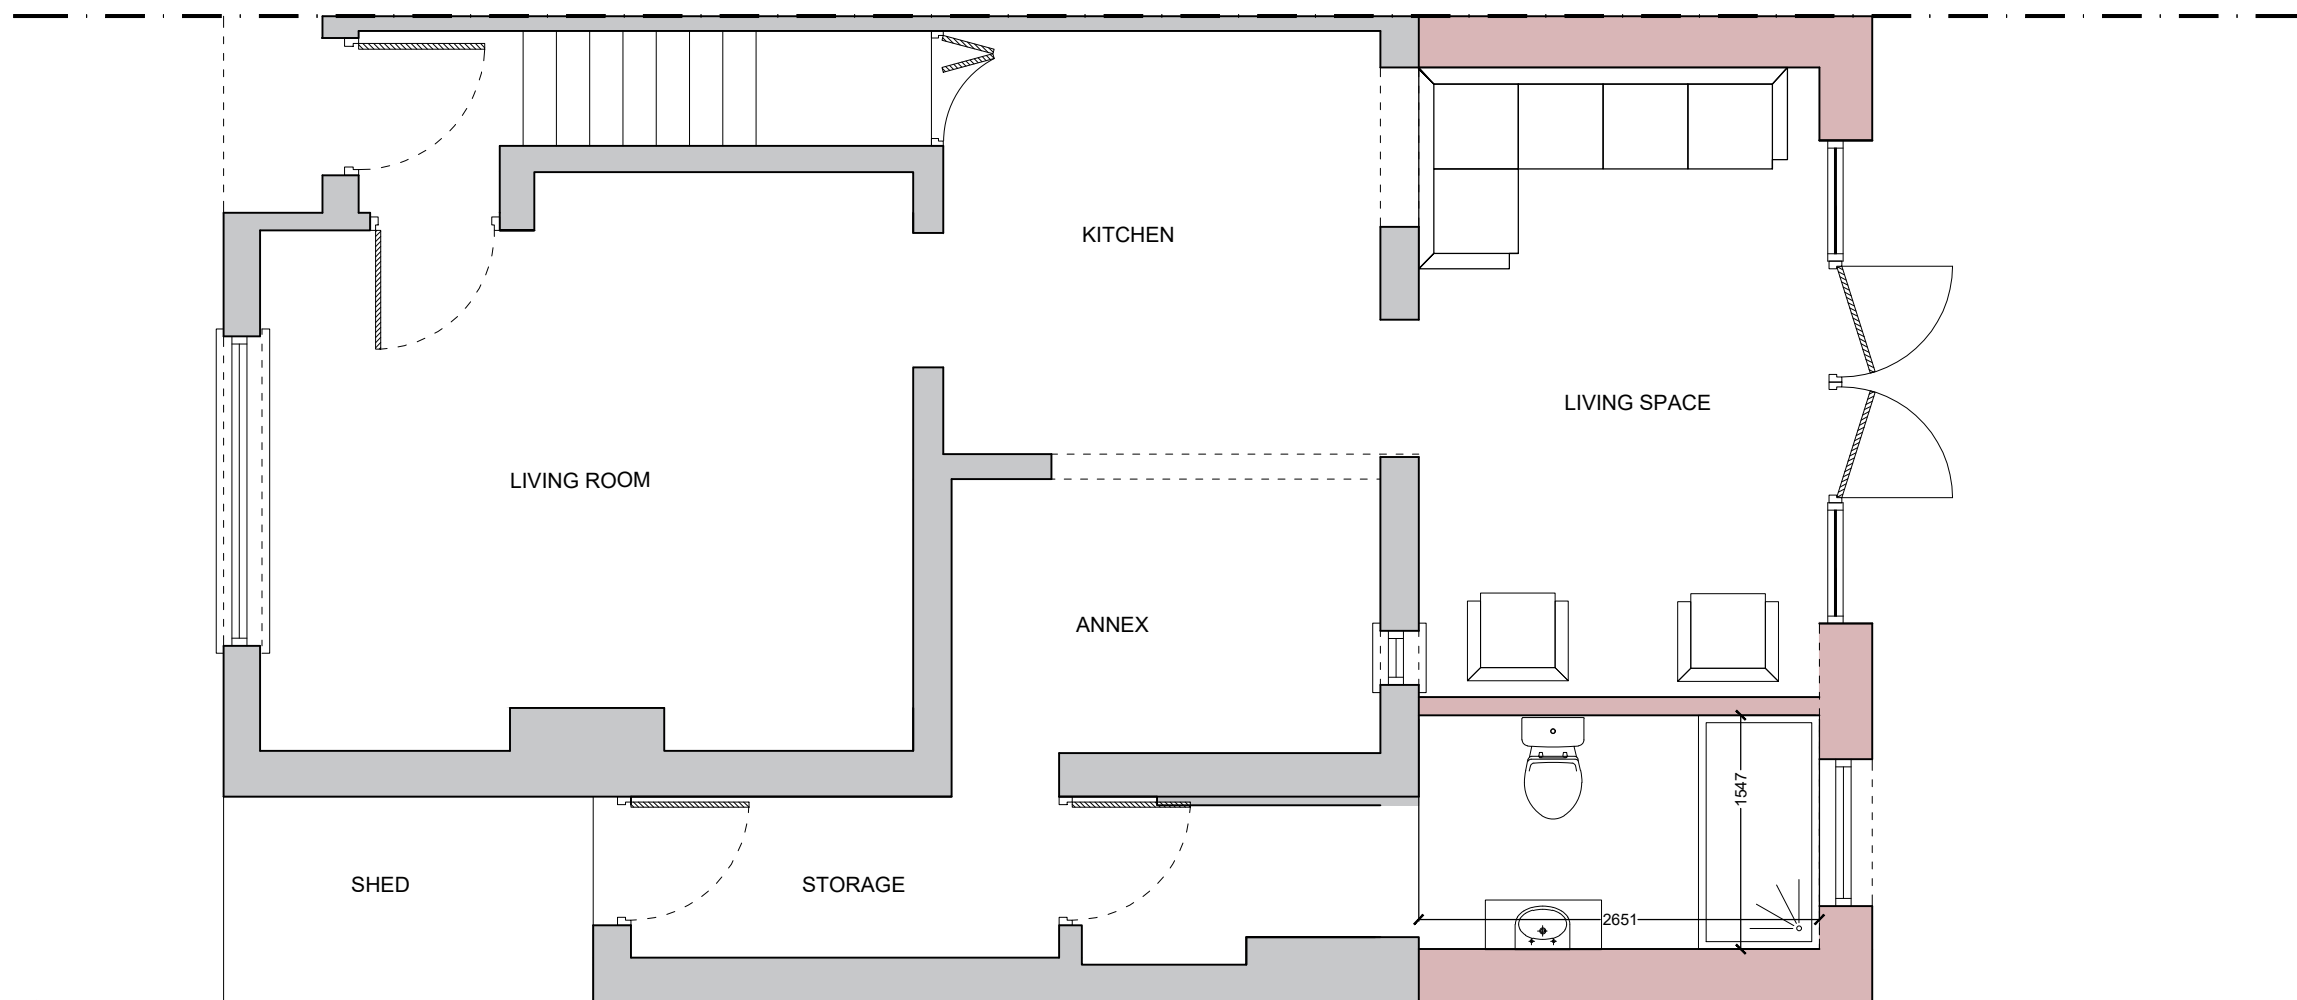

BOUNDARY LINE

 HOME TALES	PROJECT 10 CLEVES ROAD TW10 7LD	CLIENT GURHAN BOZ	DRAWING 05— PROPOSED GROUND FLOOR PLAN	DATE 9th SEPTEMBER 2024
	Meters @ 1:50@ A3 