


These drawings are for design intent purposes only. Joinery contractor to develop construction design accordingly.

This drawing should be read in conjunction with all drawings and schedules prepared as part of the design package. Main contractor to ensure site dimensions are checked prior to manufacture and installation. Ensure all joinery is restrained to structural envelope as necessary. All finishes to be applied as manufacturers instructions.

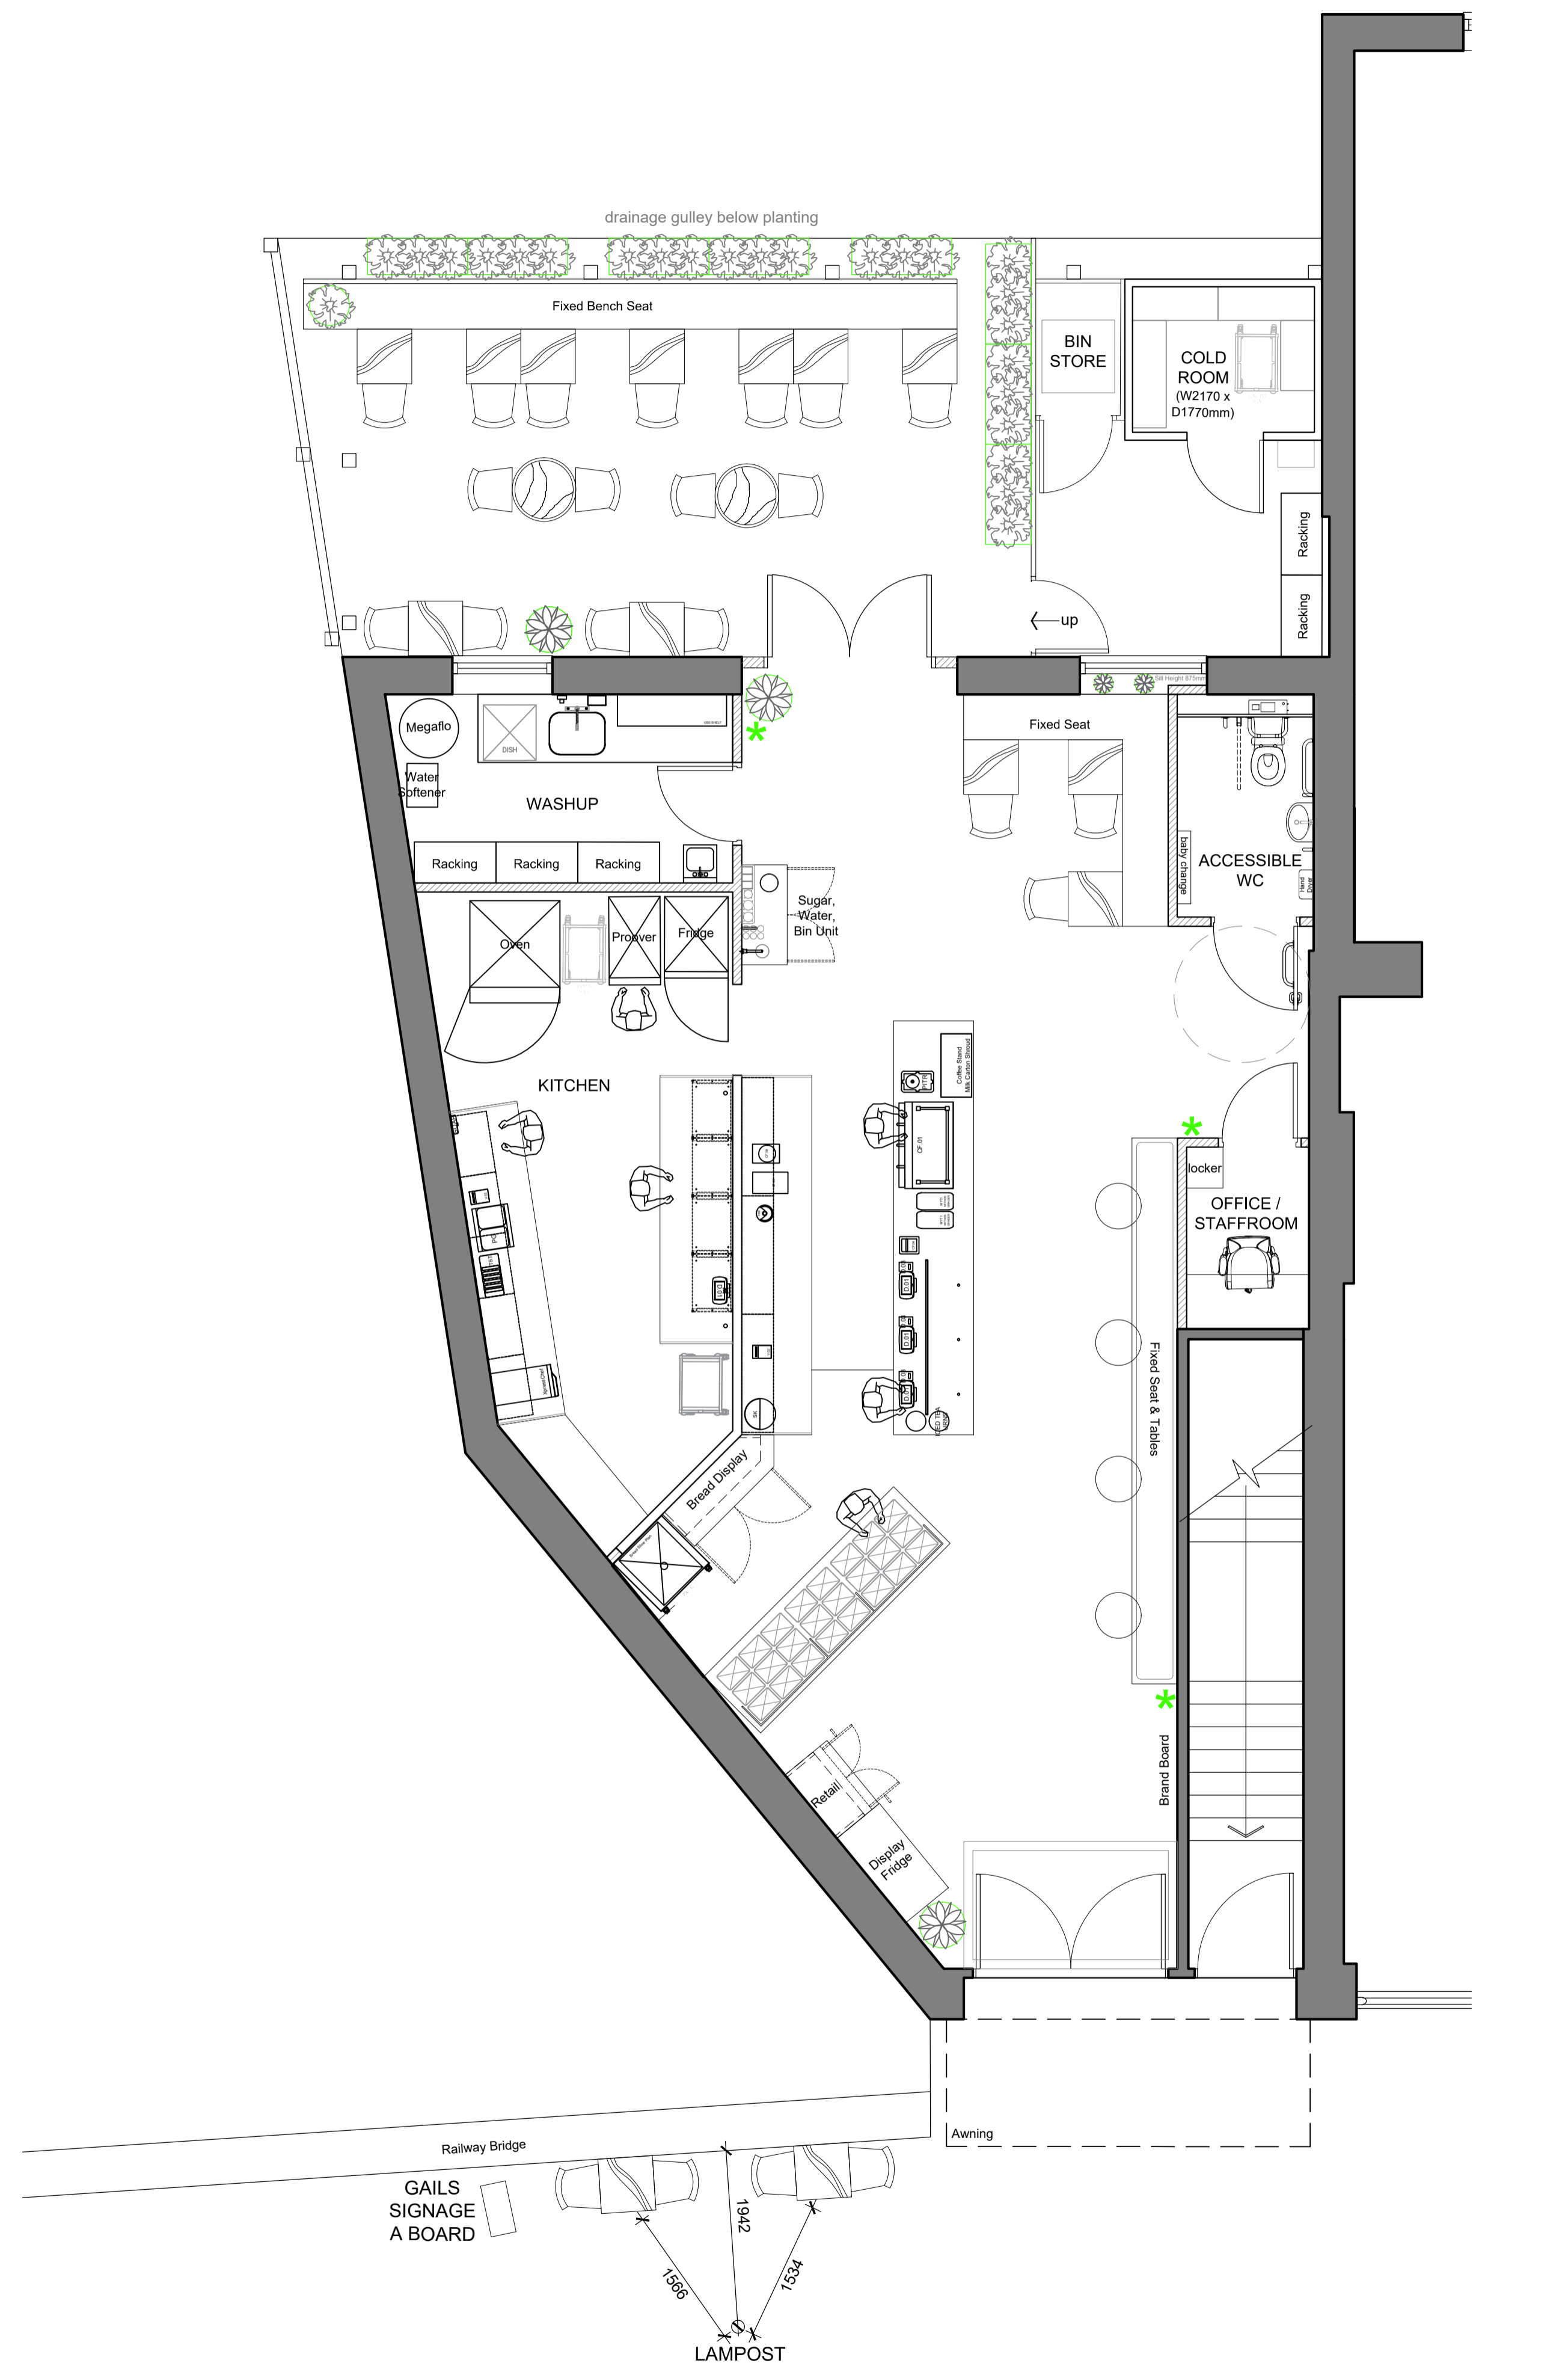

Proposed Plan  
1:50

Rev	Revision Details	Initials	Date
xx			00.00.00

**newman|gauge**

E.design@newmangauge.com T. 0121 212 9800  
47A George St. Birmingham B3 1QA  
newmangauge.com

Client

**GAIL'S**

Project

**GAILS BAKERY  
ST MARGARET'S**

Drawing Title

**PROPOSED PLAN**

Project Type

**PLANNING**

Date	Scale	Drawn By
SEP'24	1:50@A1	AW
Project No.	Drawing No.	Revision
3173	002	

This drawing is the property of NEWMAN GAUGE DESIGN ASSOCIATES. Copyright is reserved by them and the drawing is issued on the condition that it is not copied, wholly or in part without the prior consent in writing of Newman Gauge Design Associates. All dimensions are to be checked on site prior to the commencement of any work or shop drawings. This drawing is to be read in conjunction with other drawings and specifications where existing.

