


Tree Location Plan

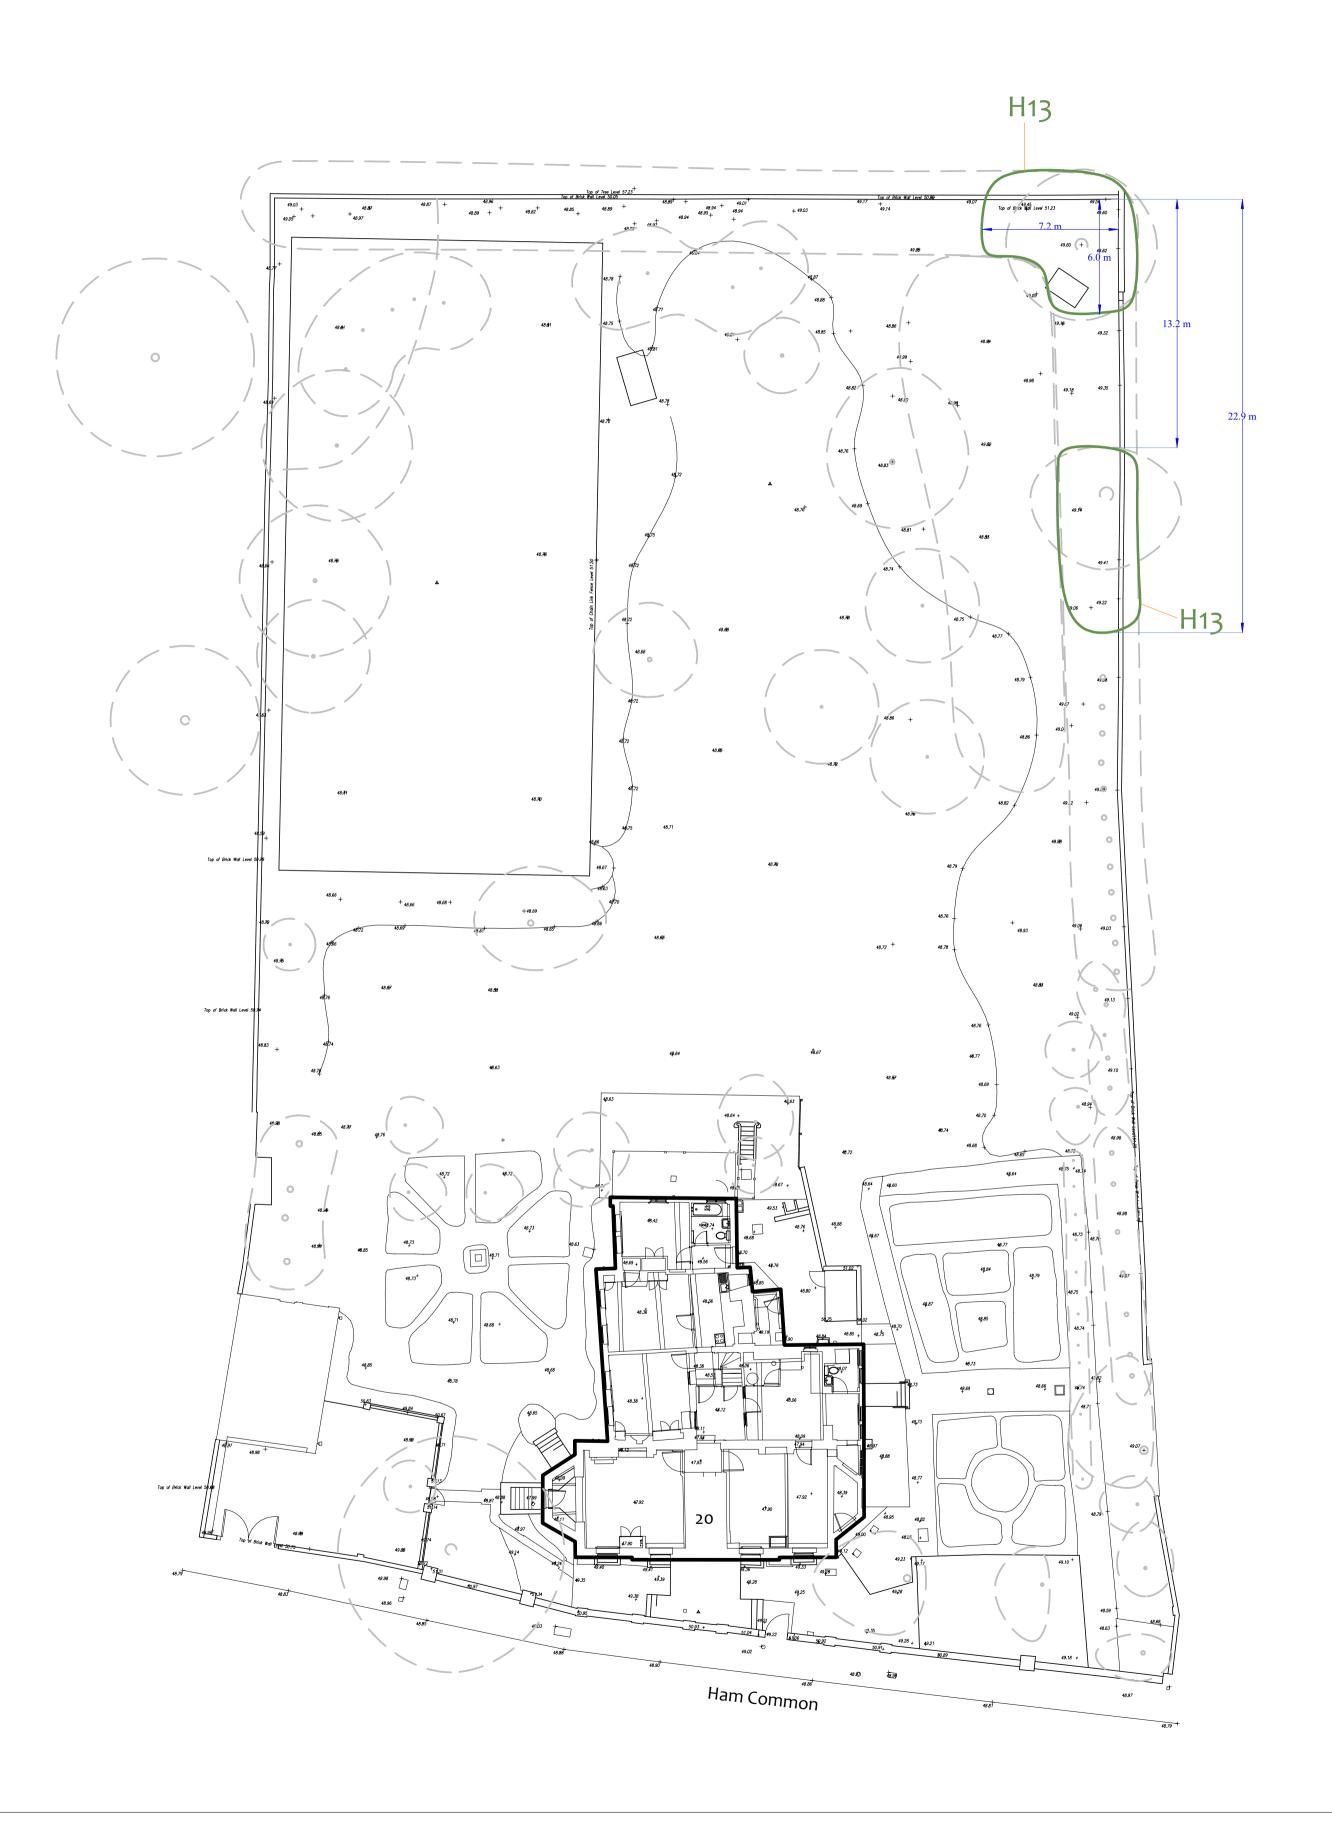

 Drawing No:
 CCL 10939G
 / TLP Rev: 1

 Title:
 Tree Location Plan

 Site:
 20 Ham Common Richmond, E2 8AG

 0
 5

 10m

 Scale:
 1320

 Paner Size:
 A1b



Tree Location Plan

MN = Measured North:

Canopy spreads are sometimes measured to an approximate N defined by site features.

Often more accurate, especially where rows of trees are not aligned N-S or E-W.