


63 ELMSLEIGH ROAD


DAYLIGHT / SUNLIGHT STUDY

SEPTEMBER 2024


08:00

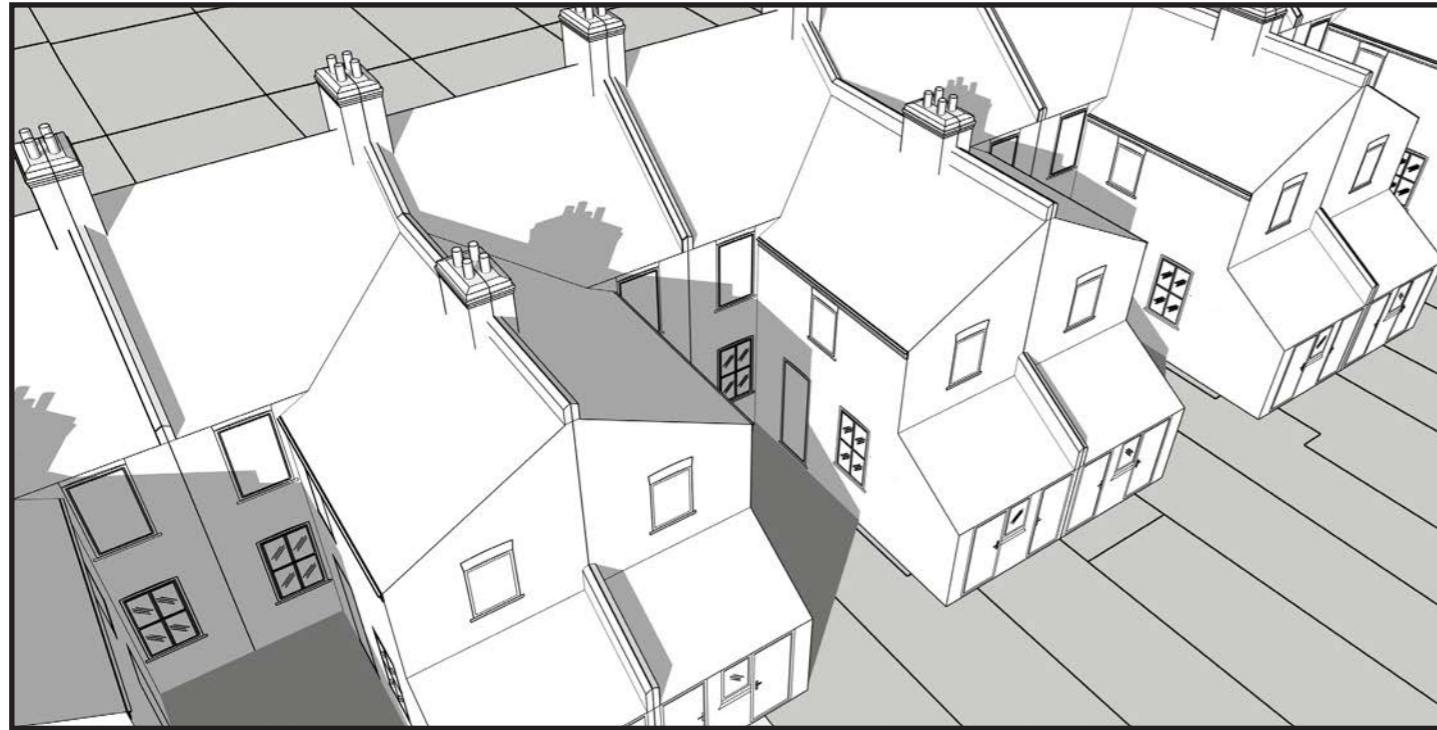


Existing - March 31st

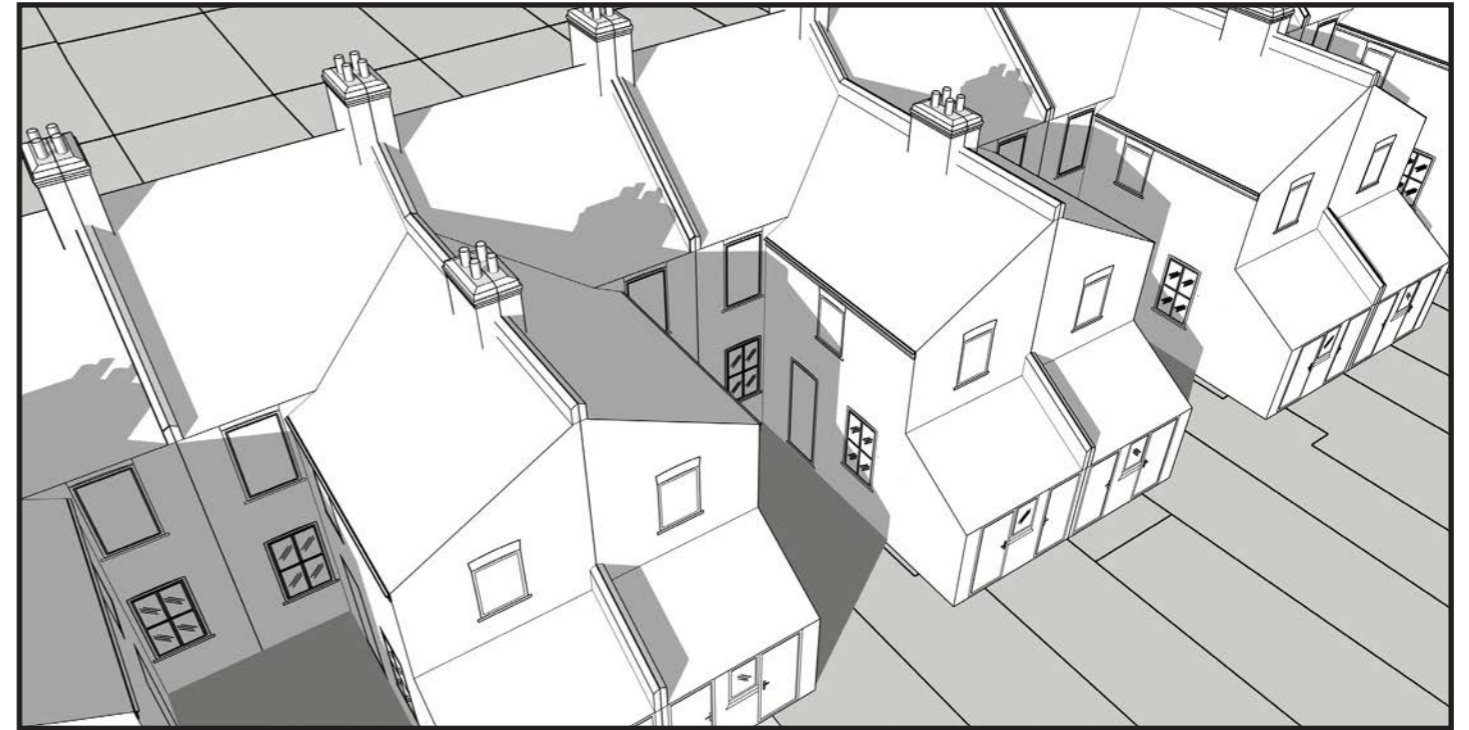

Existing - September 30th

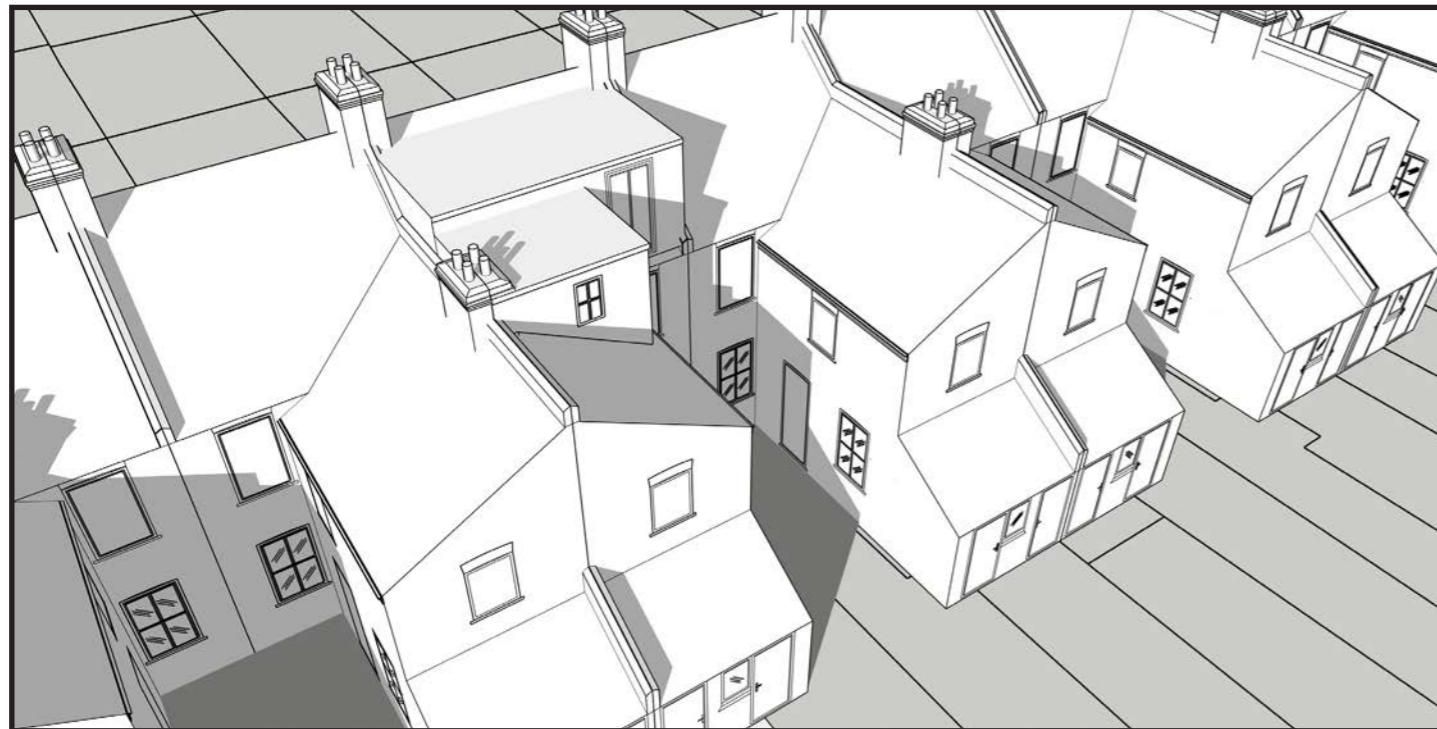


Proposed - March 31st

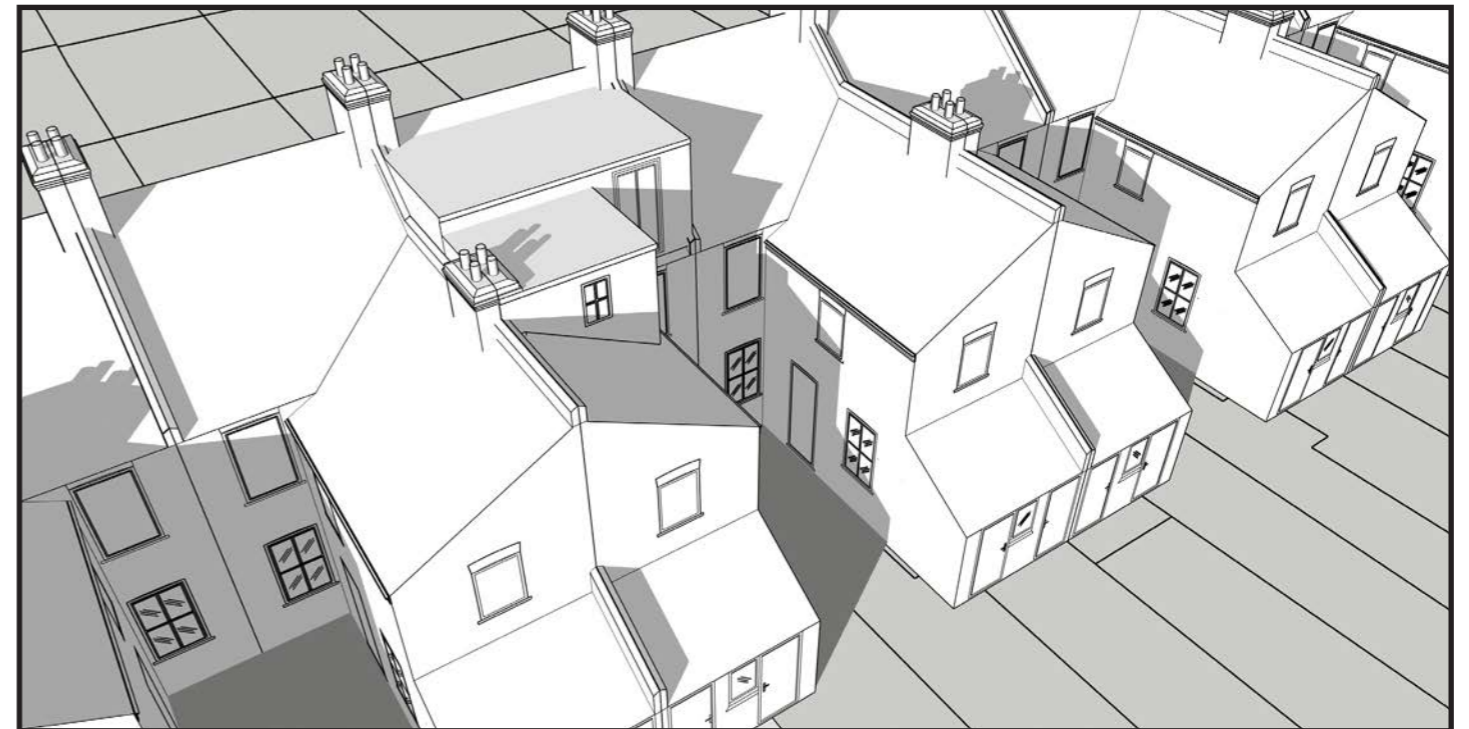


Proposed - September 30th

10:00

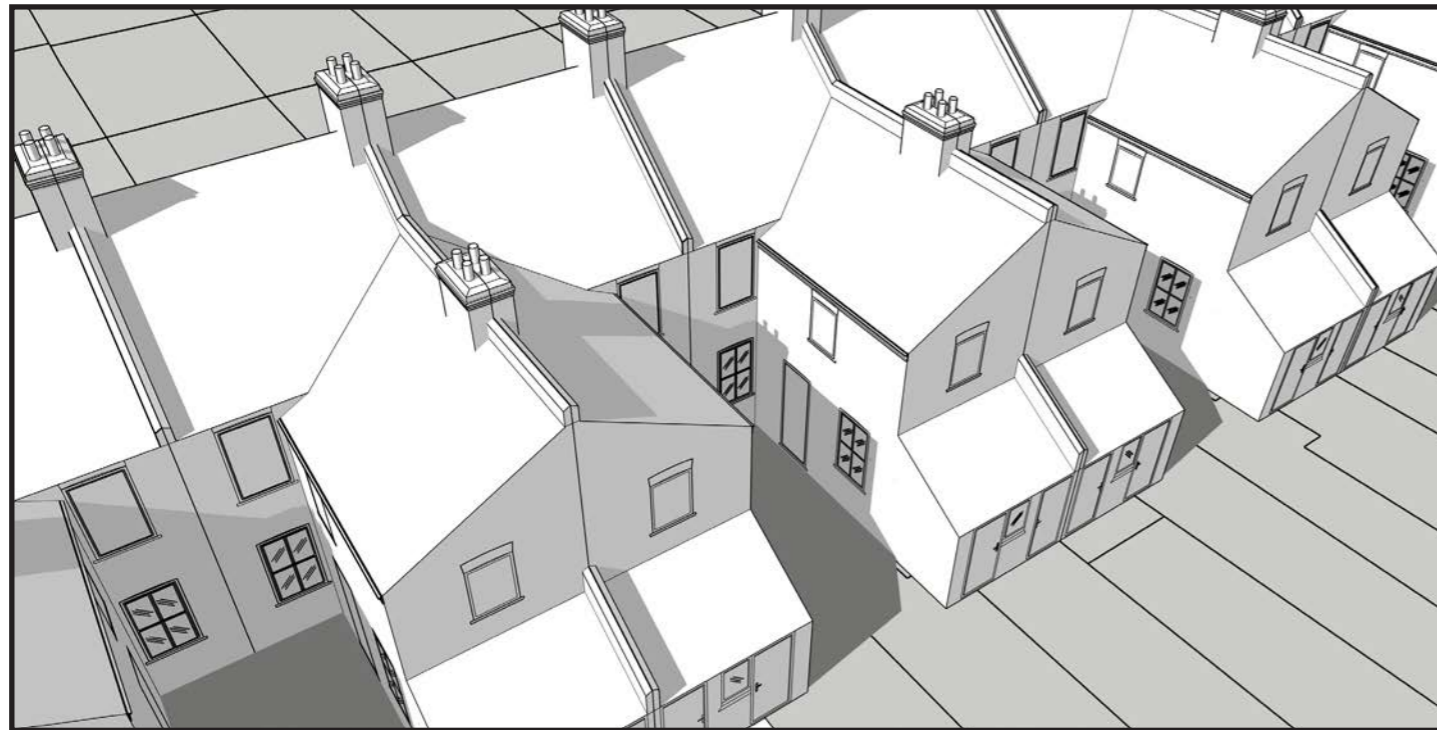


Existing - March 31st

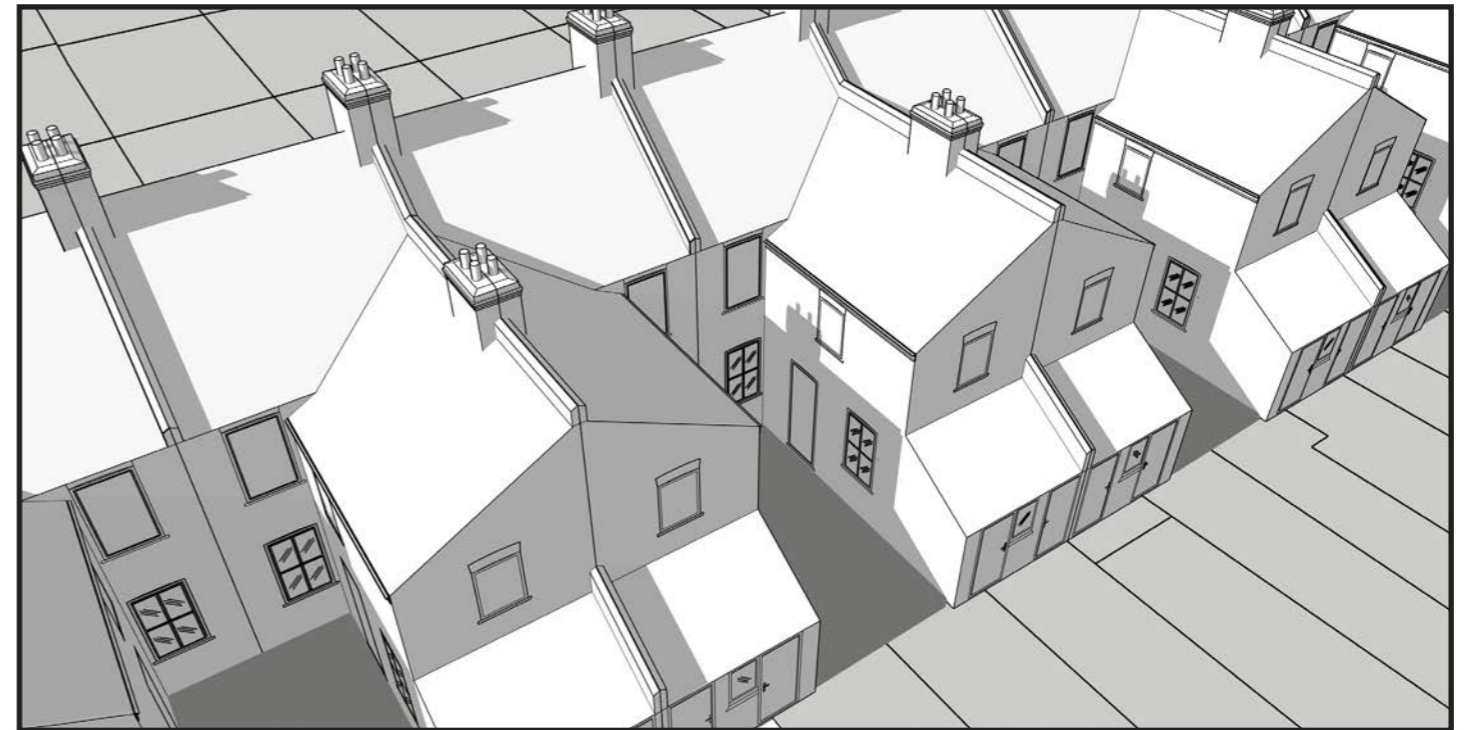

Existing - September 30th




Proposed - March 31st

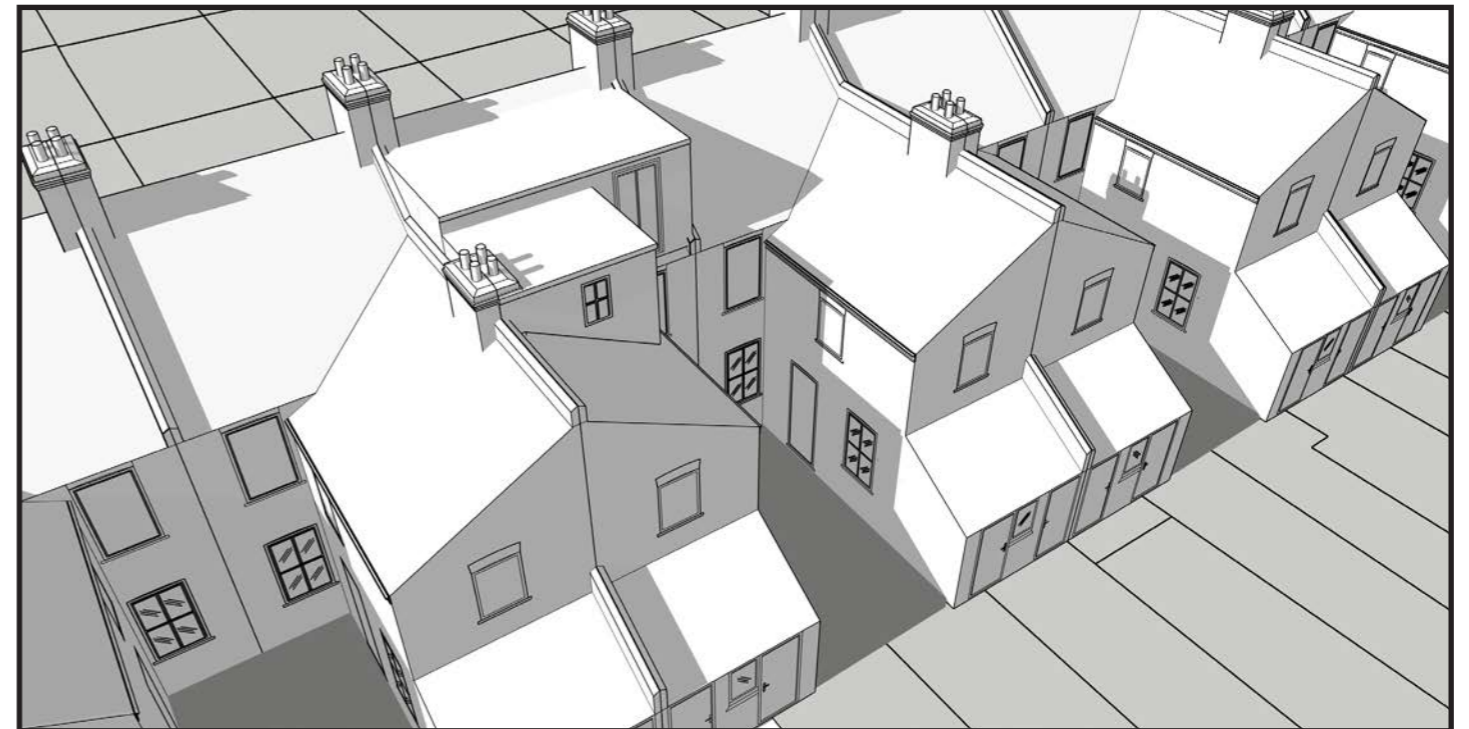


Proposed - September 30th


12:00

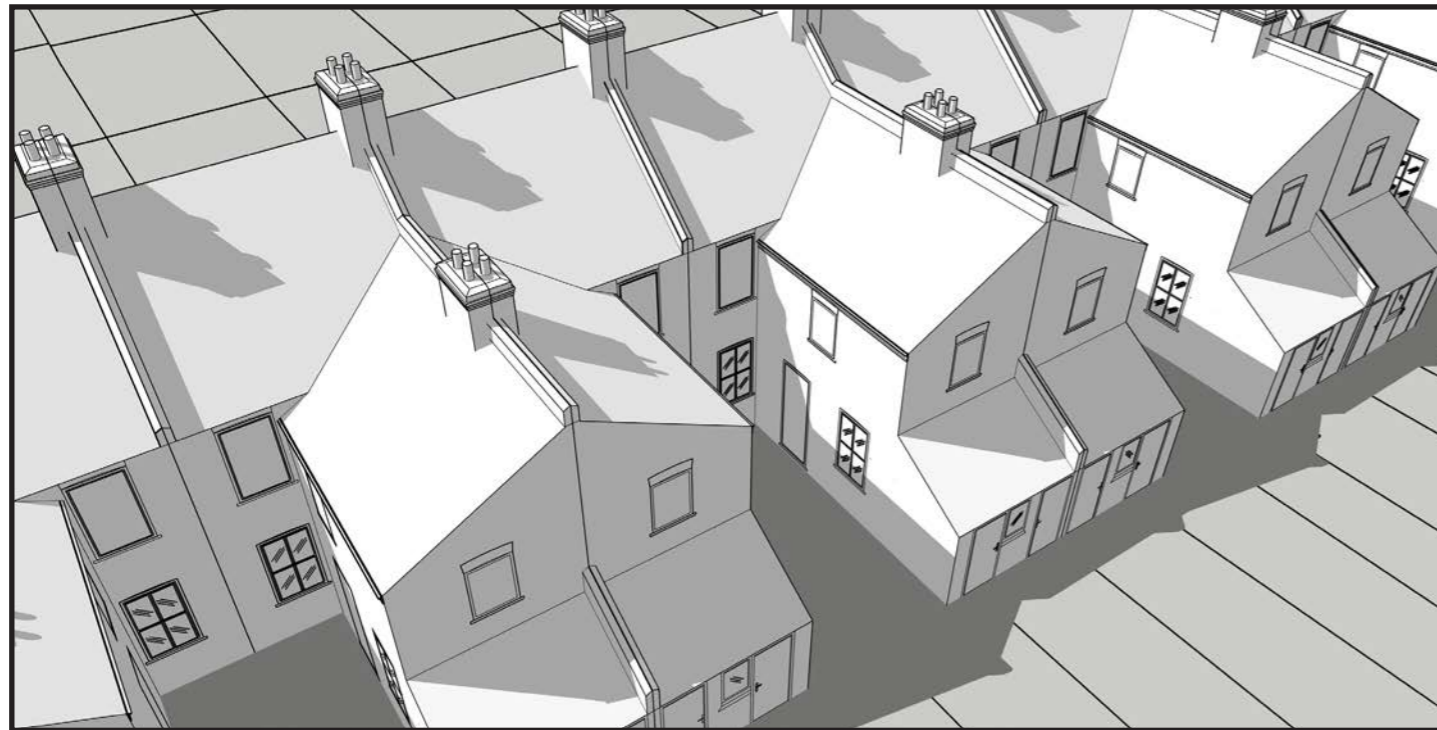


Existing - March 31st

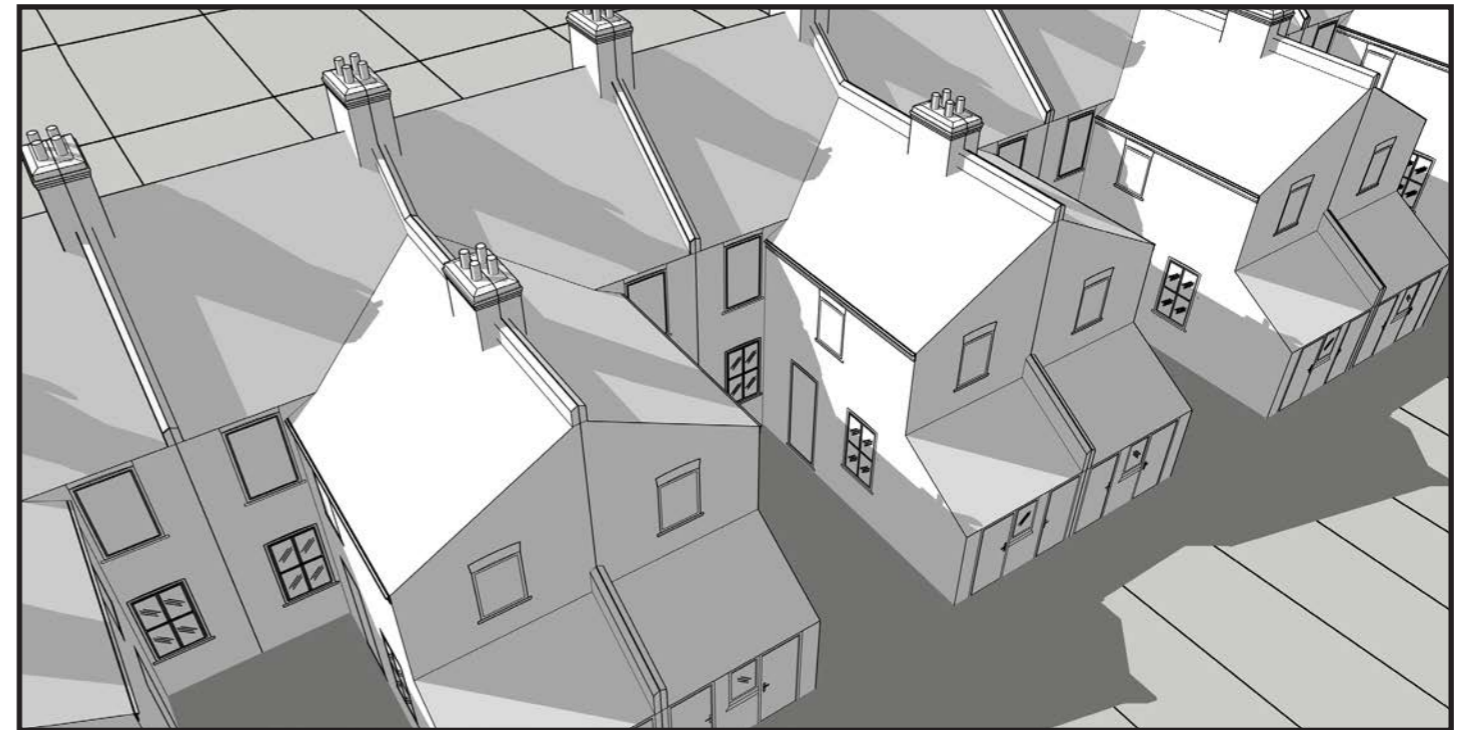

Existing - September 30th

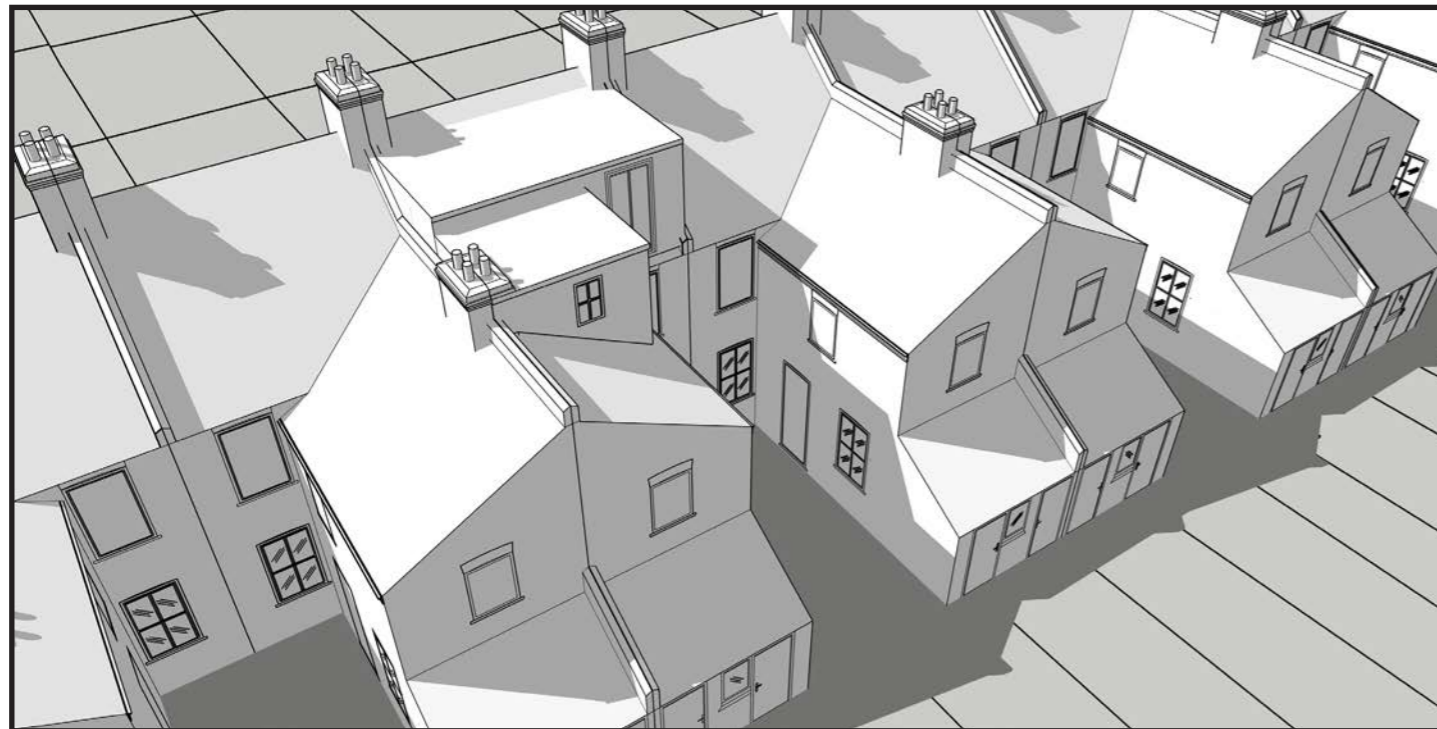


Proposed - March 31st

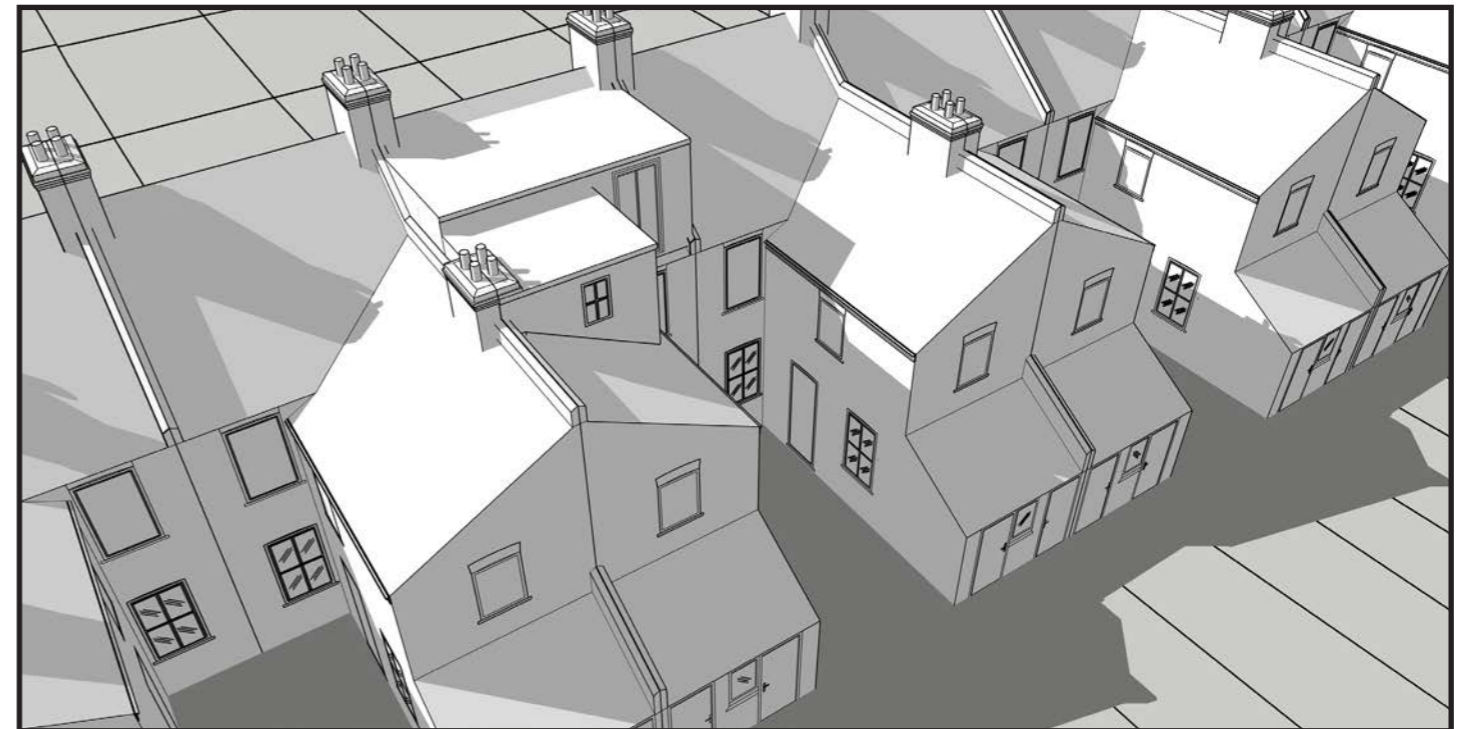


Proposed - September 30th


14:00

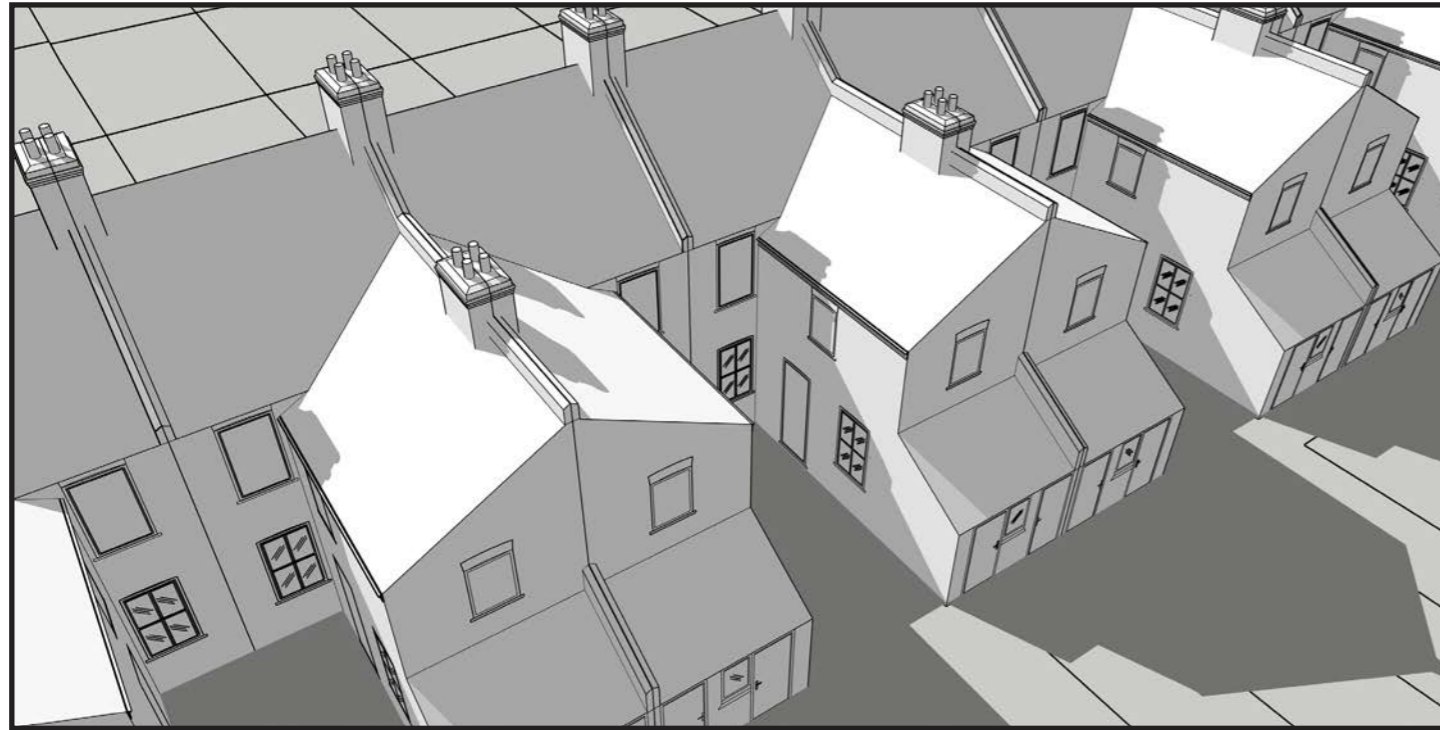


Existing - March 31st

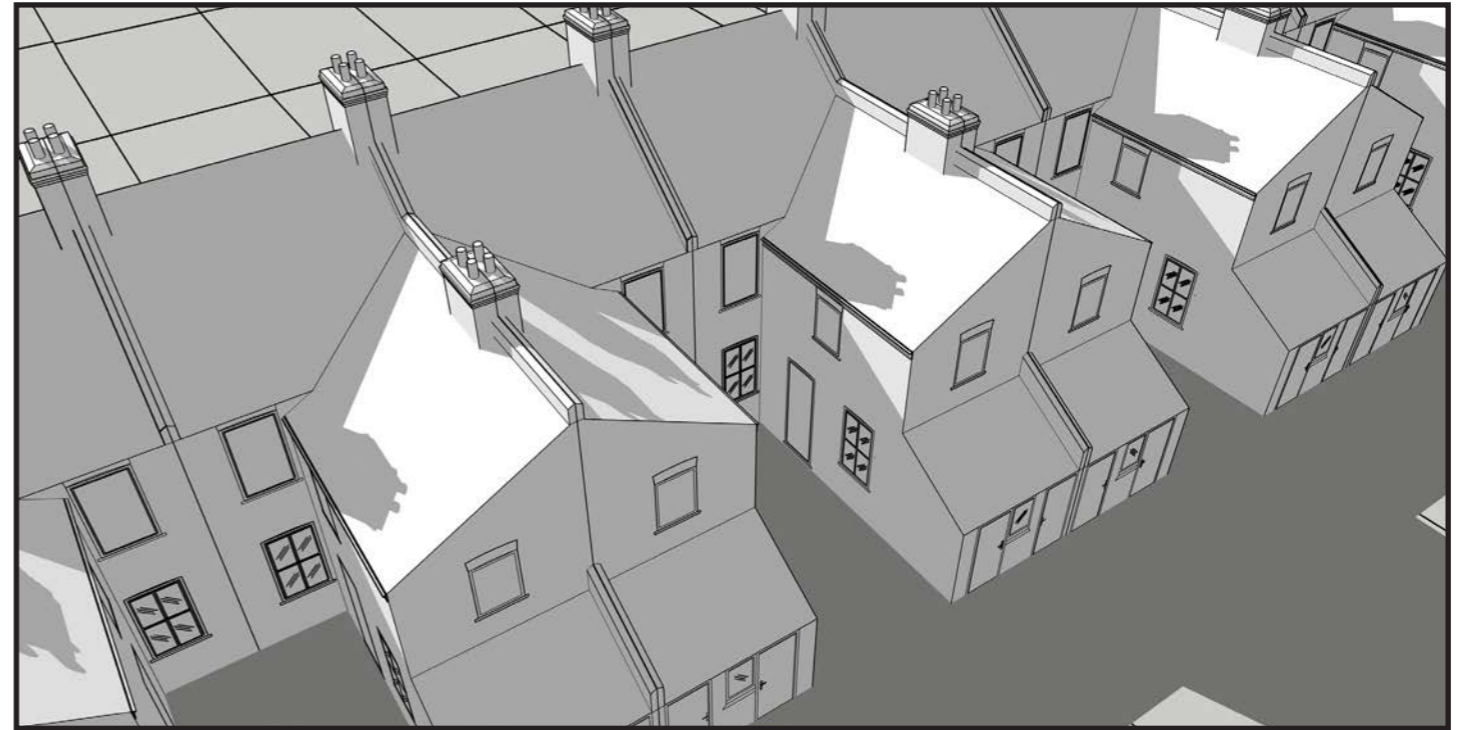

Existing - September 30th

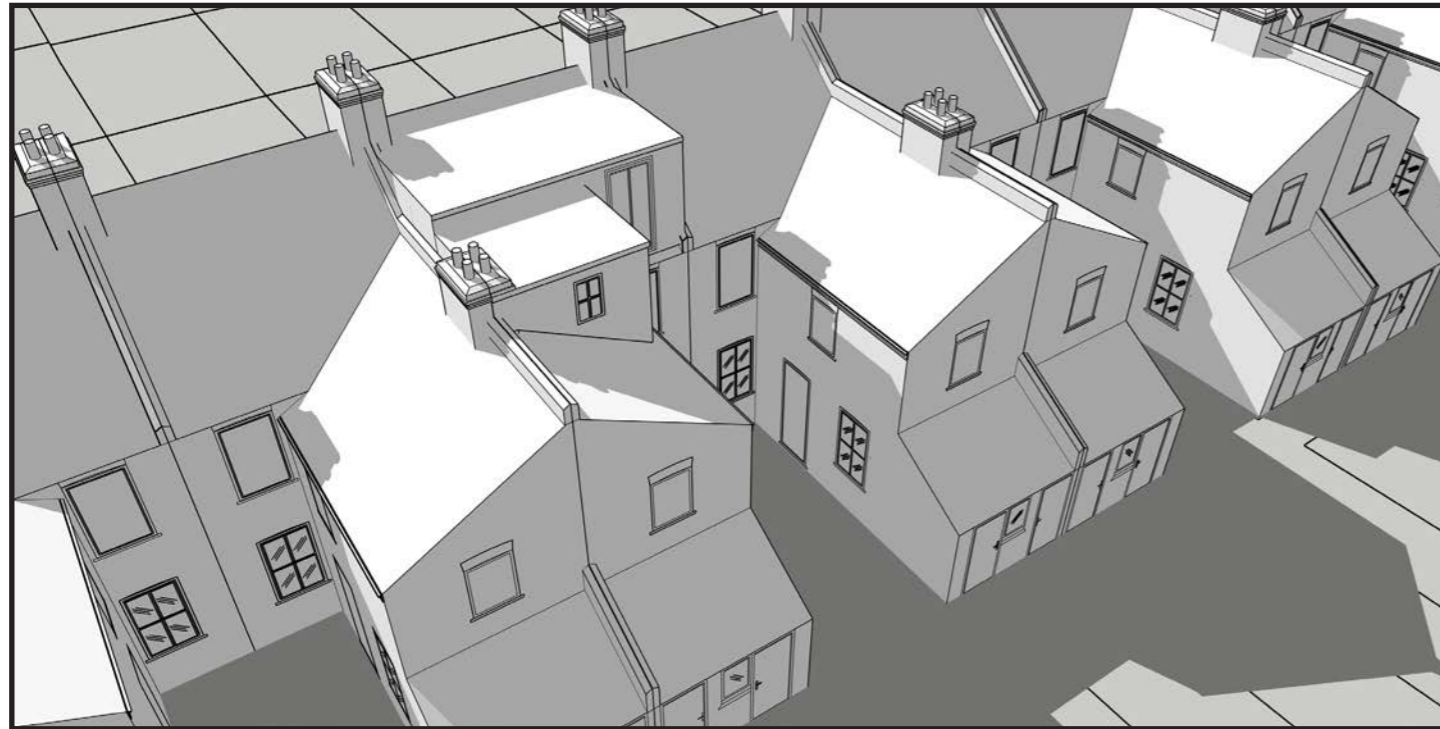


Proposed - March 31st

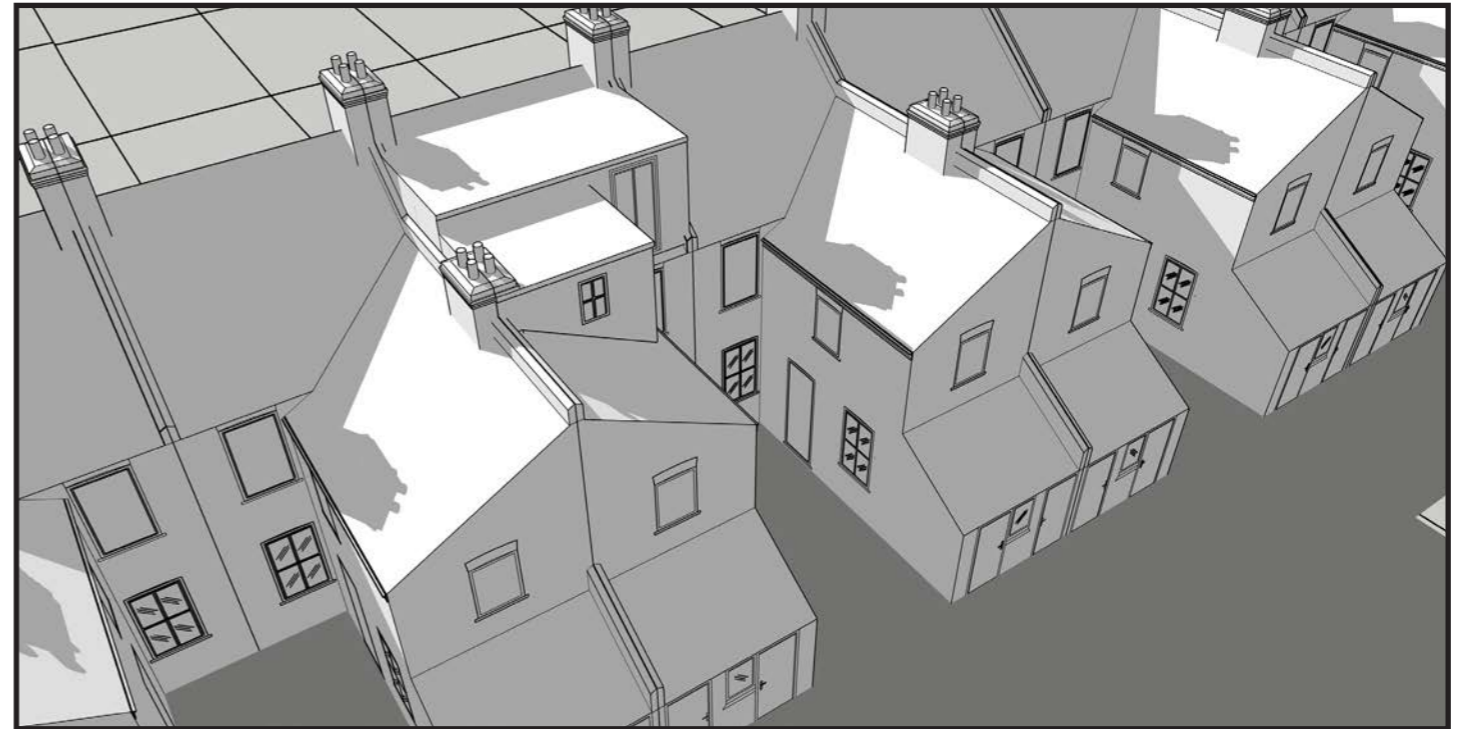


Proposed - September 30th


16:00

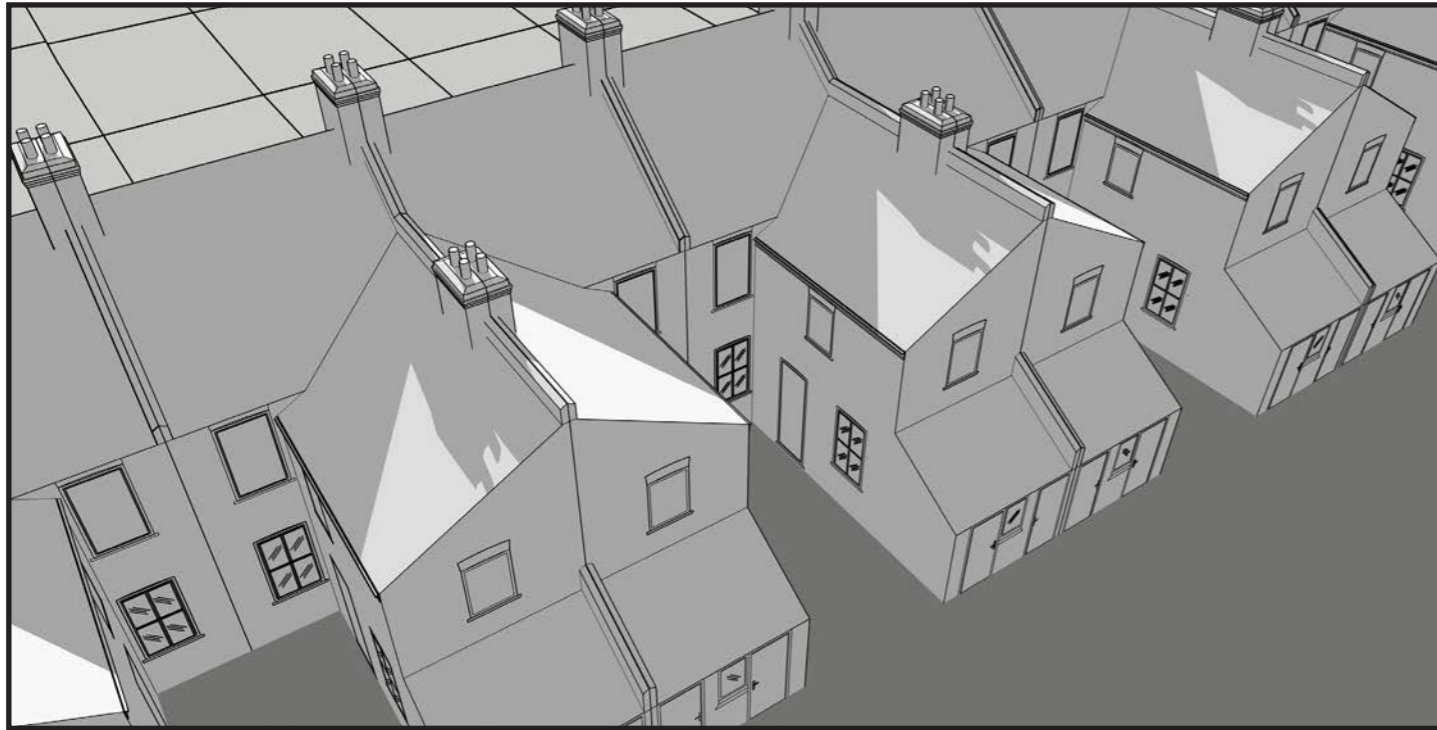


Existing - March 31st

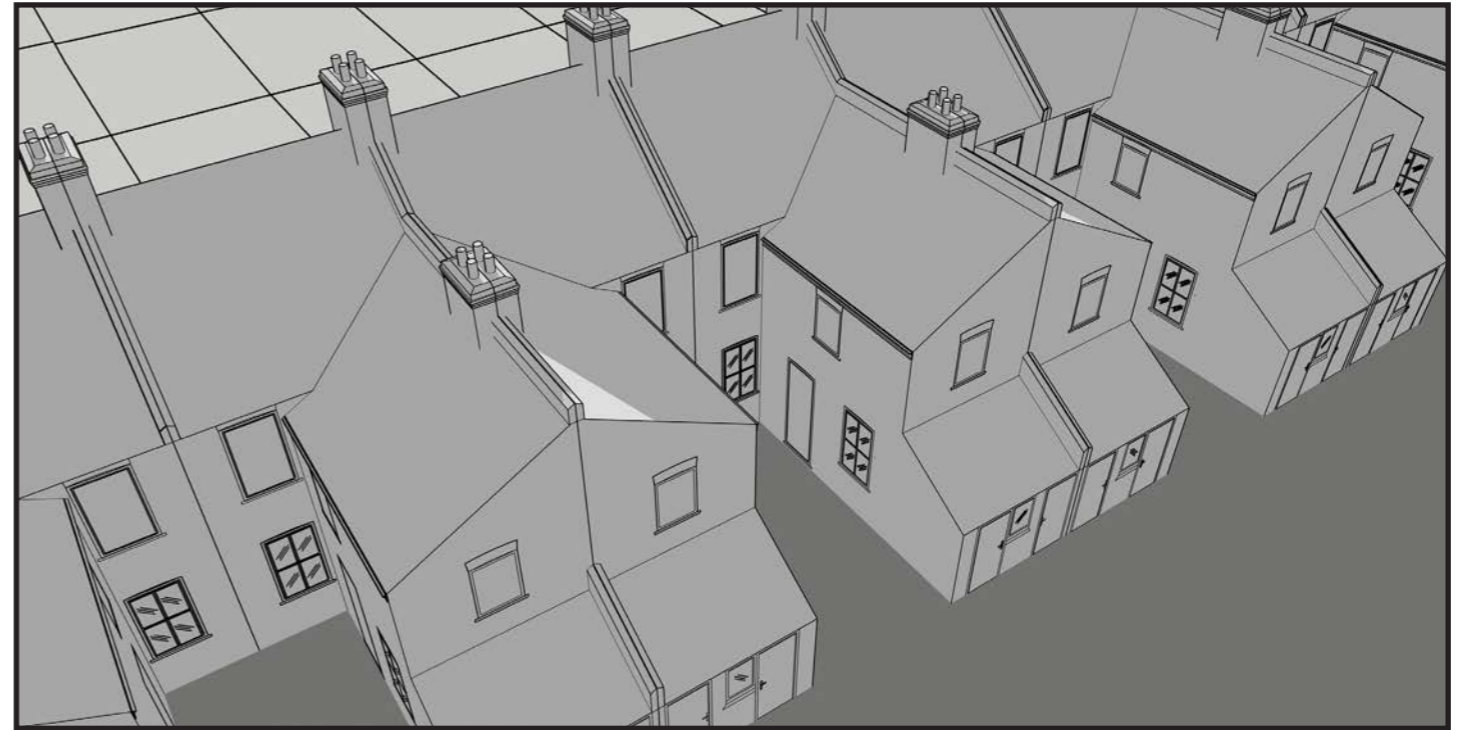

Existing - September 30th

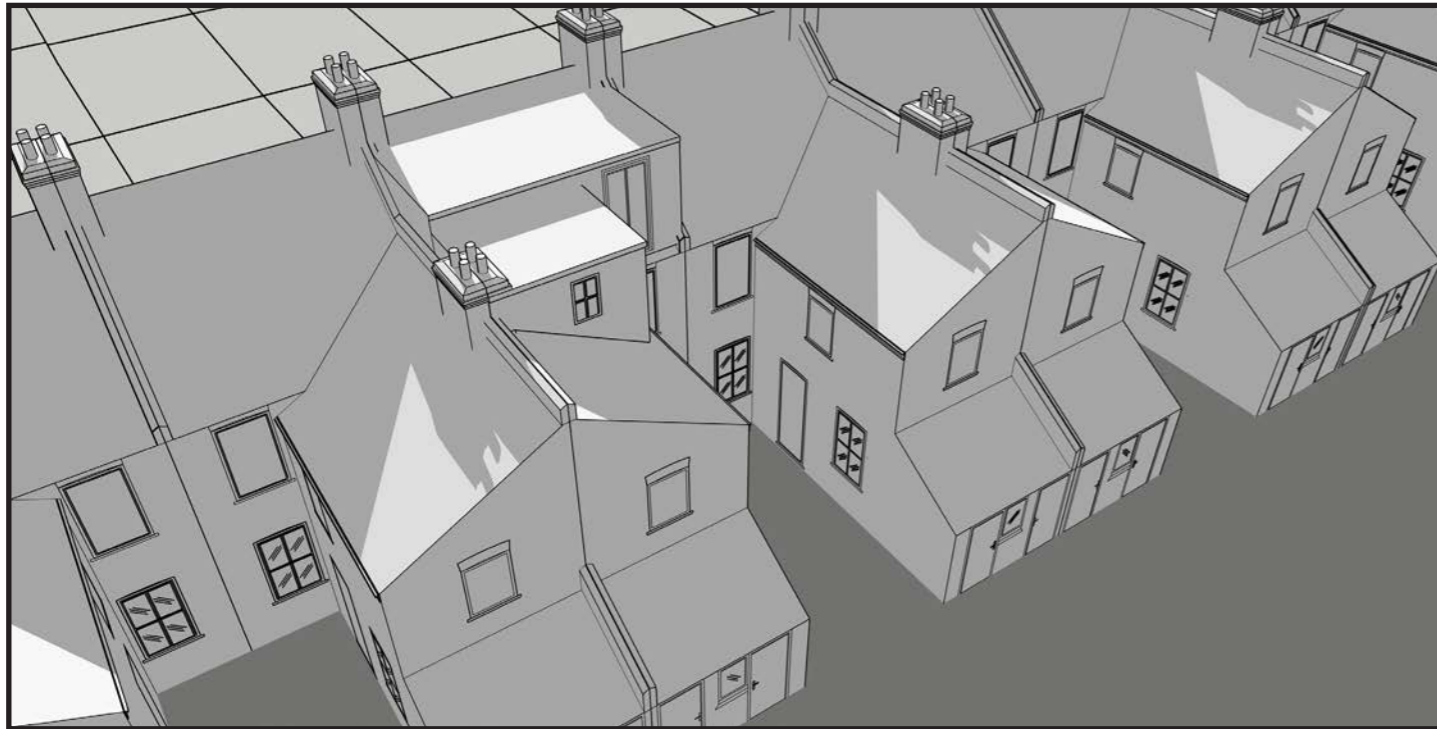


Proposed - March 31st

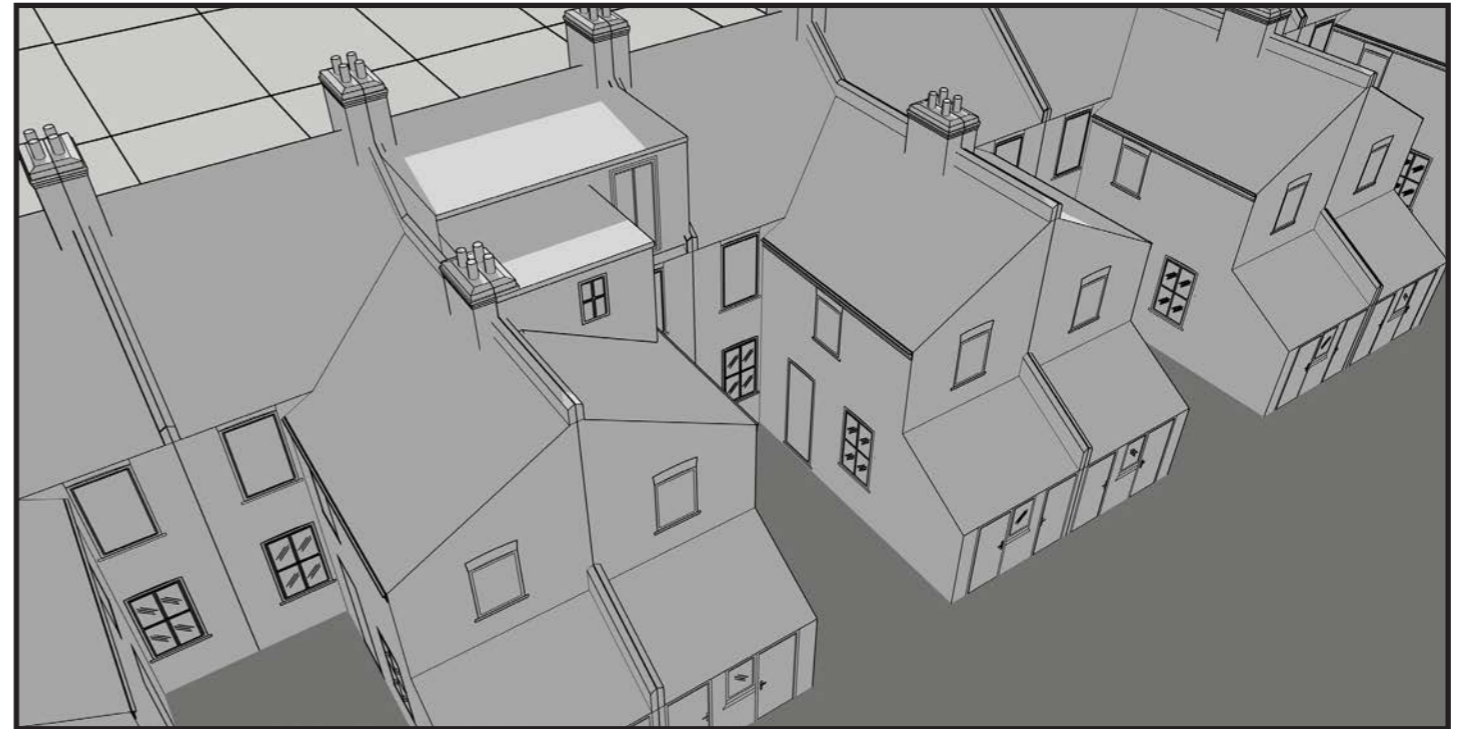


Proposed - September 30th


18:00

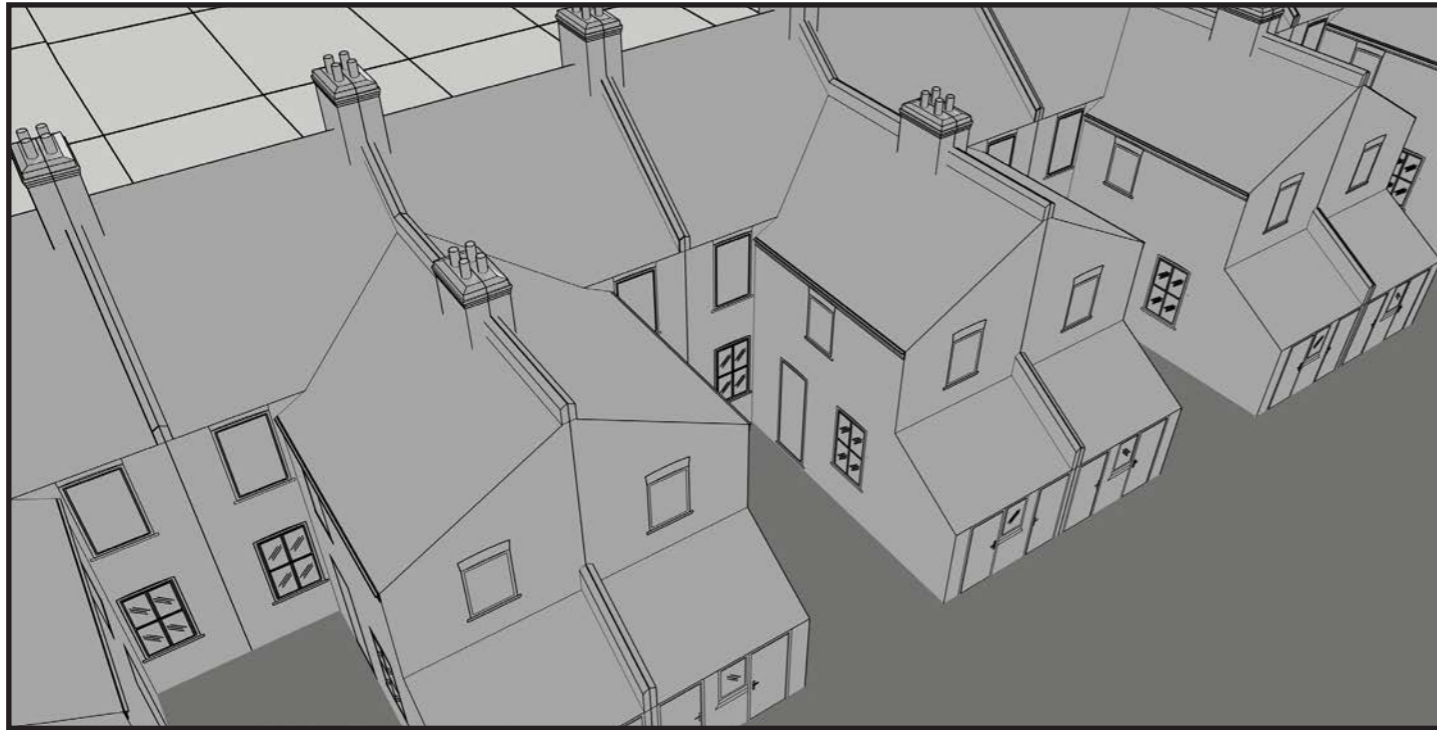


Existing - March 31st

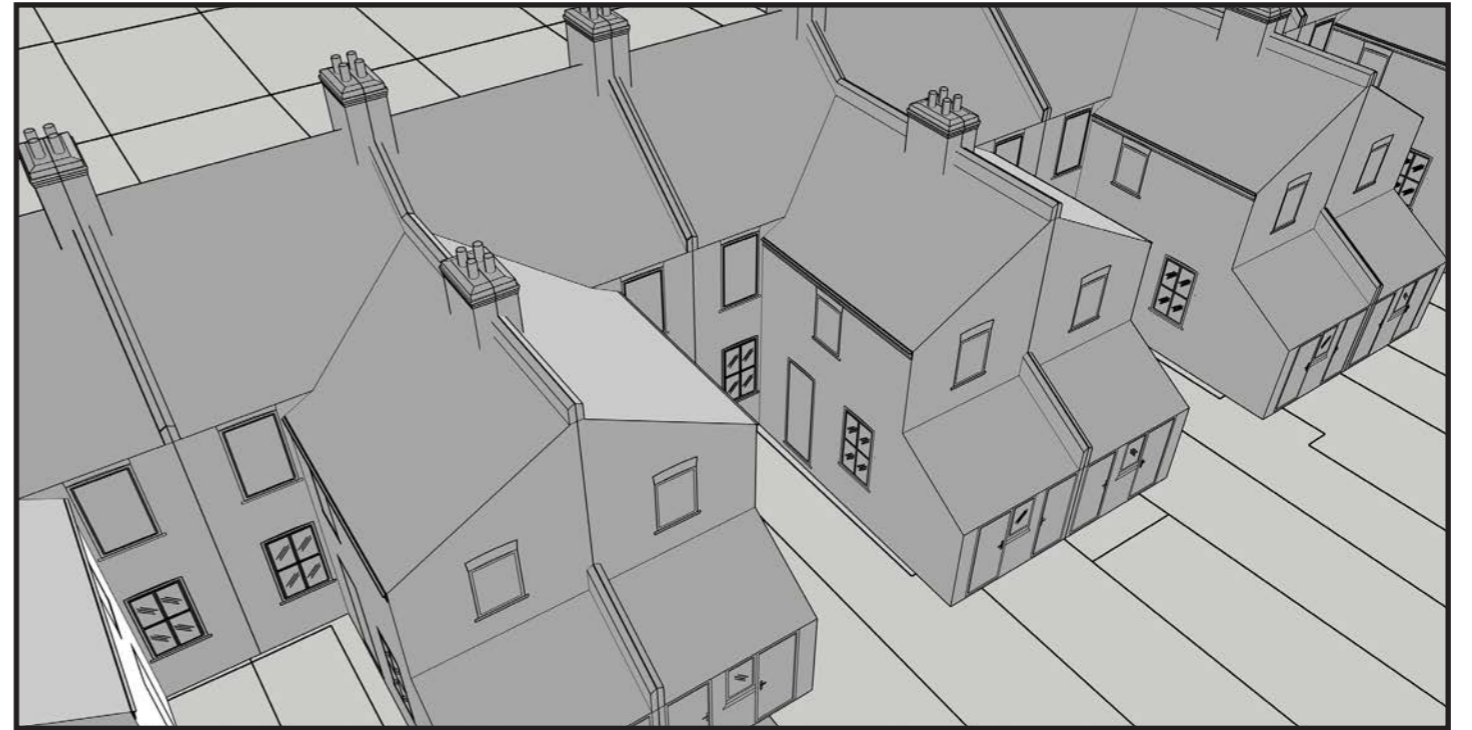

Existing - September 30th

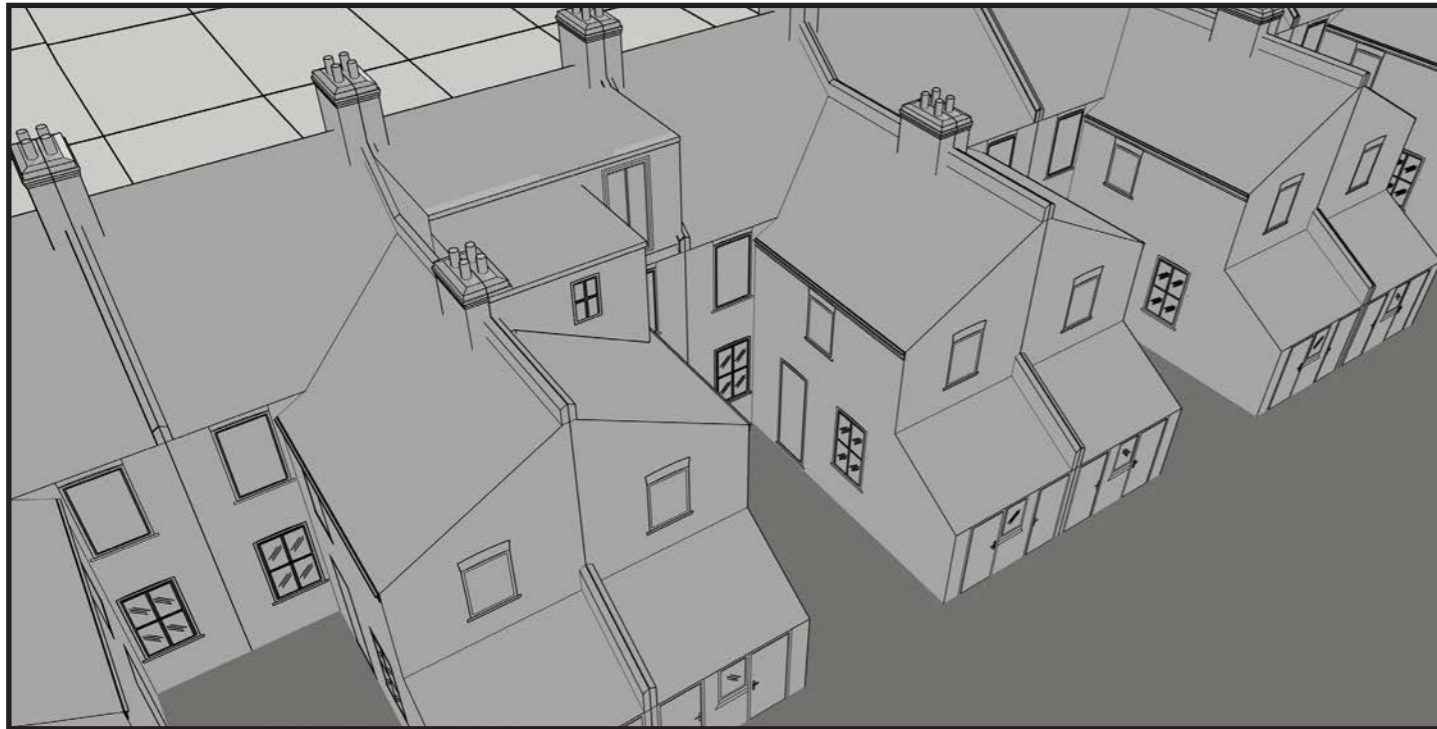

Proposed - March 31st

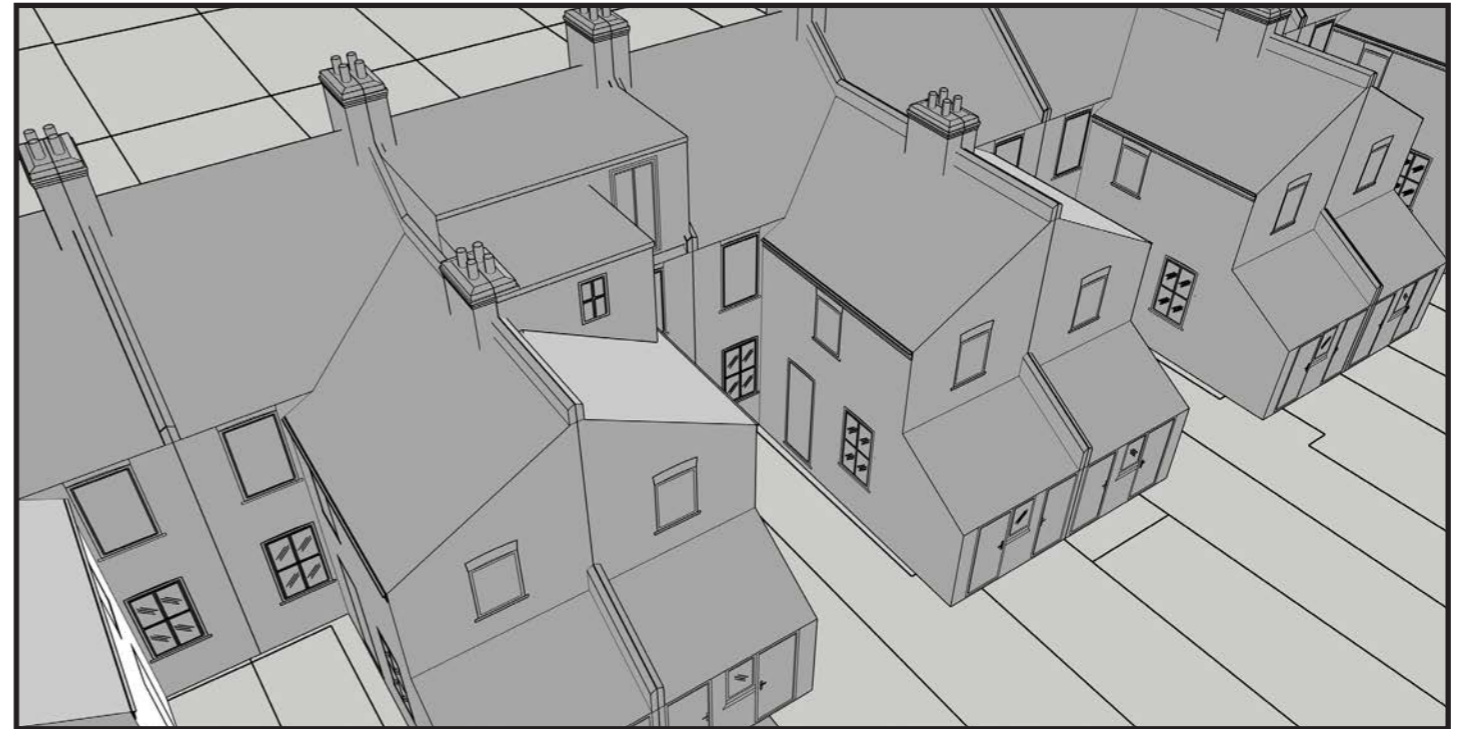

Proposed - September 30th

