


Tree Location Plan

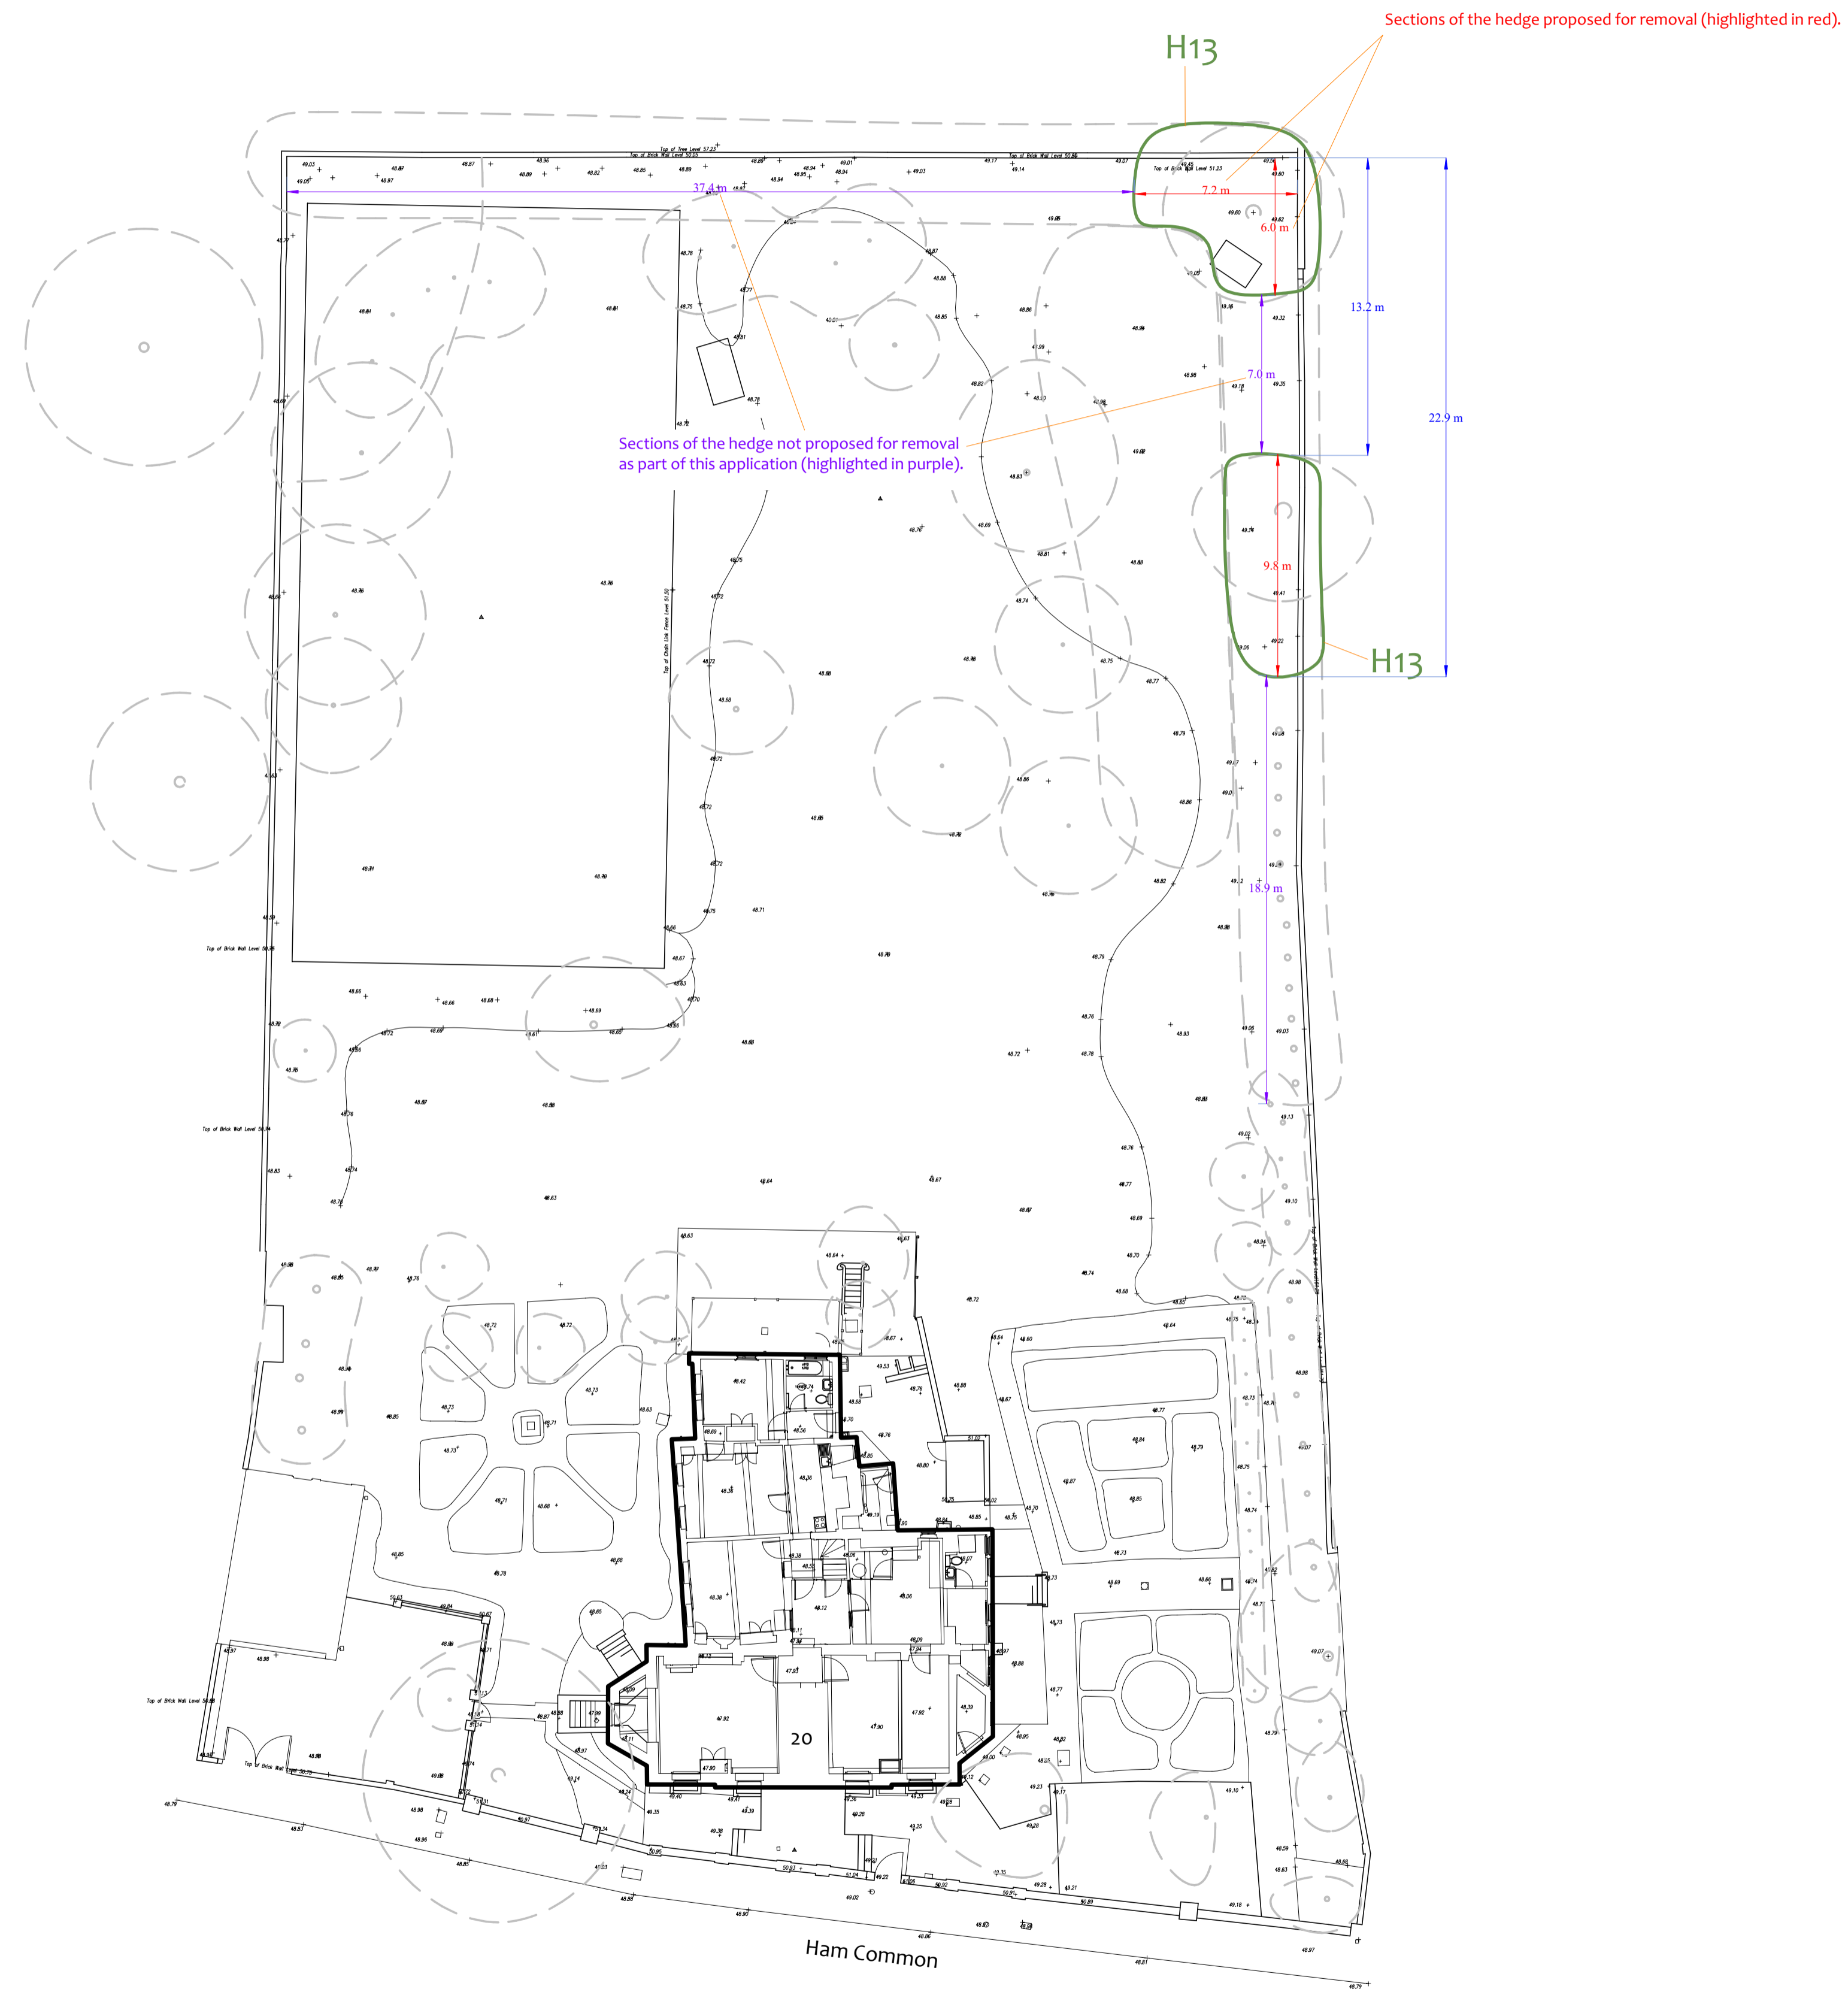

Drawing No: CCL 10939G / TLP Rev: 2
 Title: Tree Location Plan
 Site: 20 Ham Common, Richmond, E2 8AG
 Scale: 1:200 Paper Size: A1



Canopy of H13

Tree Location Plan

MN = Measured North
 Canopy spreads are sometimes measured to an approximate N defined by site features. Often more accurate, especially where rows of trees are not aligned N-S or E-W.