


LWP-BL-220-EM - Fascia Signage Construction

B1 & B2

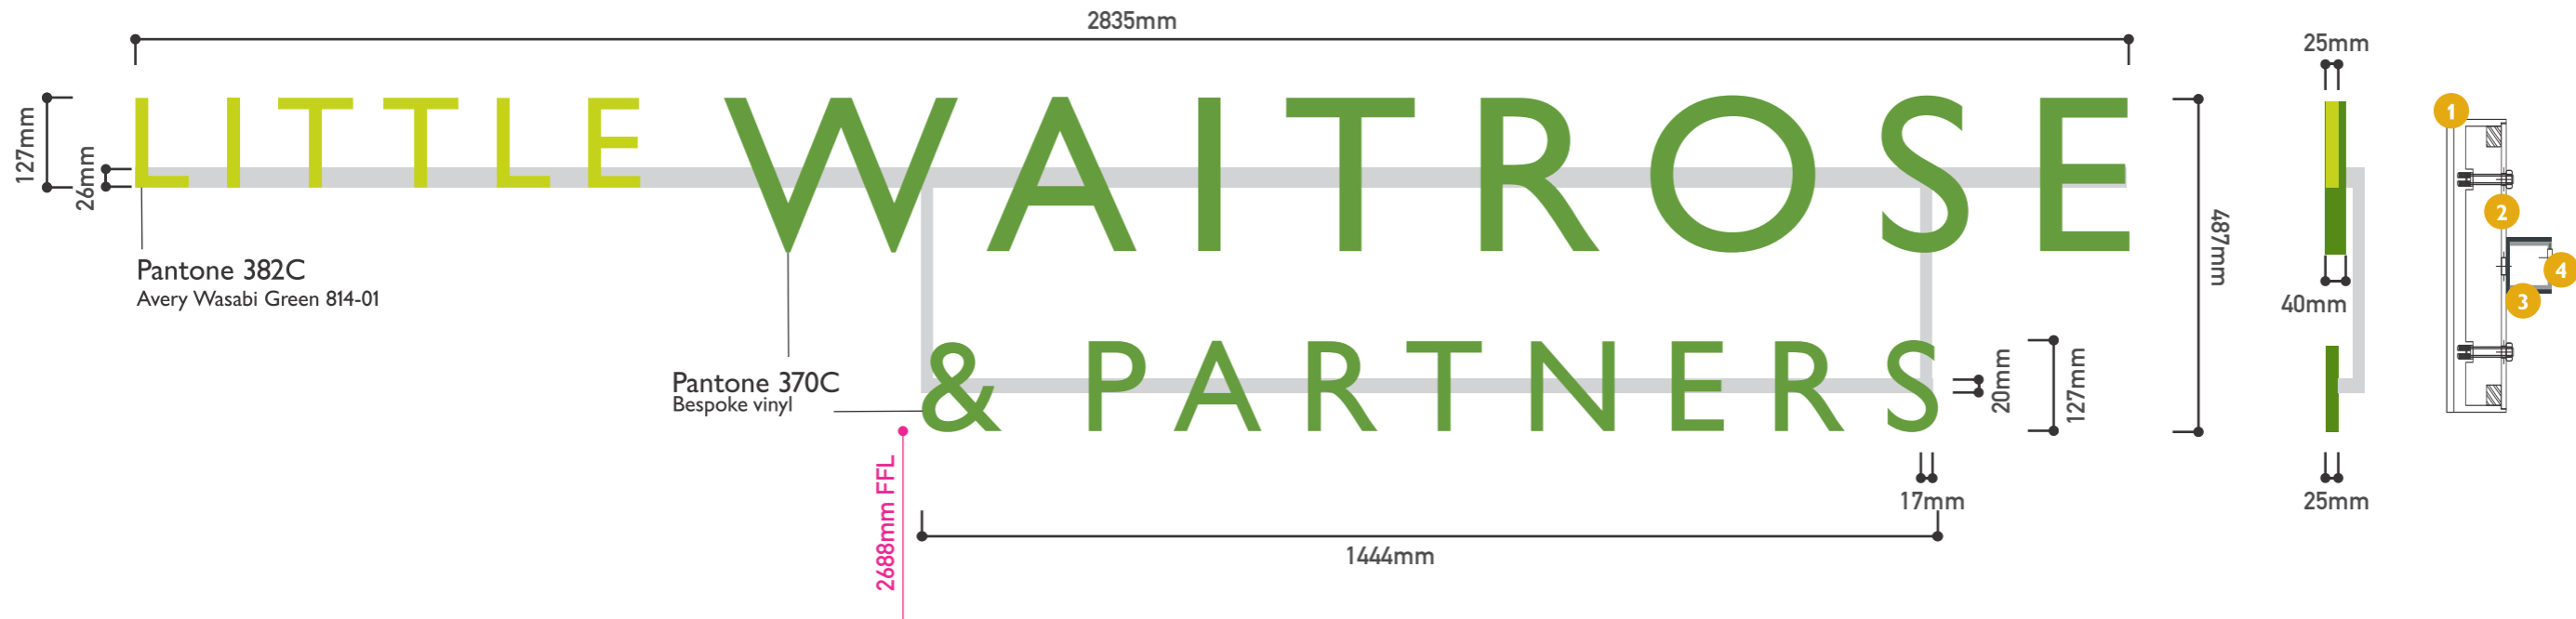

- 1 Letters**
Laminated letters, mounted to aluminium square box section, Waitrose & Partners - clear acrylic with 5mm Waitrose green PMS 370C laminated to face, with gloss face outwards. Little - clear acrylic with Avery vinyl to match PMS 382C Wasabi green 814-01 applied to face. All edges to be polished. Clear acrylic depth varies by cap height as shown. Inside of letters painted white as undercoat, then grey to match RAL 7016 with 40 %gloss level.

- 2 Lighting**
Cool white Tetra minimax LED's, illuminates to 600 candelas per m², even across face.
- 3 Aluminium section**
3mm aluminium folded into 'u' section 26mm x 20mm. Powder coated to match rendered background. (white).

- 4 Fixing**
Mechanically fixed directly to building substrate, fixings by signage contractor on a site by site basis agreed in advance with Waitrose & Partners.

Letter depths
'LITTLE' '& PARTNERS' 25mm
'WAITROSE' 40mm