



NOTE:
 EXISTING DRAWINGS BASED ON REVIT SURVEY MODEL FROM WARNER SURVEYS - LT1210535- KNELLER HALL - BG2 - LOD3
 CONTRACTOR TO VERIFY ON SITE
 CHECK ALL DIMENSIONS AND VERIFY ON SITE.
 REPORT ANY ERRORS OR OMISSIONS REFER TO APPROVED PLANING REF:
 23/0639/LBC

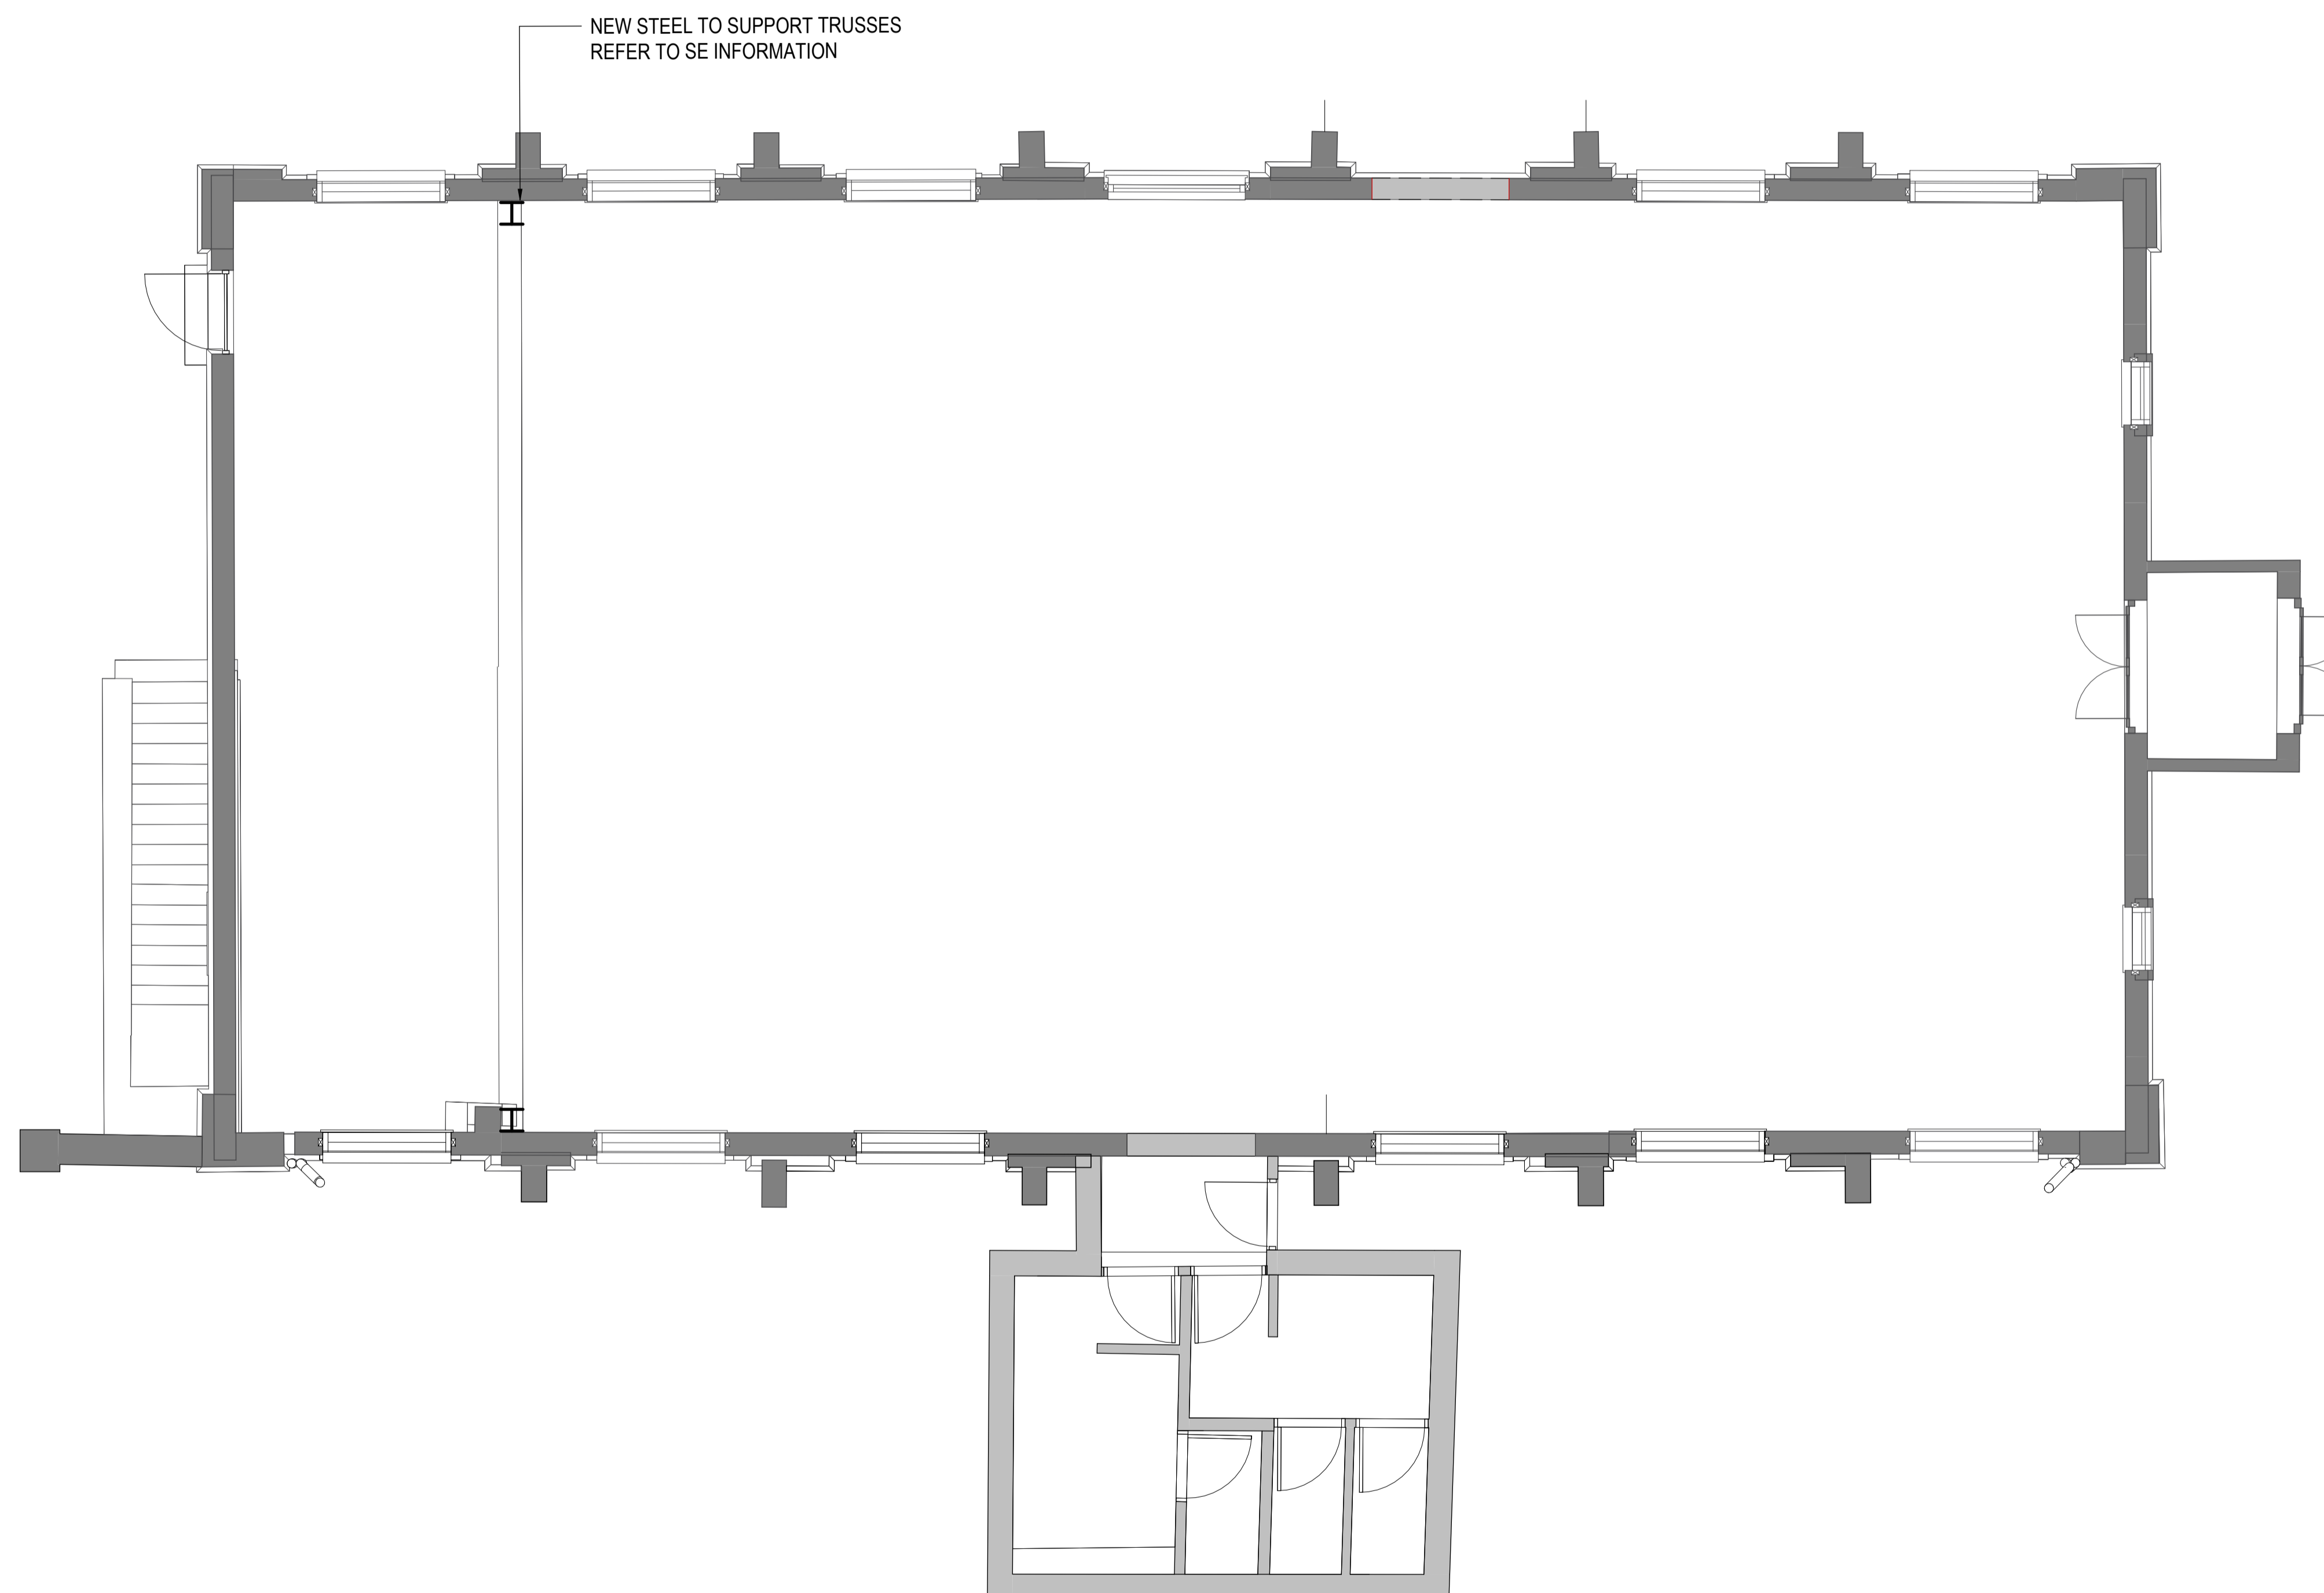

DEMOLITION KEY:
 - - - - - ELEMENTS TO BE DEMOLISHED
 REFER TO SE DRAWINGS FOR STRUCTURAL DEMOLITION WORKS
 REFER TO MEP DRAWINGS FOR MEP STRIP OUT.
 REFER TO A-1210 AND A-1211 FOR PROPOSED EXTERNAL REPAIRS DEMOLITION

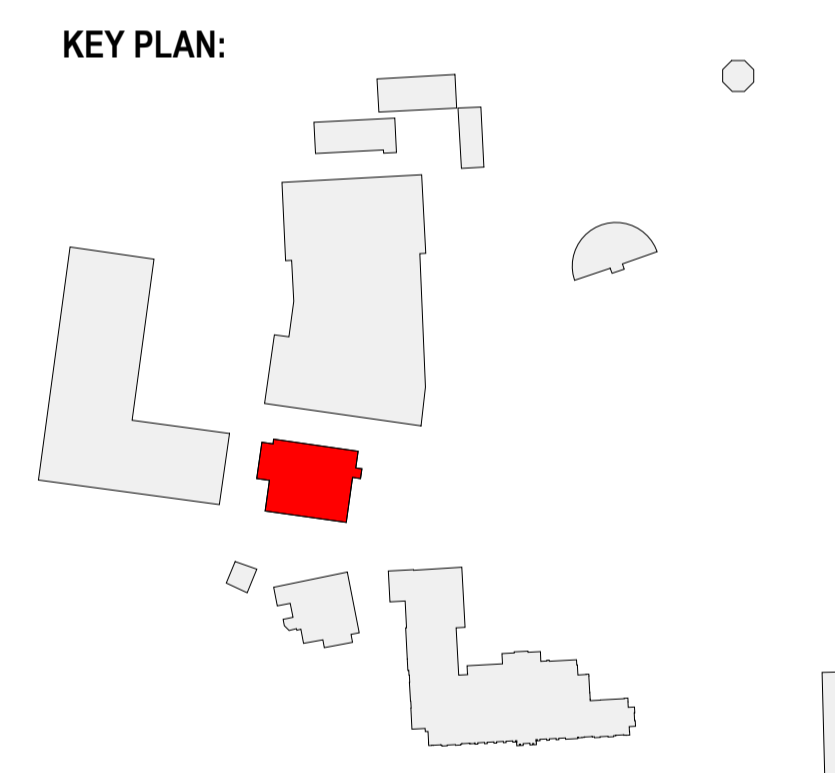

LISTED BUILDING CONSENT

REVISION	DATE	DESCRIPTION	ARCHITECT	PARTNER
S2 P 1	04.08.24	LBC SUBMISSION	NM	ADP

CHECK ALL DIMENSIONS AND VERIFY ON SITE. REPORT ANY ERRORS OR OMISSIONS

adp
 The Fire Station
 130 Waterloo Road
 London
 SE1 8SB
 T +44 (0) 20 7089 1720
 E london@adp-architecture.com
 www.adp-architecture.com

JOB TITLE:
 KNELLER HALL
 SCHOOL HALL
 (Former Band Practice Hall)

DRAWING TITLE:
 LEVEL 00 - PROPOSED
 LBC

SCALE:	DRAWING SHEET SIZE:
As indicated	A1
JOB CODE:	DRAWING NUMBER:
001506	ADP-02-00-DR- A-0975
REVISION:	
	S2 P 1