


**NOTE:**  
 EXISTING DRAWINGS BASED ON REVIT SURVEY  
 MODEL FROM WARNER SURVEYS - LT1210535-  
 KNELLER HALL - BG2 - LOD3  
 CONTRACTOR TO VERIFY ON SITE  
 CHECK ALL DIMENSIONS AND VERIFY ON SITE.  
 REPORT ANY ERRORS OR OMISSIONS REFER  
 TO APPROVED PLANING REF:  
 23/0639/LBC

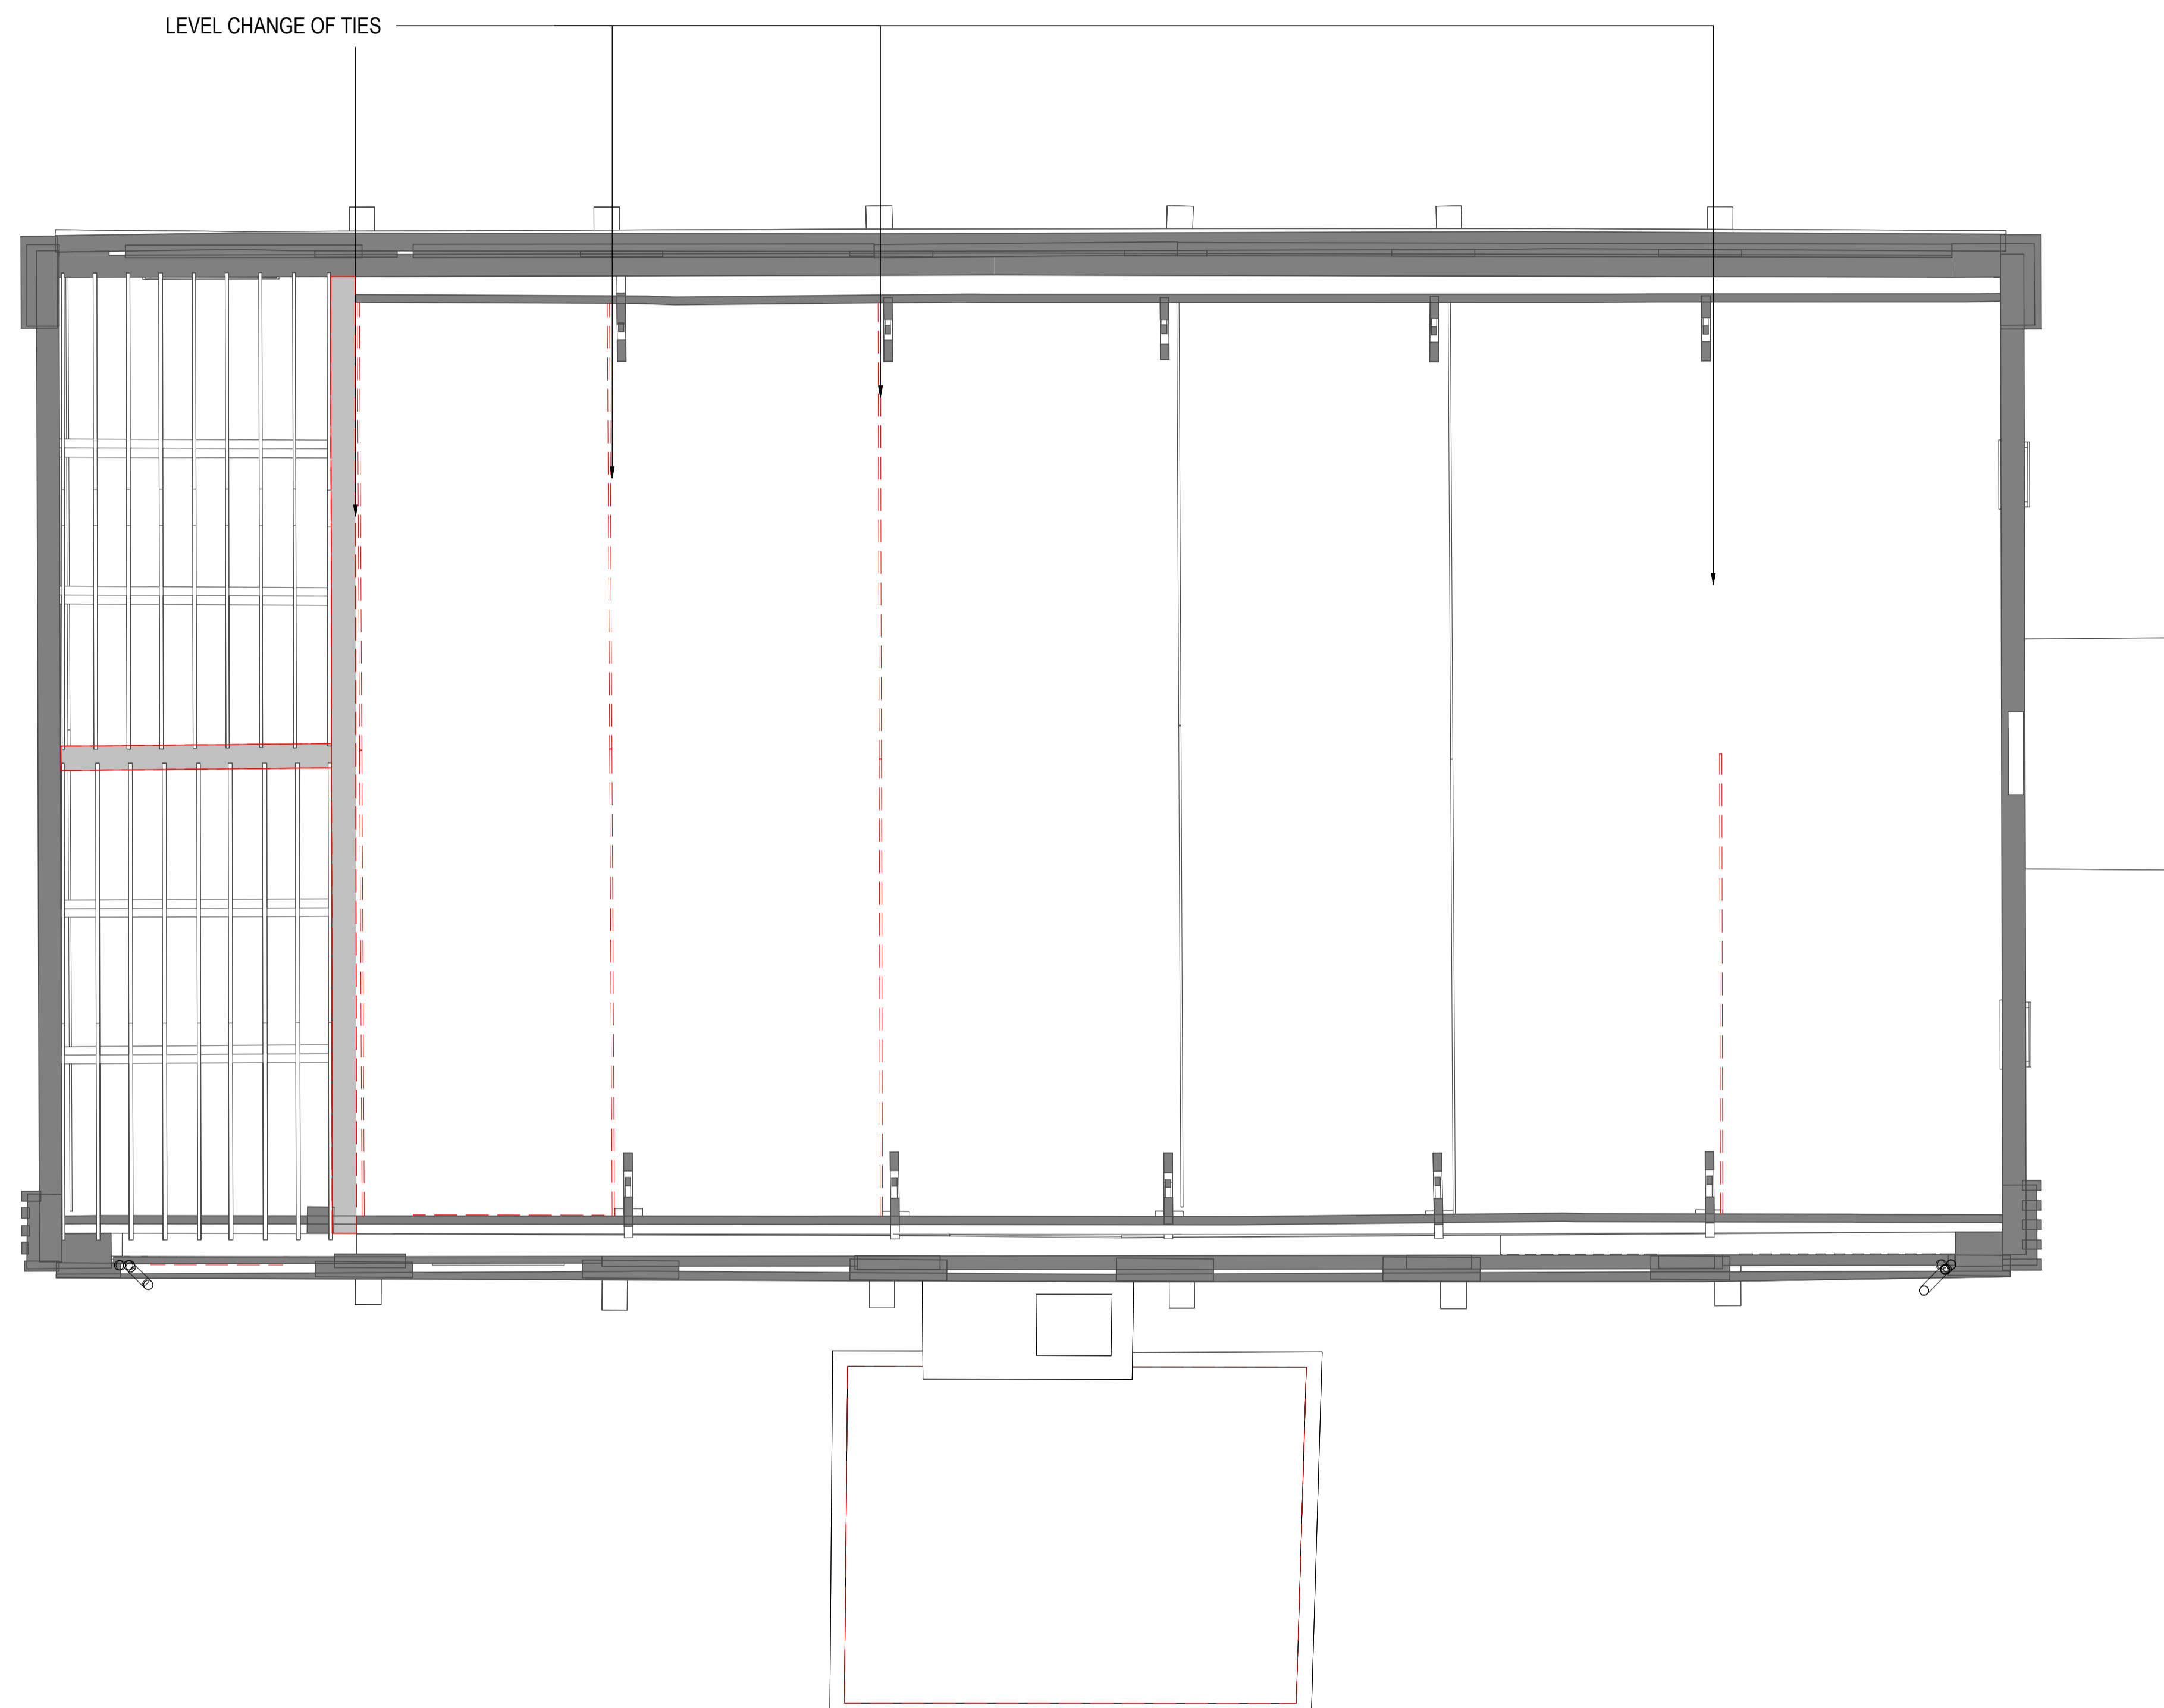


**DEMOLITION KEY:**

--- ELEMENTS TO BE DEMOLISHED

REFER TO SE DRAWINGS FOR STRUCTURAL  
 DEMOLITION WORKS  
 REFER TO MEP DRAWINGS FOR MEP STRIP OUT.

**KEY PLAN:**

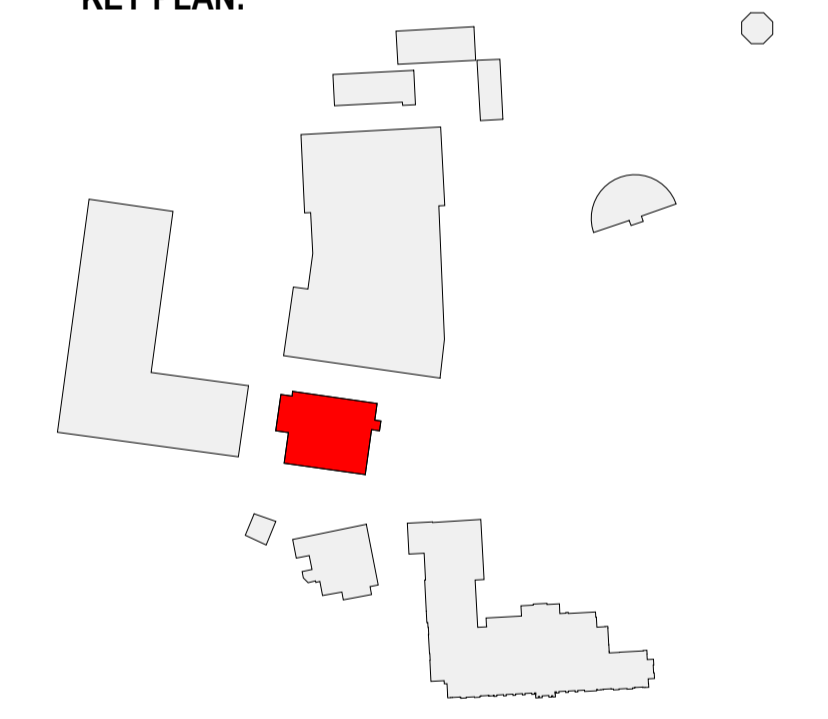

**LISTED BUILDING CONSENT**

0 1m 2m

REVISION	DATE	DESCRIPTION	ARCHITECT	PARTNER
S2 P 1	04.08.24	LBC SUBMISSION	NM	ADP

CHECK ALL DIMENSIONS AND VERIFY ON SITE. REPORT ANY ERRORS OR OMISSIONS

**adp** The Fire Station  
 130 Waterloo Road  
 London  
 SE1 8SB  
 T +44 (0) 20 7089 1720  
 E london@adp-architecture.com  
 www.adp-architecture.com

JOB TITLE:  
**KNELLER HALL  
 SCHOOL HALL  
 (Former Band Practice Hall)**

DRAWING TITLE:  
**MEZZ - DEMOLISHED  
 LBC**

SCALE: As indicated	DRAWING SHEET SIZE: A1
JOB CODE: 001506	DRAWING NUMBER: ADP-02-01-DR- A-0956
REVISION: S2 P 1	