


NOTE:
 EXISTING DRAWINGS BASED ON REVIT SURVEY
 MODEL FROM WARNER SURVEYS - LT1210535-
 KNELLER HALL - BG2 - LOD3
 CONTRACTOR TO VERIFY ON SITE
 CHECK ALL DIMENSIONS AND VERIFY ON SITE.
 REPORT ANY ERRORS OR OMISSIONS
 REFER TO APPROVED PLANING REF:
 23/0639/LBC

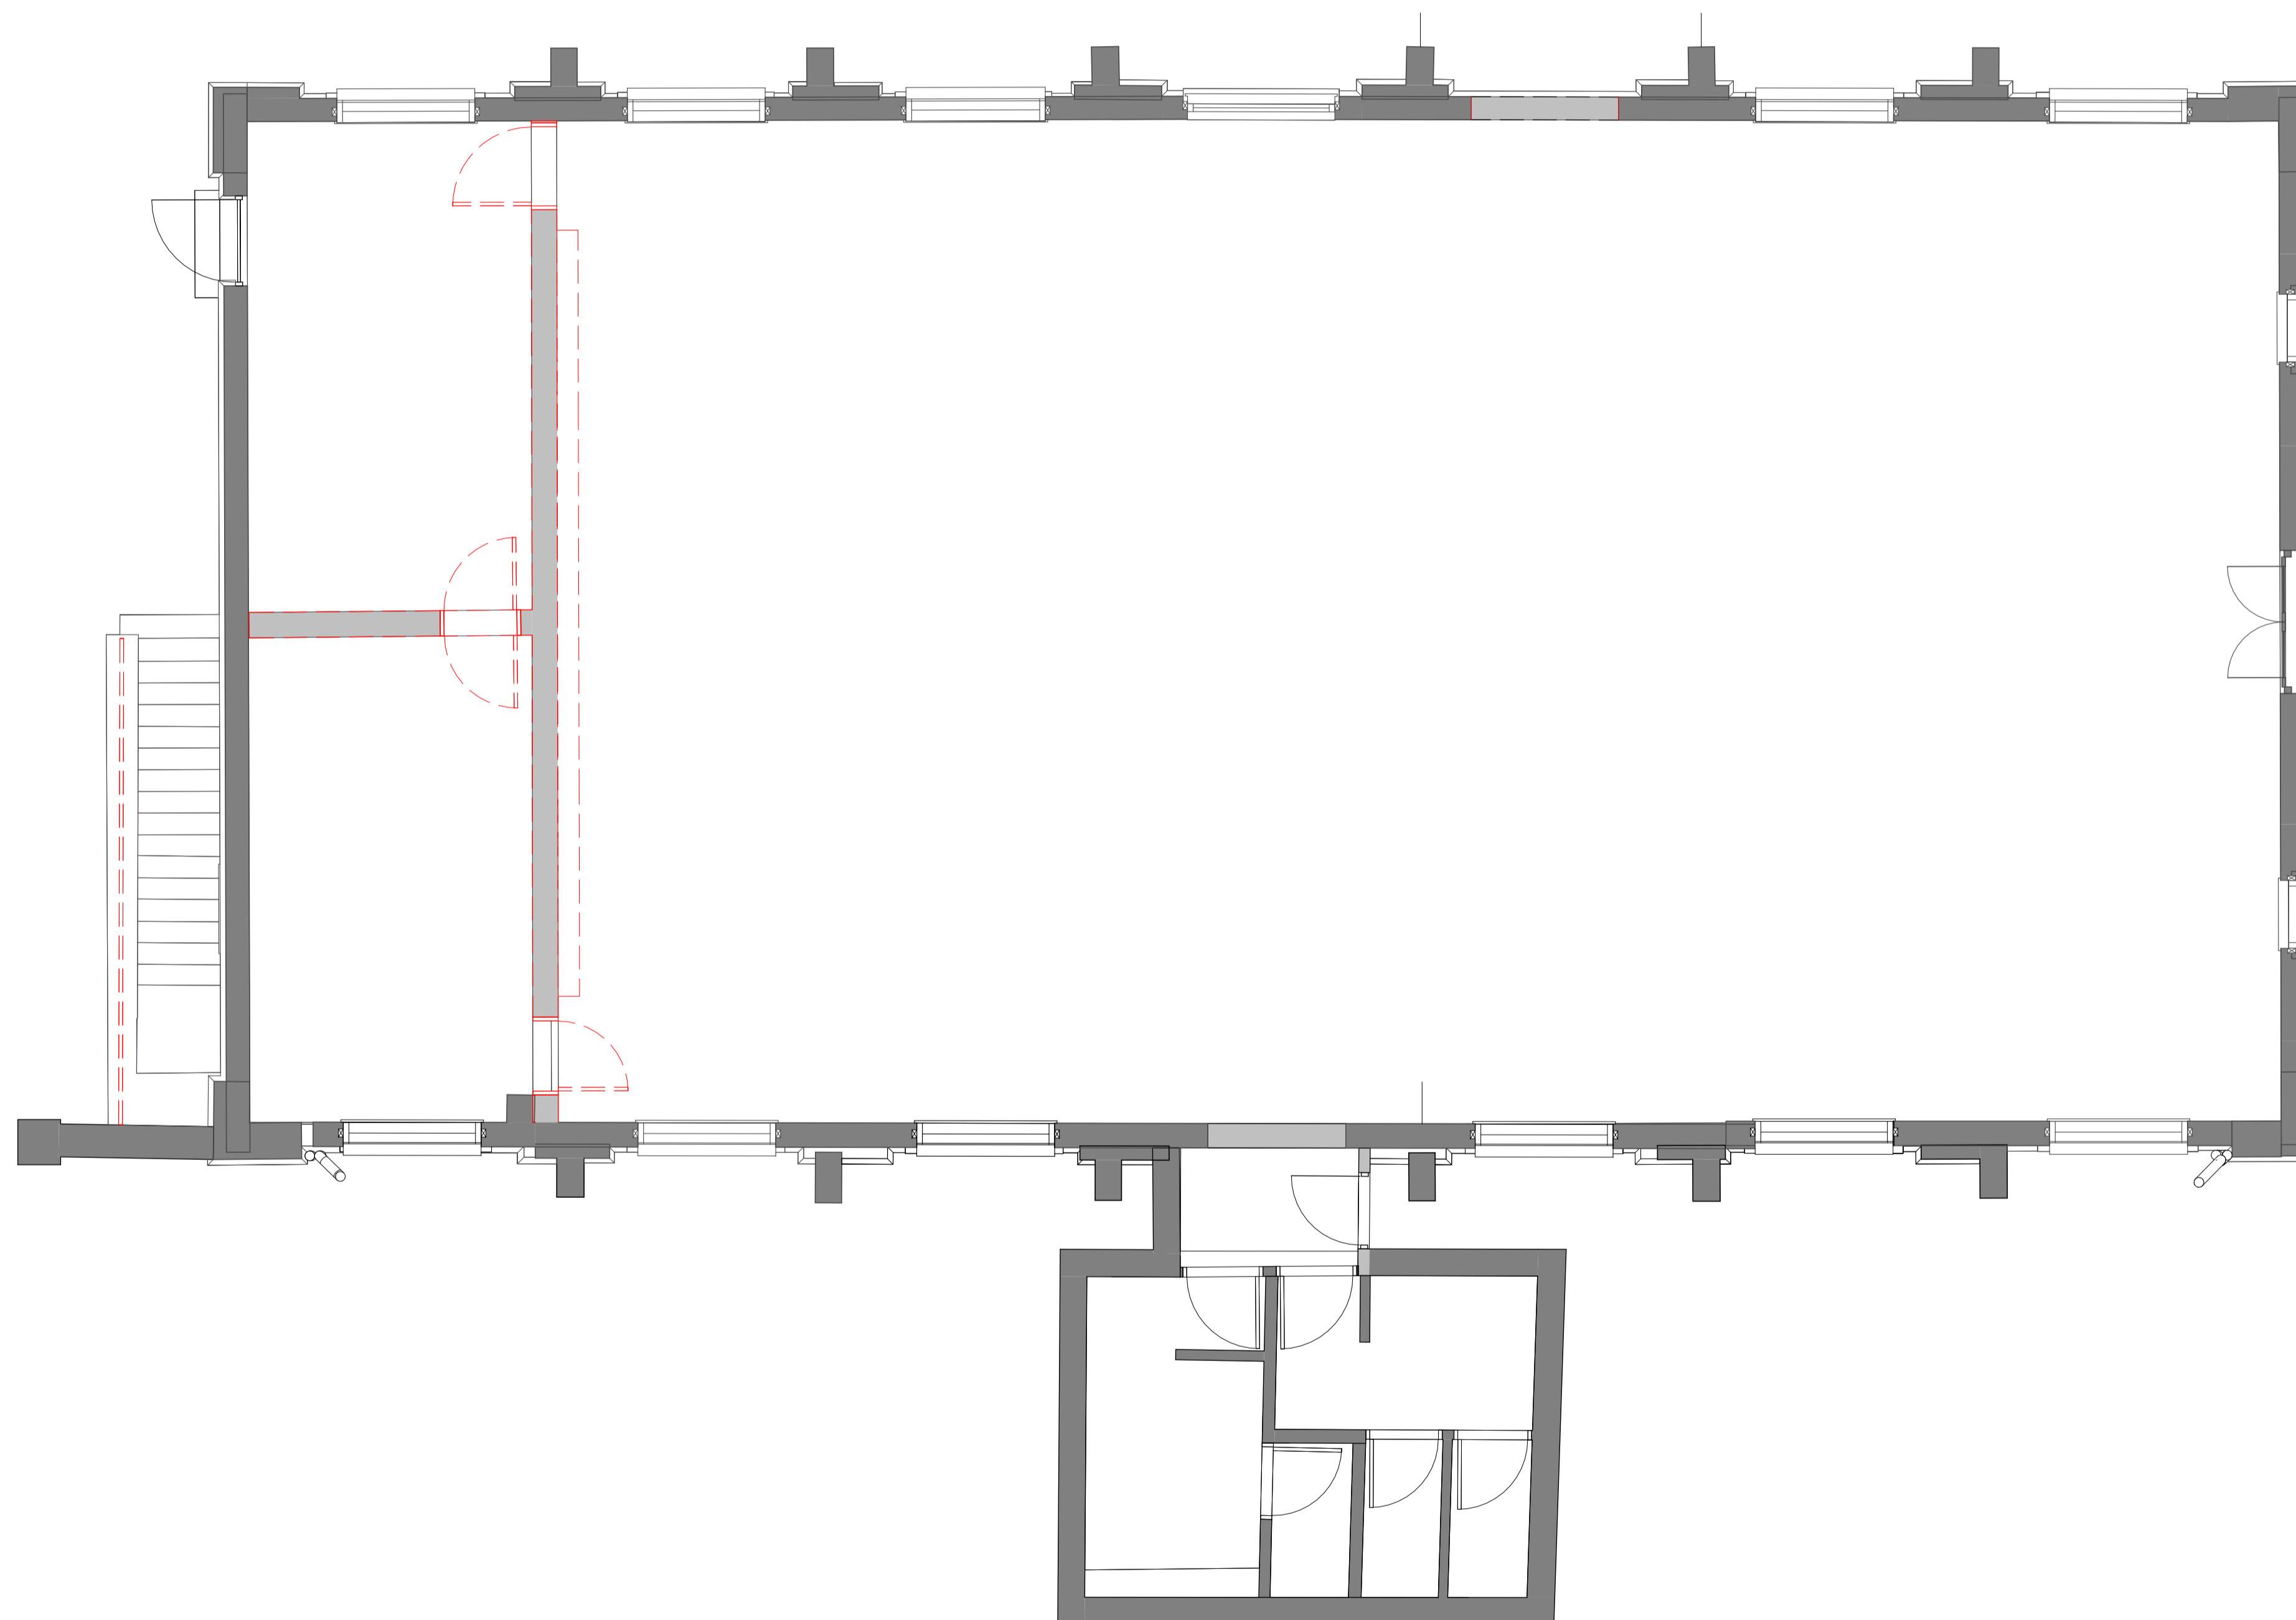


DEMOLITION KEY:

--- ELEMENTS TO BE DEMOLISHED

REFER TO SE DRAWINGS FOR STRUCTURAL
 DEMOLITION WORKS
 REFER TO MEP DRAWINGS FOR MEP STRIP OUT.

KEY PLAN:

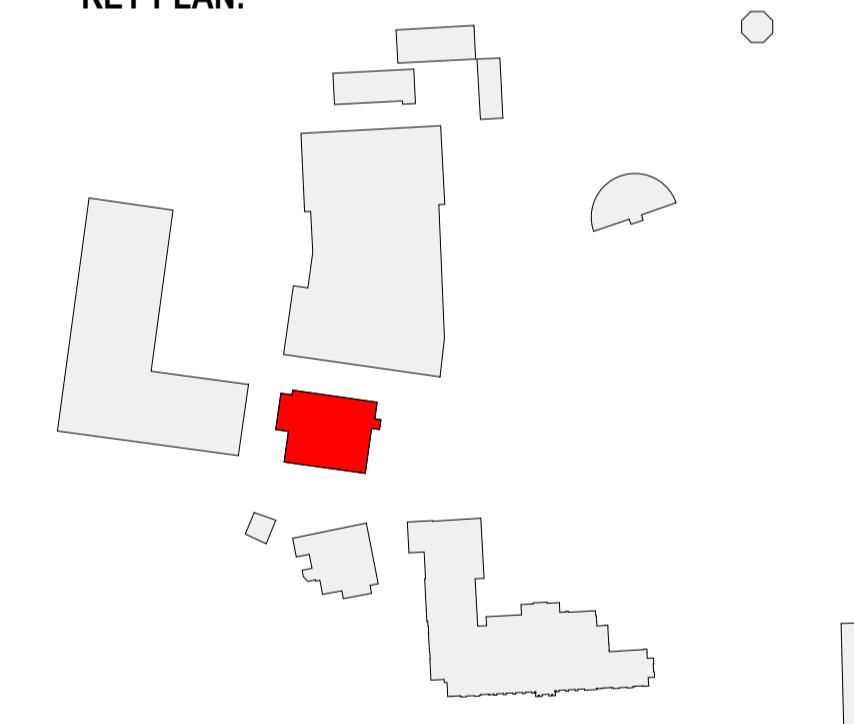

LISTED BUILDING CONSENT

| REVISION | DATE | DESCRIPTION | ARCHITECT | PARTNER |
|----------|----------|----------------|-----------|---------|
| S2 P 1 | 04.08.24 | LBC SUBMISSION | NM | ADP |

CHECK ALL DIMENSIONS AND VERIFY ON SITE. REPORT ANY ERRORS OR OMISSIONS

adp The Fire Station
 130 Waterloo Road
 London
 SE1 8SB
 T +44 (0) 20 7089 1720
 E london@adp-architecture.com
 www.adp-architecture.com

JOB TITLE:
**KNELLER HALL
 SCHOOL HALL
 (Former Band Practice Hall)**

DRAWING TITLE:
**LEVEL 00 - DEMOLISHED
 LBC**

| | |
|------------------------|------------------------------------------|
| SCALE: As indicated | DRAWING SHEET SIZE: A1 |
| JOB CODE: 001506 | DRAWING NUMBER: ADP-02-00-DR- A-0955. |
| REVISION: S2 P 1 | |