



NOTE:
 EXISTING DRAWINGS BASED ON REVIT SURVEY
 MODEL FROM WARNER SURVEYS - LT1210535-
 KNELLER HALL - BG2 - LOD3
 CONTRACTOR TO VERIFY ON SITE
 CHECK ALL DIMENSIONS AND VERIFY ON SITE,
 REPORT ANY ERRORS OR OMISSIONS
 REFER TO APPROVED PLANING REF:
 23/0639/LBC

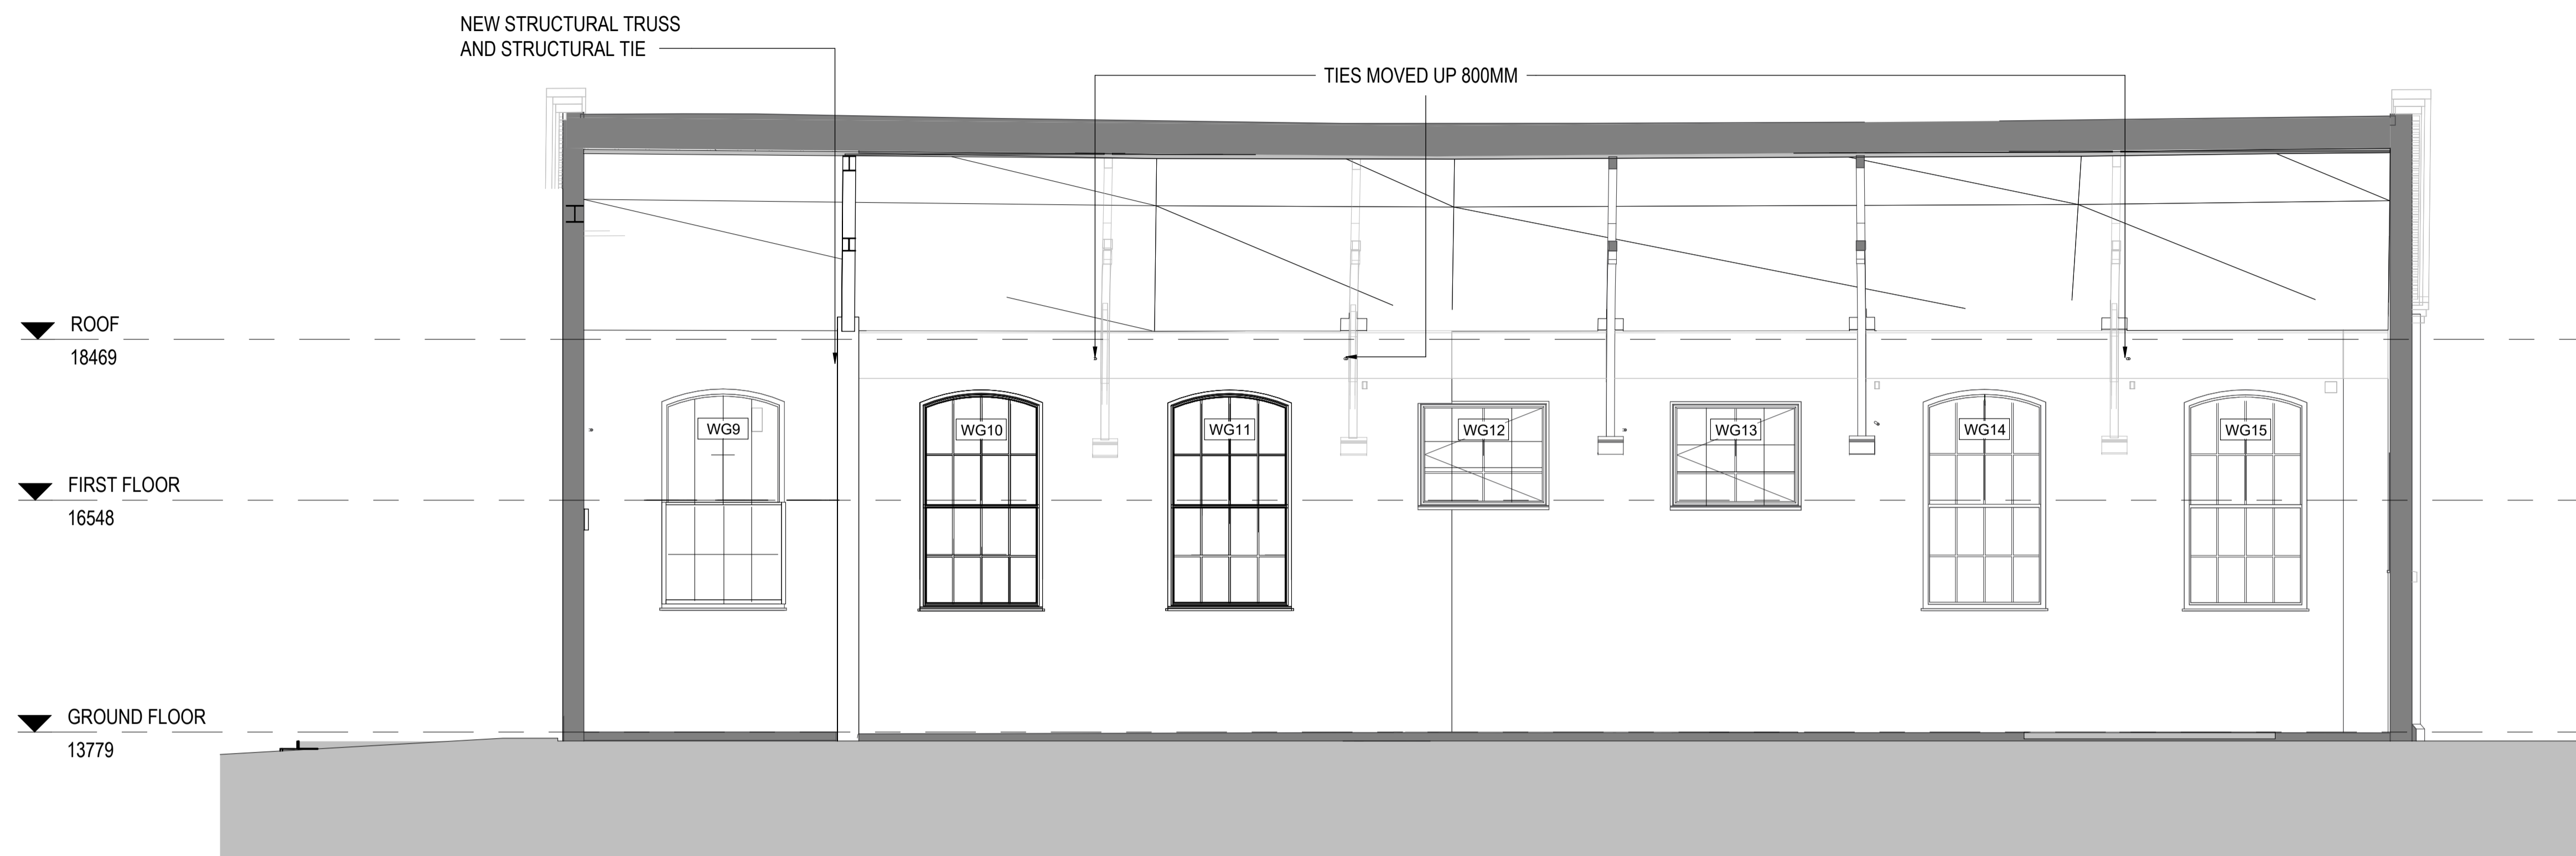

1 LONG SECTION AA - PROPOSED
 1 : 50

KEY PLAN:

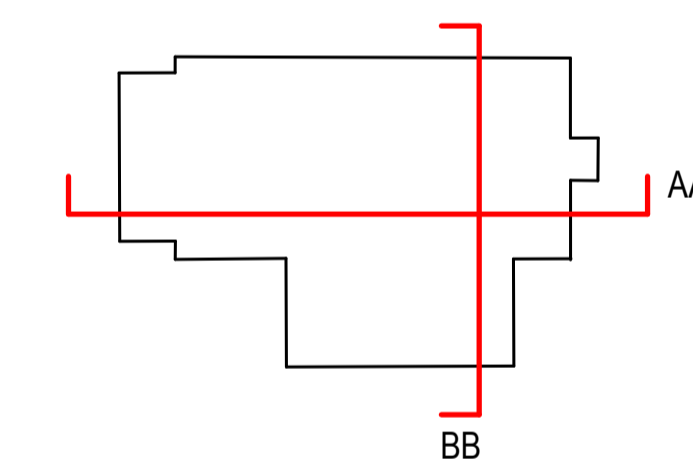

LISTED BUILDING CONSENT

REVISION	DATE	DESCRIPTION	ARCHITECT	PARTNER
S2 P 1	04.08.24	LBC SUBMISSION	NM	ADP

CHECK ALL DIMENSIONS AND VERIFY ON SITE. REPORT ANY ERRORS OR OMISSIONS

adp
 The Fire Station
 130 Waterloo Road
 London
 SE1 8SB
 T +44 (0) 20 7089 1720
 E london@adp-architecture.com
 www.adp-architecture.com

JOB TITLE:
**KNELLER HALL
 SCHOOL HALL
 (Former Band Practice Hall)**

DRAWING TITLE:
**SECTIONS - PROPOSED
 LBC**

SCALE:	DRAWING SHEET SIZE:
As indicated	A1
JOB CODE: 001506	DRAWING NUMBER: ADP-02-XX-DR- A-1352
REVISION: S2 P 1	