
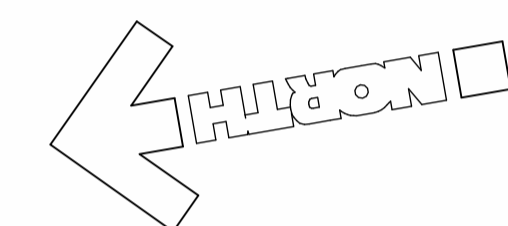


— SITE BOUNDARY
 - - - OUTLINE OF CONSENTED SCHEME 19/2822/FUL

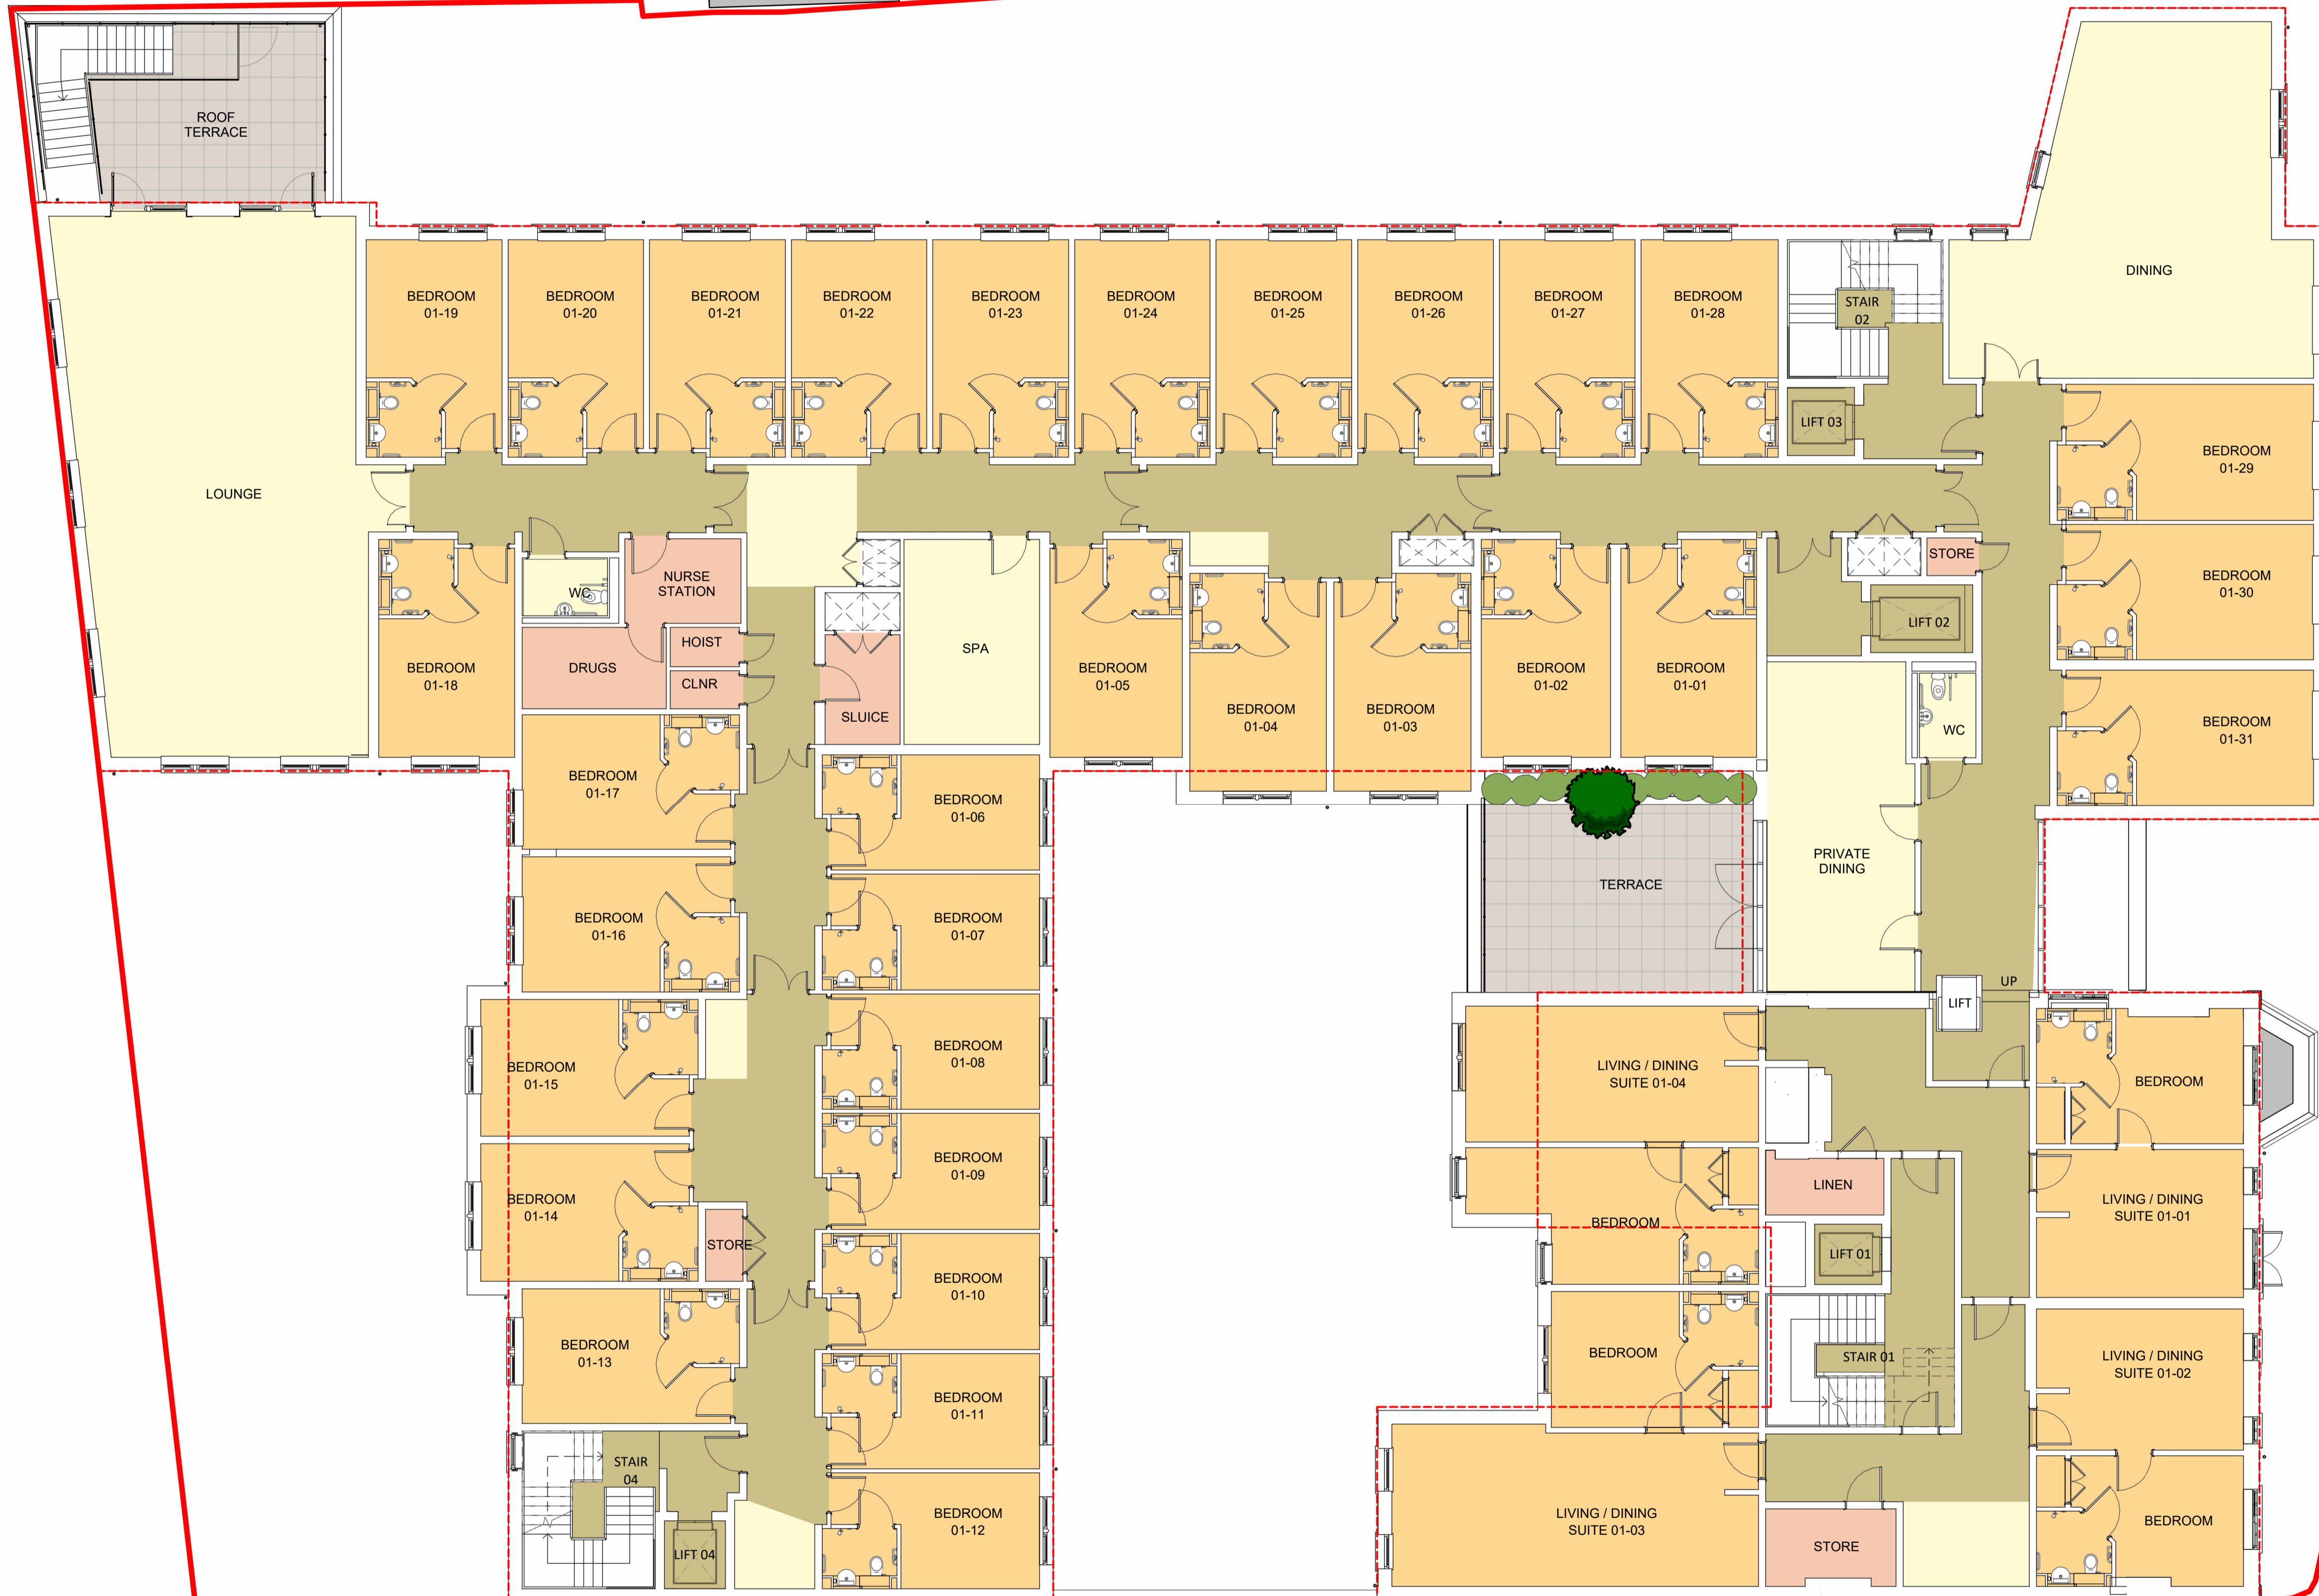

G OUTLINE OF CONSENTED SCHEME ADDED MD PK 25/09/2024
 F ISSUED FOR SECTION 73 APPLICATION MD PK 16/07/2024

Rev.	Description	Author	Checked	Date

CARLESS + ADAMS Design the best, to live the best
 01628 665131 enquiries@carless-adams.co.uk
 carless-adams.co.uk

PLANNING

Client	CINNAMON LUXURY CARE
Project	HAMPTON STATION ROAD
Title	FIRST FLOOR PLAN
CAP no.	A

scale	1 : 100	author	MD	chk'd	PK	date	14/06/2024	sheet size	A1
project	1028	org.		zone.		level.		type.	
role.		class.		num.	013	status.	PL	rev.	G



For construction purposes dimensions shall not be scaled & figured dimensions must be verified on site before work commences.
 This drawing is Copyright ©