



EXISTING DETAILED PLAN

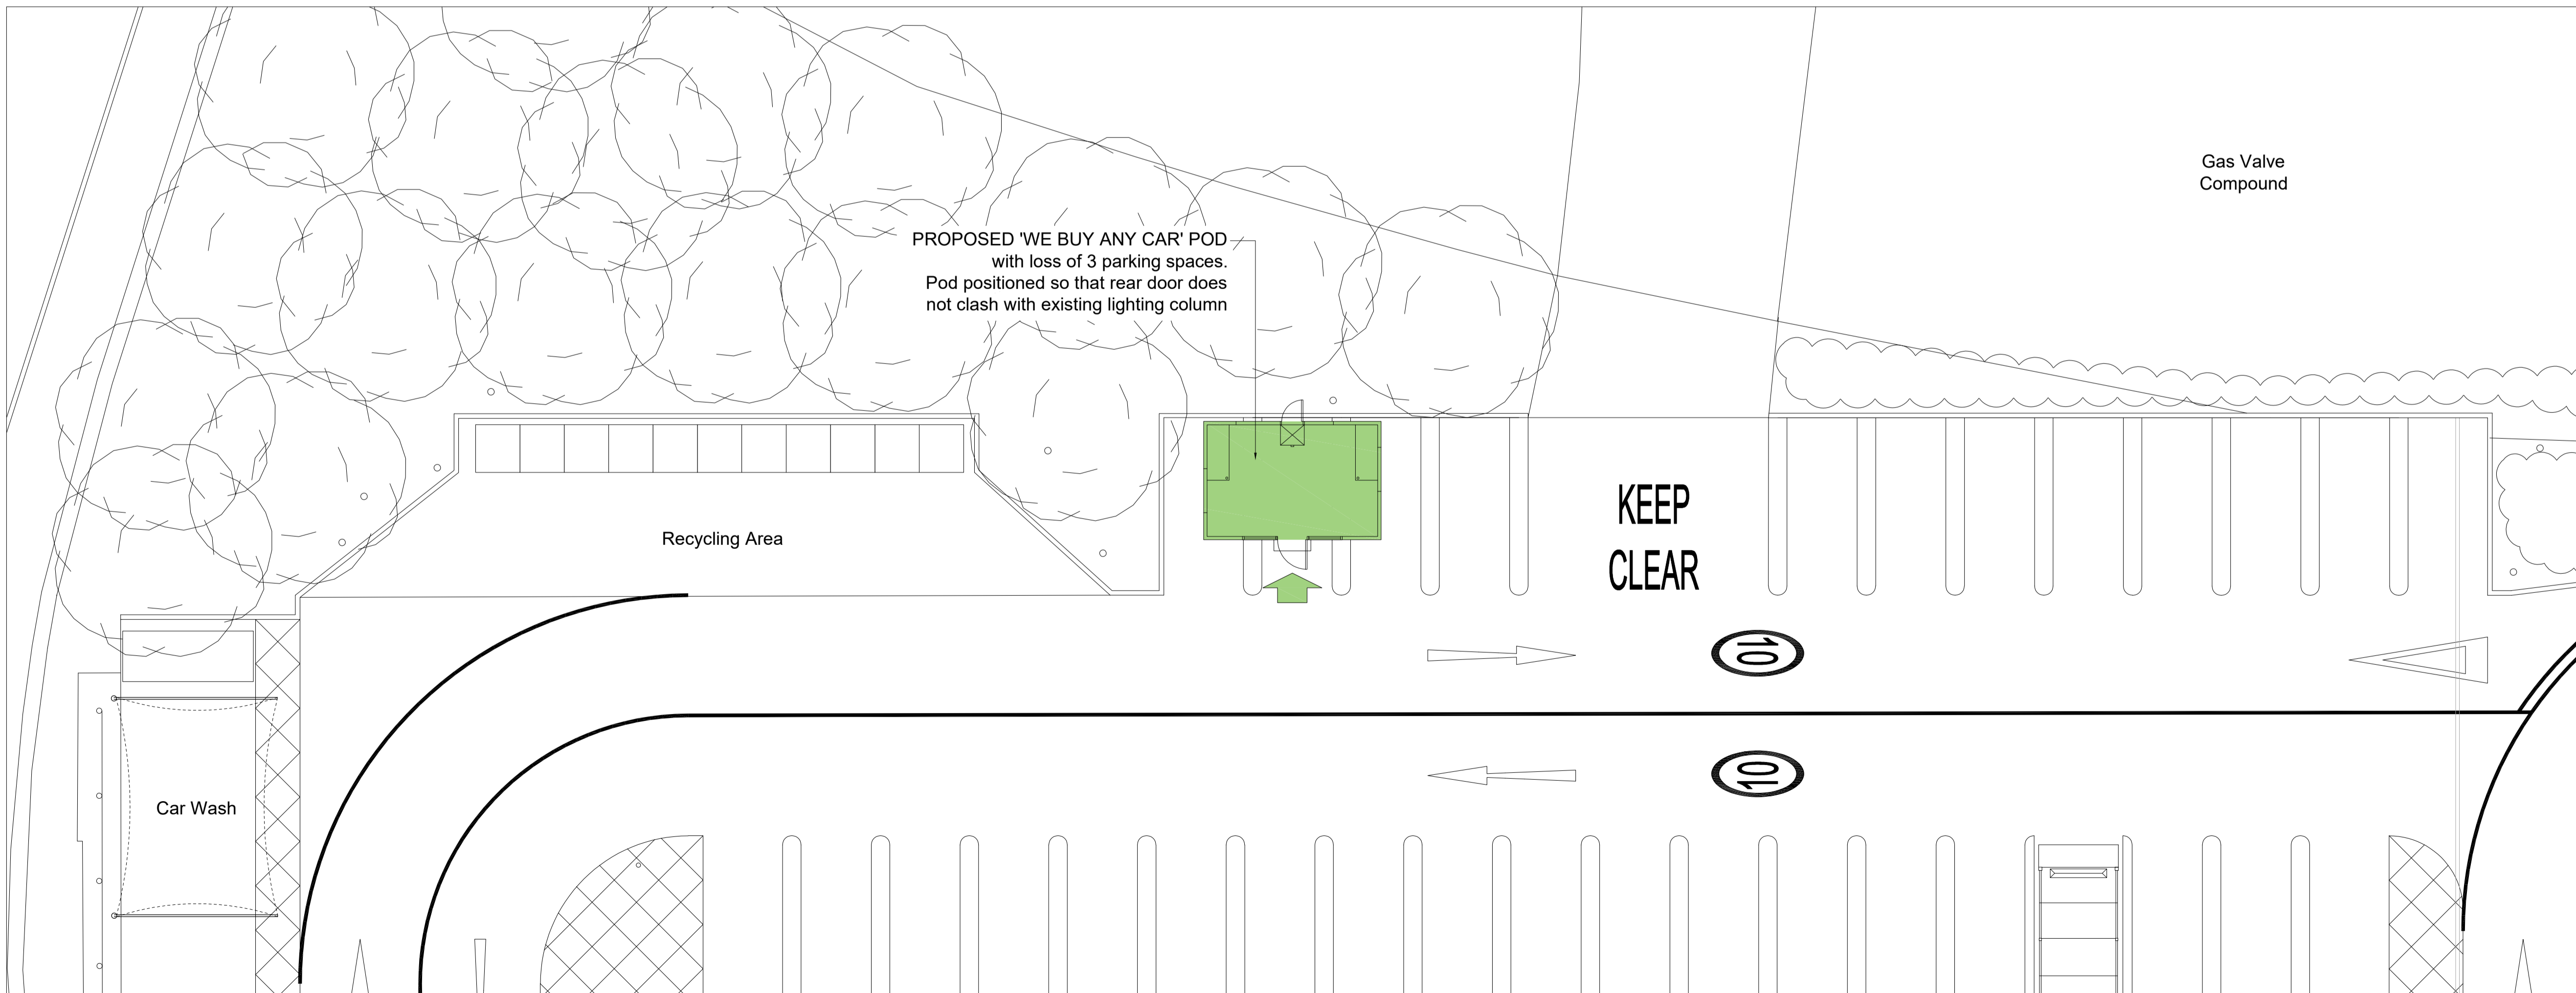

PROPOSED DETAILED PLAN

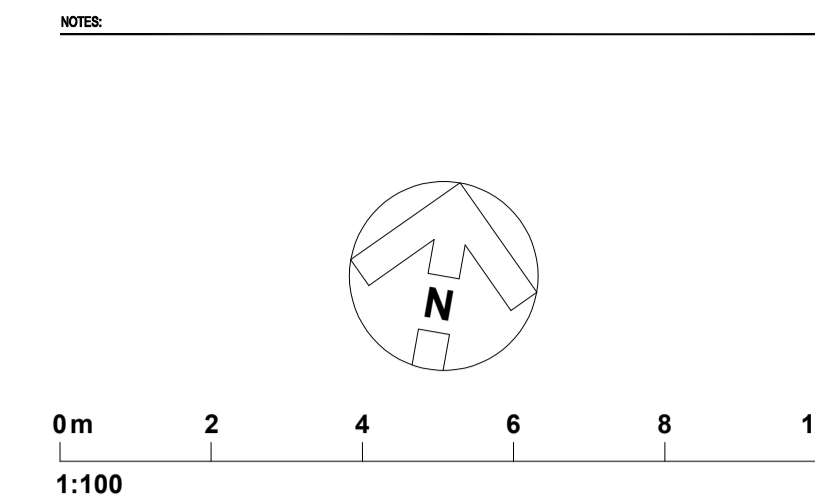

**FOR PROPOSED WBAC POD
ELEVATIONS REFER TO DRAWING
SK-A-9010**

EXISTING CAR PARKING

Standard spaces	259
Parent & Child	16
Disabled	20
Click & Collect customer parking	2
EV Charging spaces	5
TOTAL CAR PARKING SPACES	302

PROPOSED CAR PARKING

Standard spaces	256
Parent & Child	16
Disabled	20
Click & Collect customer parking	2
EV Charging spaces	5
TOTAL CAR PARKING SPACES	299

OVERALL LOSS OF 3 SPACES

REVISION: 1 BY: RHM CHECKED: DATE: 20/09/2024
Initial Issue

SCALE: A3 | PLANNING

Sainsbury's

PROJECT: **PROPOSED
'WE BUY ANY CAR' POD
RICHMOND**

TITLE: **EXISTING / PROPOSED
DETAILED PLANS**

Hadfield Cawkwell Davidson

Broomgrove Lodge, 13 Broomgrove Rd, Sheffield, S10 2LZ T 0114 266 8181 www.hcd.co.uk

HCD PROJECT NO. 24022	SCALE 1:100 @ A1	REV. 1
ASSET_ID_PROGRAMME_CODE AS-2337_1847	ORIGINATOR DESIGNER HCD Z07	LEVEL TYPE-ROLE-NUMBER 00 SK-A-9573

S:\Architecture\24022\Drawings\DR - Plotsheets\Richmond\SK-A-9573 - Ex-Pr Detailed Plans - Richmond_PL.dwg | ©HCD