



Figured dimensions only are to be used.
 All dimensions to be checked on site. Differences between drawings and drawings and specifications to be reported to FORM Design Group Ltd.
 The copyright of the drawings and designs contained therein remains vested with FORM Design Group Limited.

Date Issue/Revisions

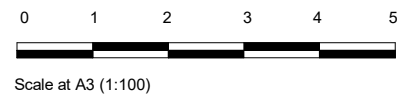

- Key
- Application boundary
 - Secondary boundary

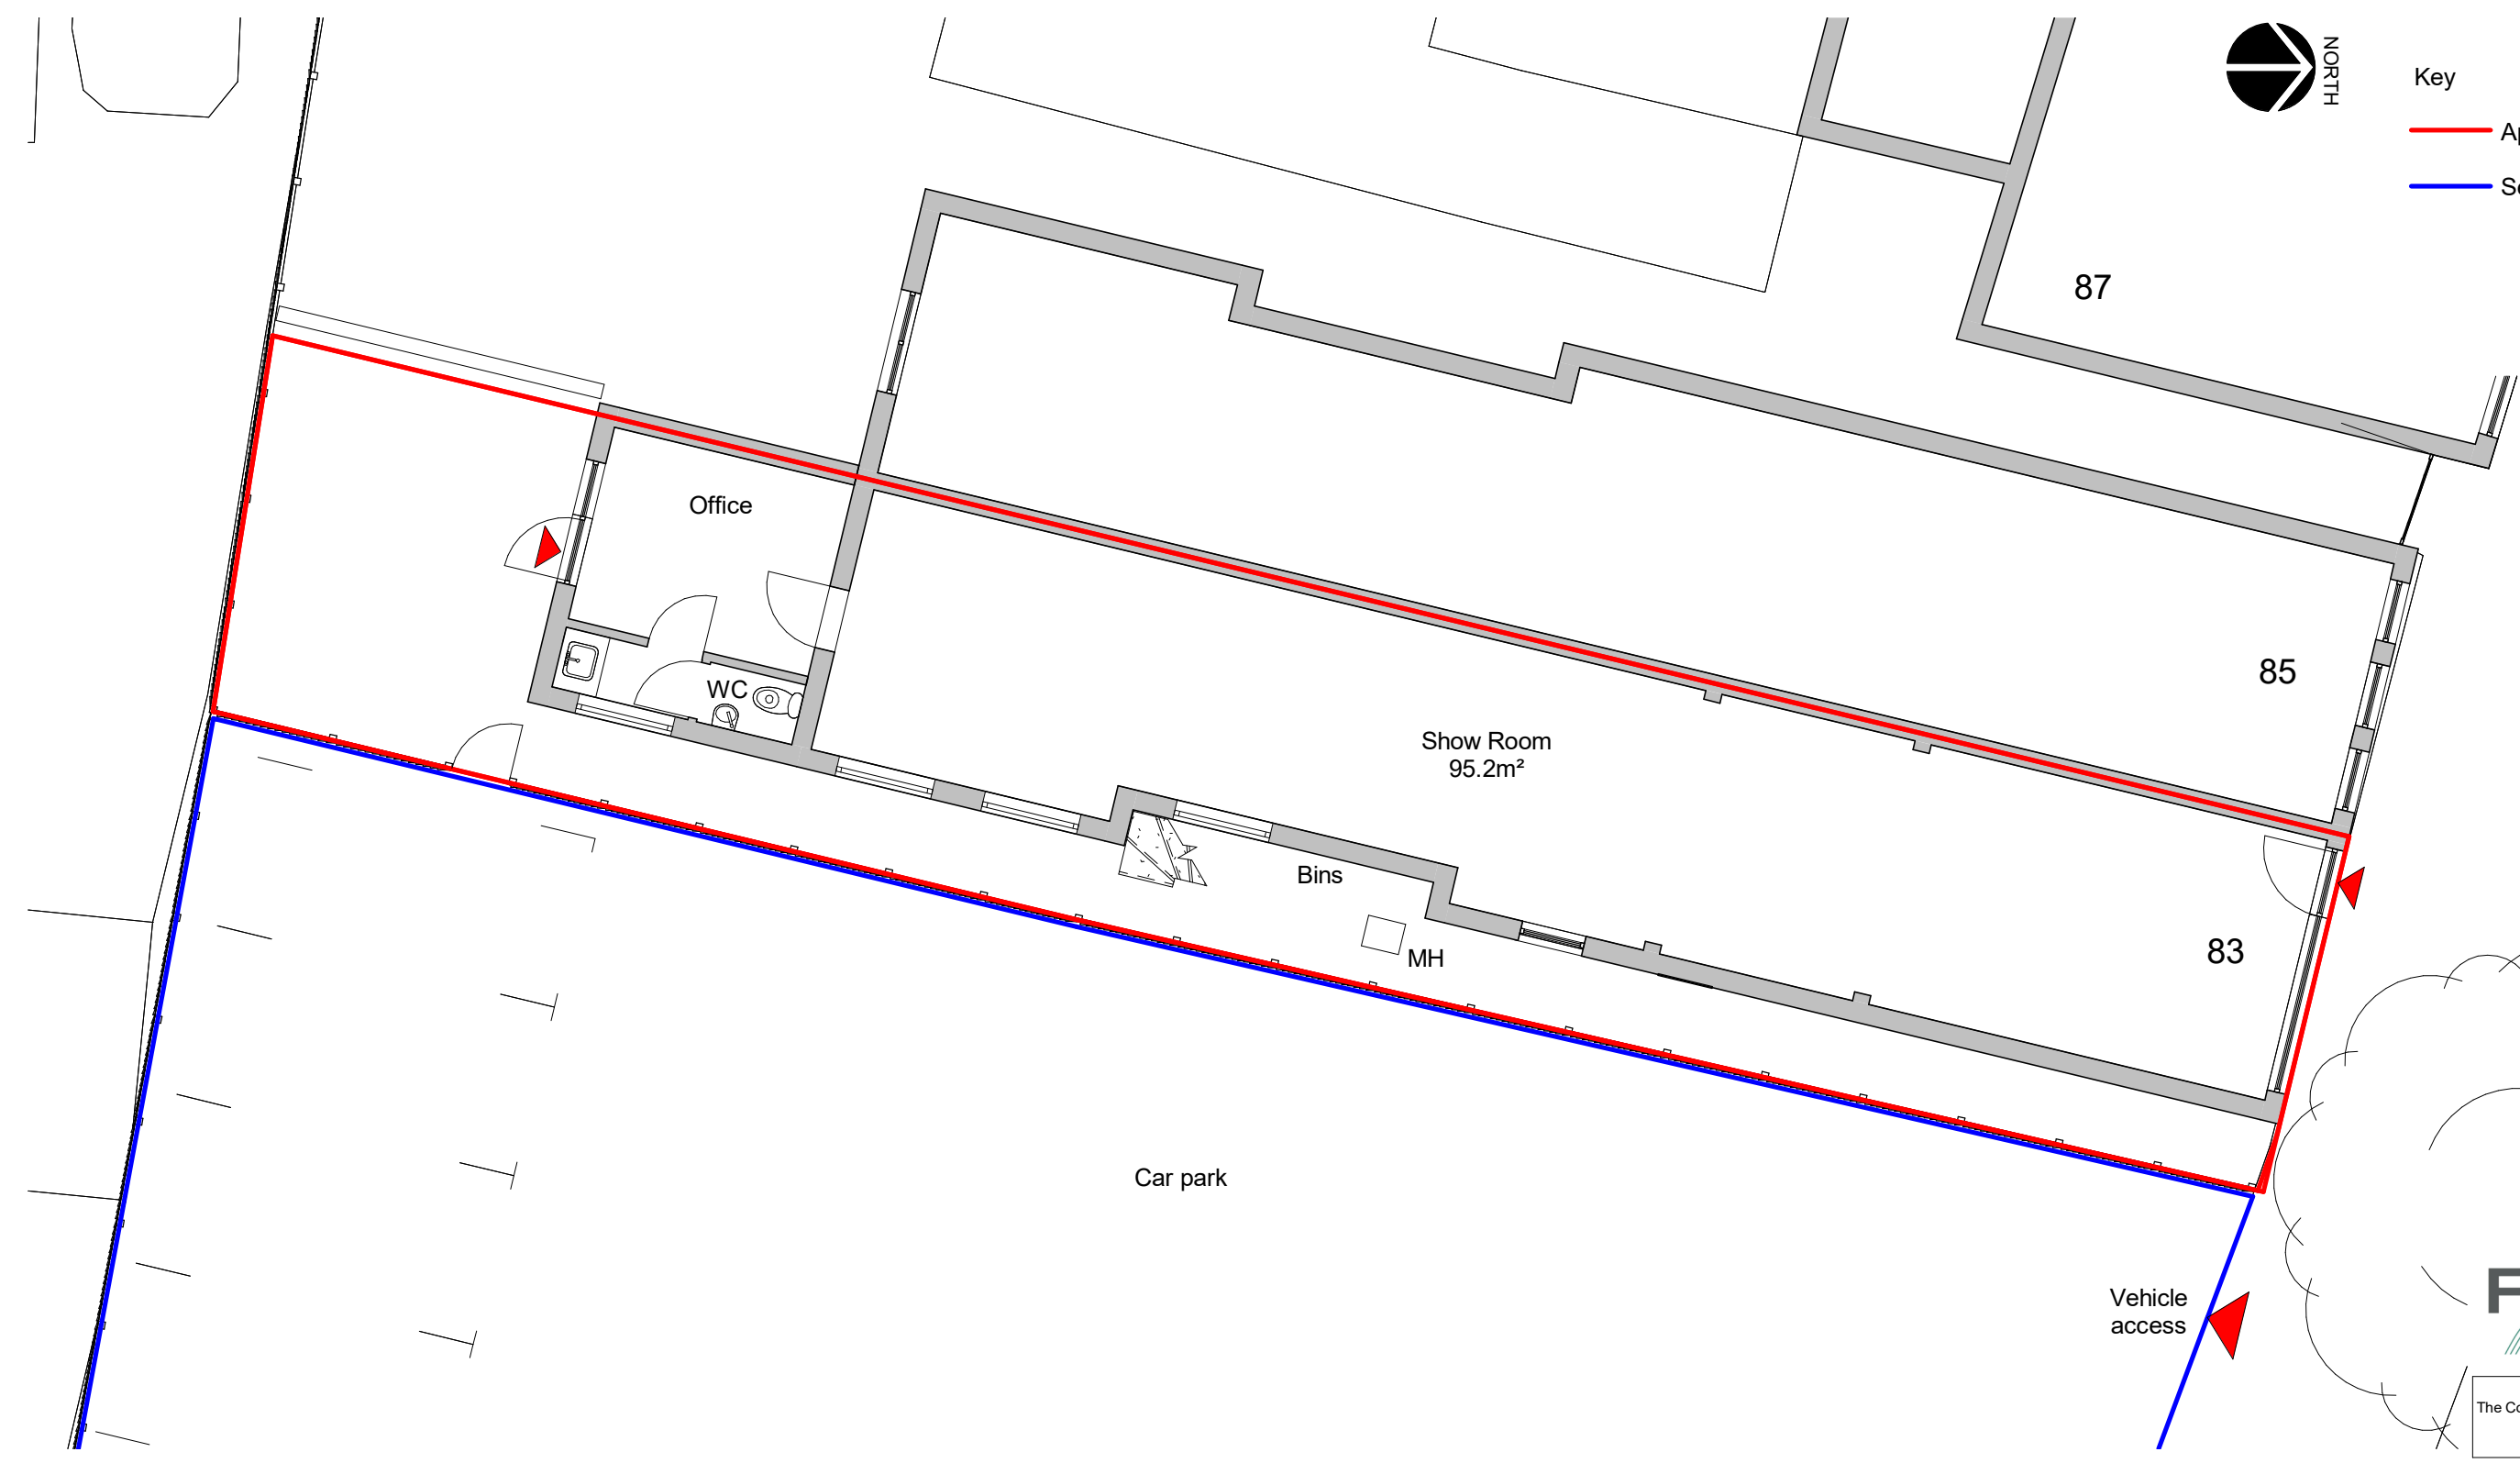

FORM Design Group
 The Control Tower, 12 De Havilland Drive
 Weybridge, KT13 0YP
 Tel 01932 798132

- Architecture
- Planning
- Structures
- interiors
- Landscape

EXISTING GROUND FLOOR PLAN

16/10/2024 11:29:47