




EXISTING GROUND FLOOR PLAN

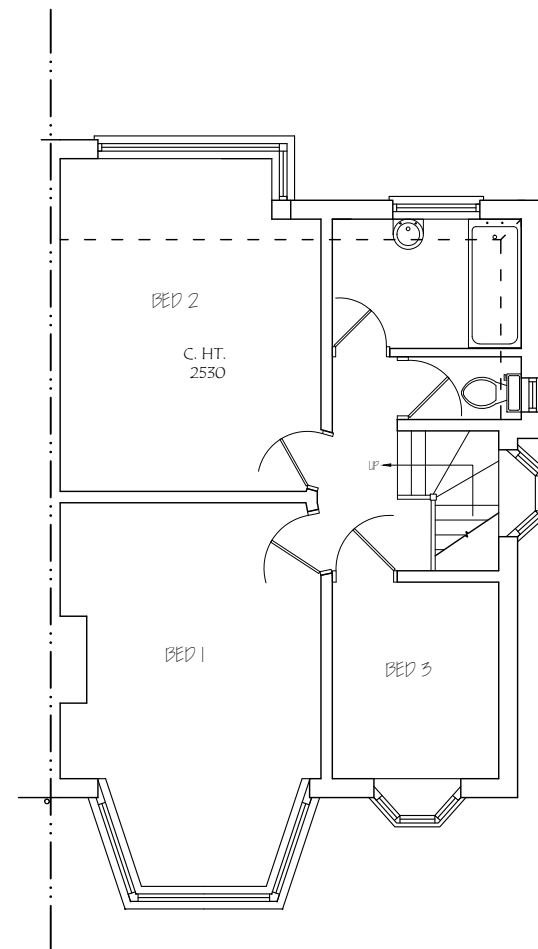

EXISTING FIRST FLOOR PLAN

Nigel Fallon, B.Sc. (Hons) MBEng. 07768-408525 Planning & Development Consultant, Building Engineer. 164 Japonica Lane, Willen Park, Milton Keynes, MK15 9EE.		ADDRESS: 68, RYECROFT AVENUE, TWICKENHAM, TW2 6HR.	
DRAWING TITLE: EXISTING FLOOR PLANS		NO. - 01	REV. A
SCALE - 1:100	DATE: 07/11/2024	DRG. PAPER SIZE: A3	

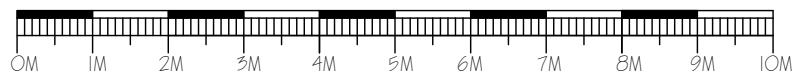

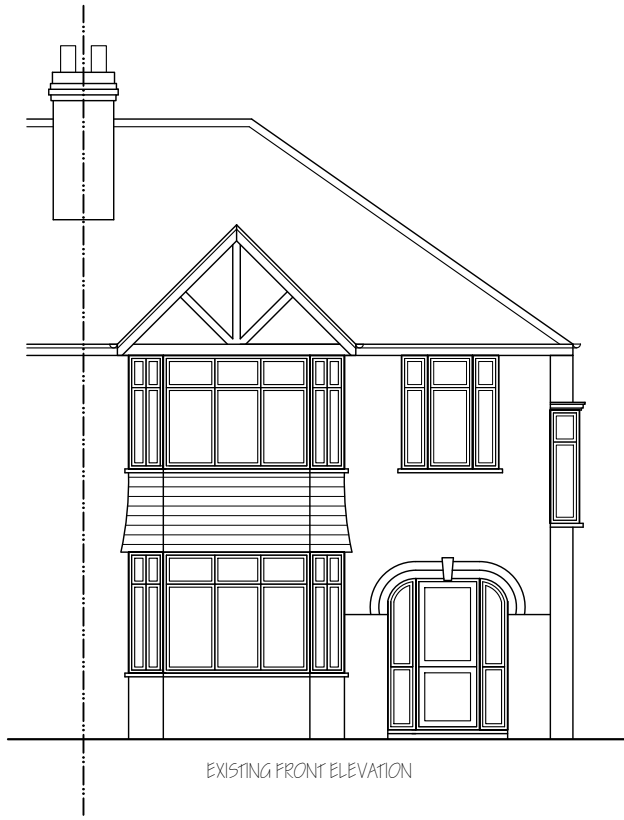

EXISTING FRONT ELEVATION



EXISTING SIDE ELEVATION

Nigel Fallon, B.Sc. (Hons)MBEng. 07768-408525
 Planning & Development Consultant, Building Engineer.
 164 Japonica Lane,
 Willen Park,
 Milton Keynes, MK15 9EE.

ADDRESS:
 68, RYECROFT AVENUE,
 TWICKENHAM, TW2 6HR.

DRAWING TITLE: EXISTING/ PROPOSED ELEVATIONS



NO. - 02

REV: C

SCALE - 1:100

DATE: 07/11/2024

PRG. PAPER SIZE: A3

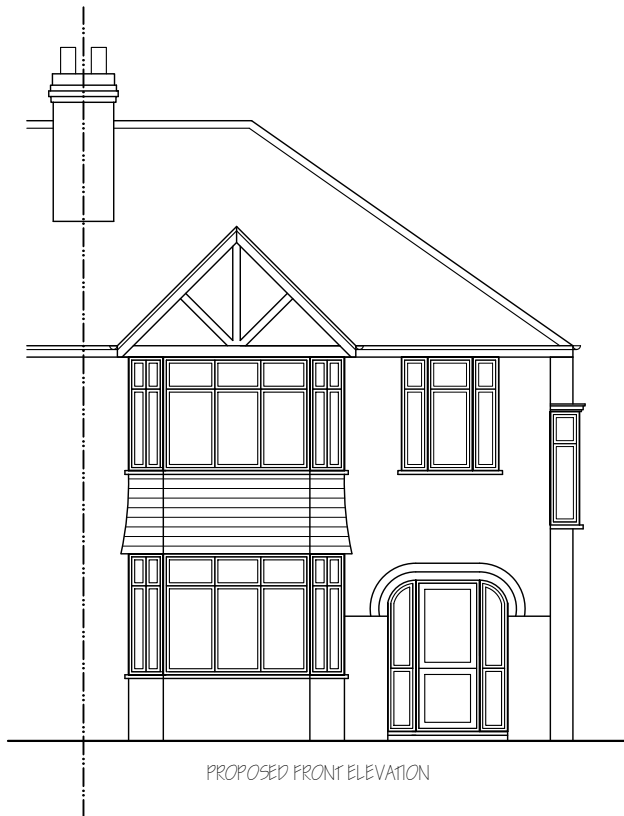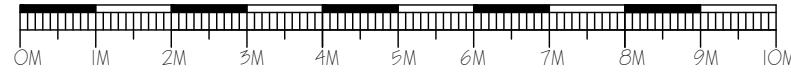


PROPOSED FRONT ELEVATION




PROPOSED SIDE ELEVATION

NOTE : MATERIALS USED IN ANY EXTERIOR WORK TO BE OF A SIMILAR APPEARANCE TO THOSE USED IN THE CONSTRUCTION OF THE EXTERIOR OF THE EXISTING DWELLING HOUSE.

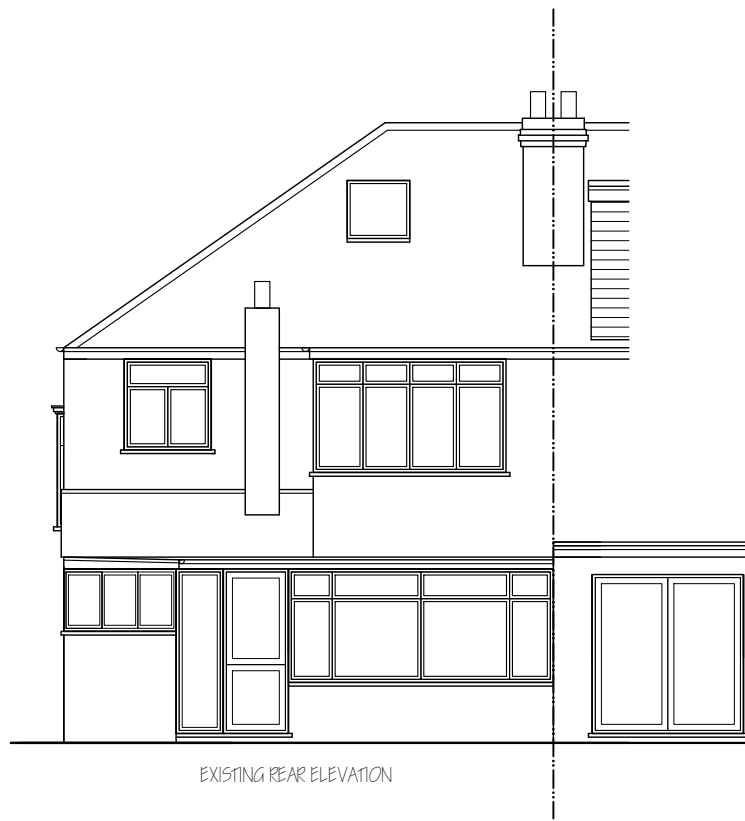


EXISTING REAR ELEVATION

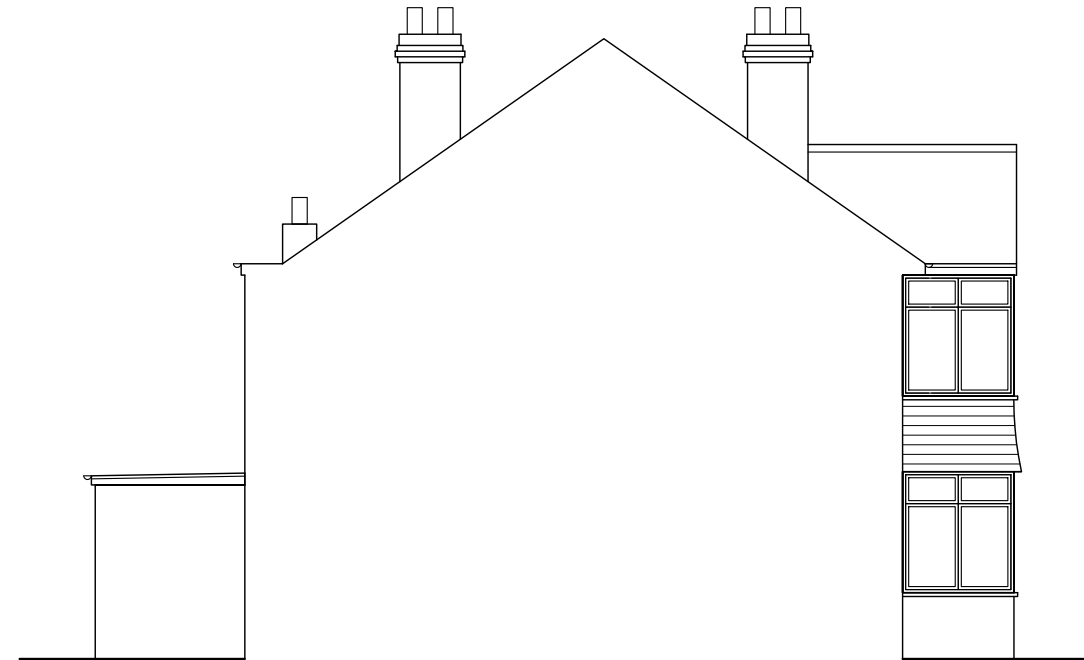


EXISTING SIDE ELEVATION

Nigel Fallon, B.Sc. (Hons)MBEng. 07768-408525 Planning & Development Consultant, Building Engineer. 164 Japonica Lane, Willen Park, Milton Keynes, MK15 9EE.		ADDRESS: 68, RYECROFT AVENUE, TWICKENHAM, TW2 6HR.	
DRAWING TITLE: EXISTING/ PROPOSED ELEVATIONS		NO. - 03	REV: D
SCALE - 1:100	DATE: 07/11/2024	DRG. PAPER SIZE: A3	

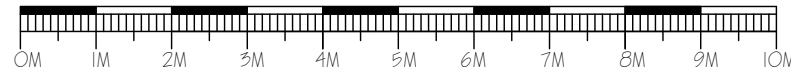


PROPOSED REAR ELEVATION

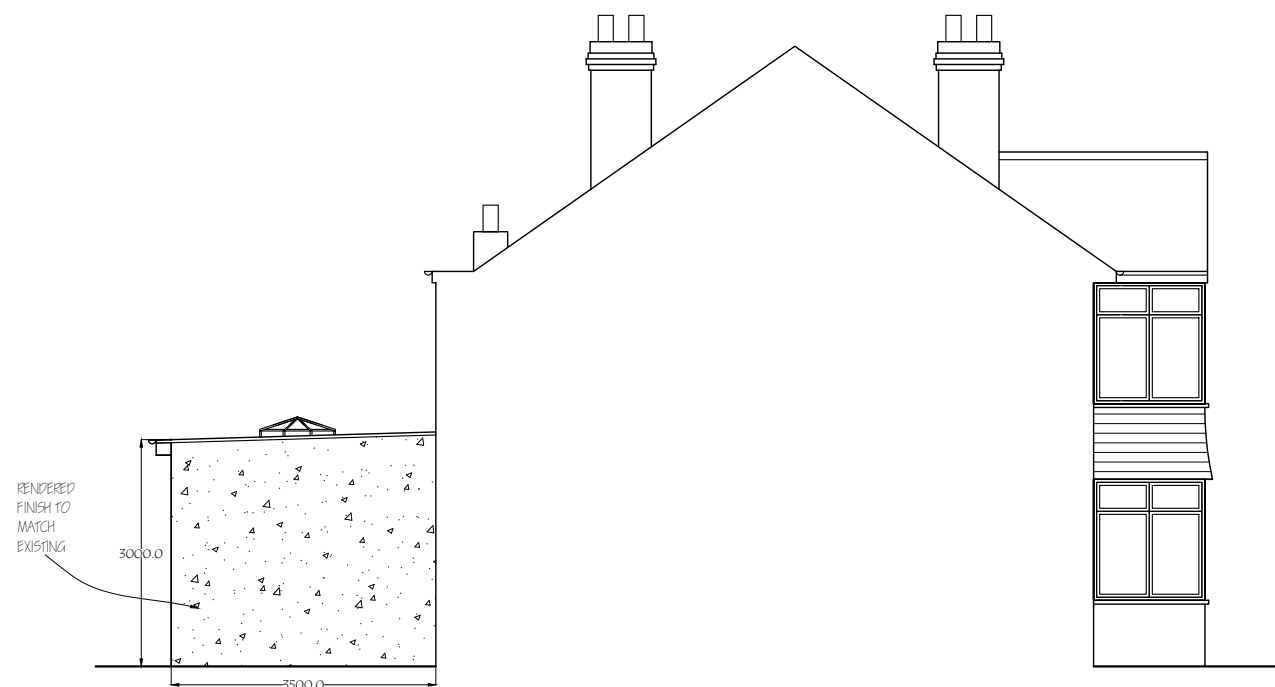

PROPOSED SIDE ELEVATION

NOTE : MATERIALS USED IN ANY EXTERIOR WORK TO BE OF A SIMILAR APPEARANCE TO THOSE USED IN THE CONSTRUCTION OF THE EXTERIOR OF THE EXISTING DWELLING HOUSE.

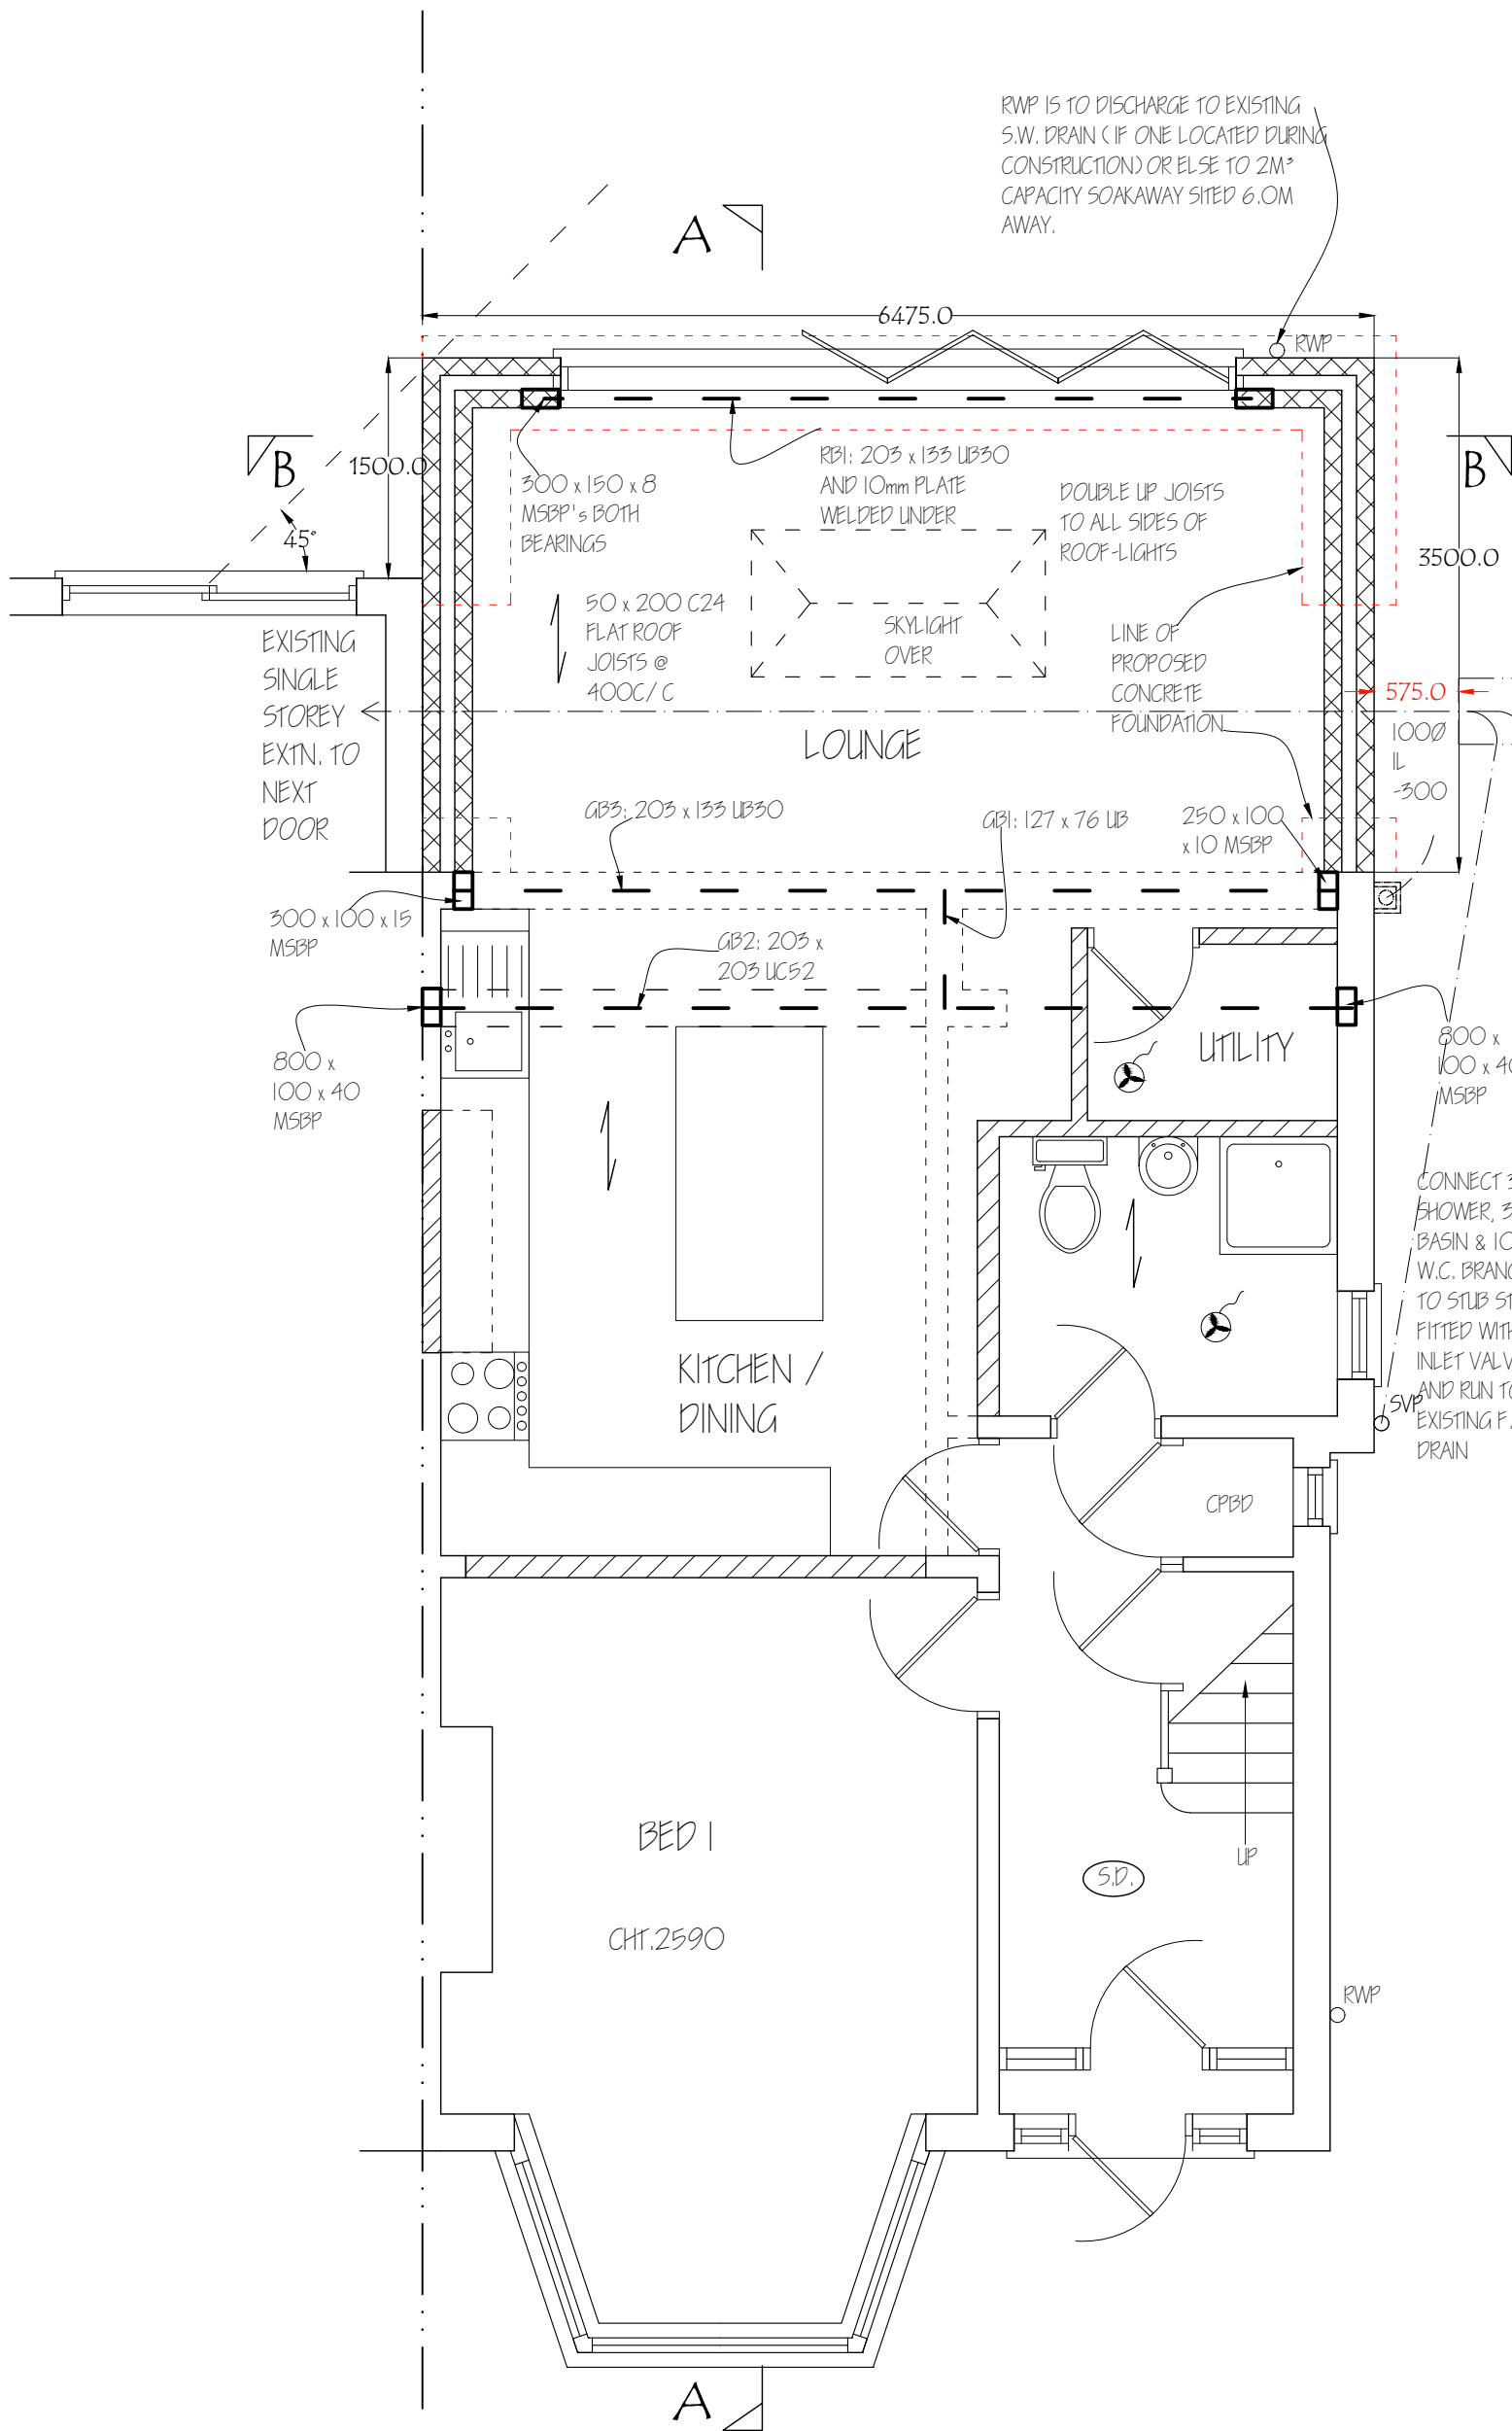

Nigel Fallon, B.Sc. (Hons)MEng. 07768-408525 Planning & Development Consultant, Building Engineer. 164 Japonica Lane, Willen Park, Milton Keynes, MK15 9EE.		ADDRESS: 68, RYECROFT AVENUE, TWICKENHAM, TW2 6HR.	
DRAWING TITLE: PROPOSED GROUND FLOOR PLAN		NO. - 04	REV: F
SCALE - 1:50	DATE: 04/01/2024	DRG. PAPER SIZE: A3	

