

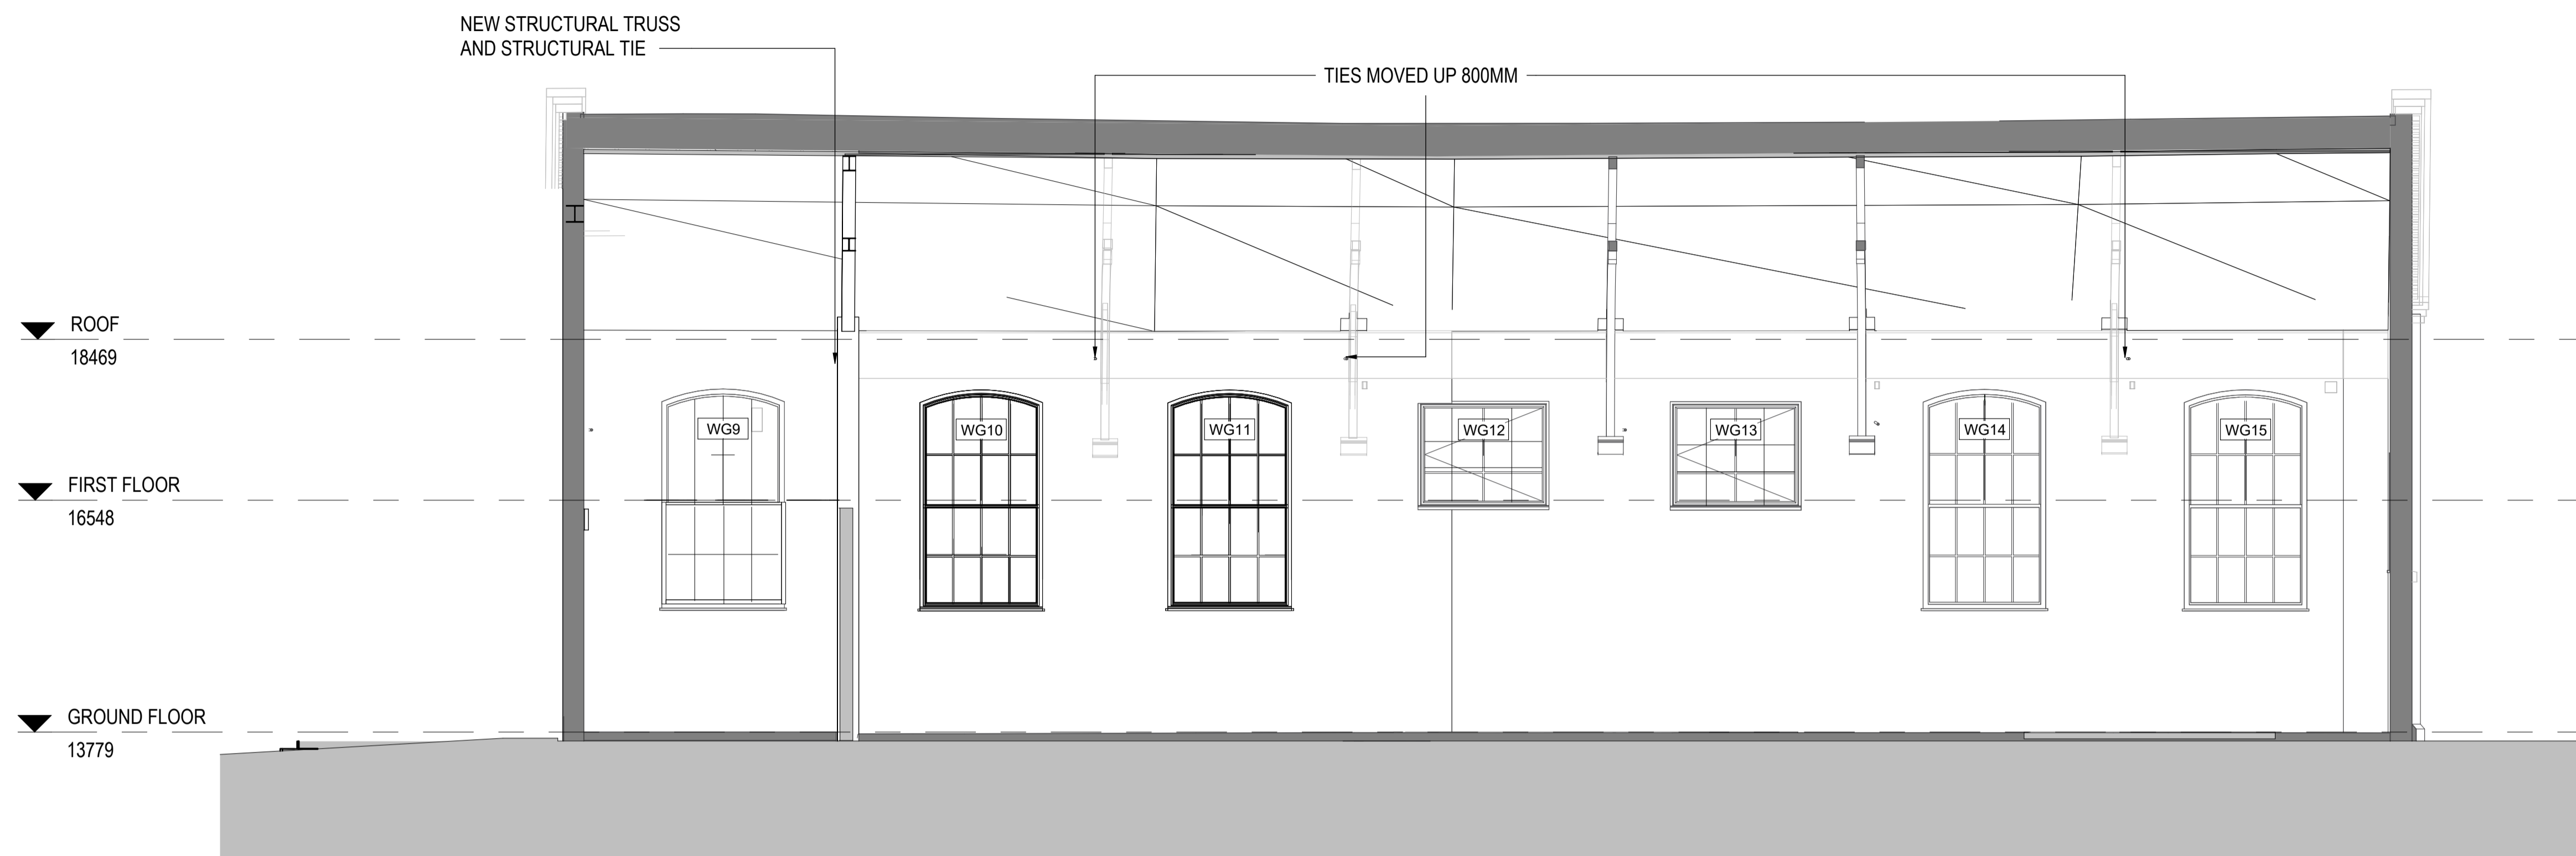


NOTE:
 EXISTING DRAWINGS BASED ON REVIT SURVEY
 MODEL FROM WARNER SURVEYS - LT1210535-
 KNELLER HALL - BG2 - LOD3
 CONTRACTOR TO VERIFY ON SITE
 CHECK ALL DIMENSIONS AND VERIFY ON SITE,
 REPORT ANY ERRORS OR OMISSIONS

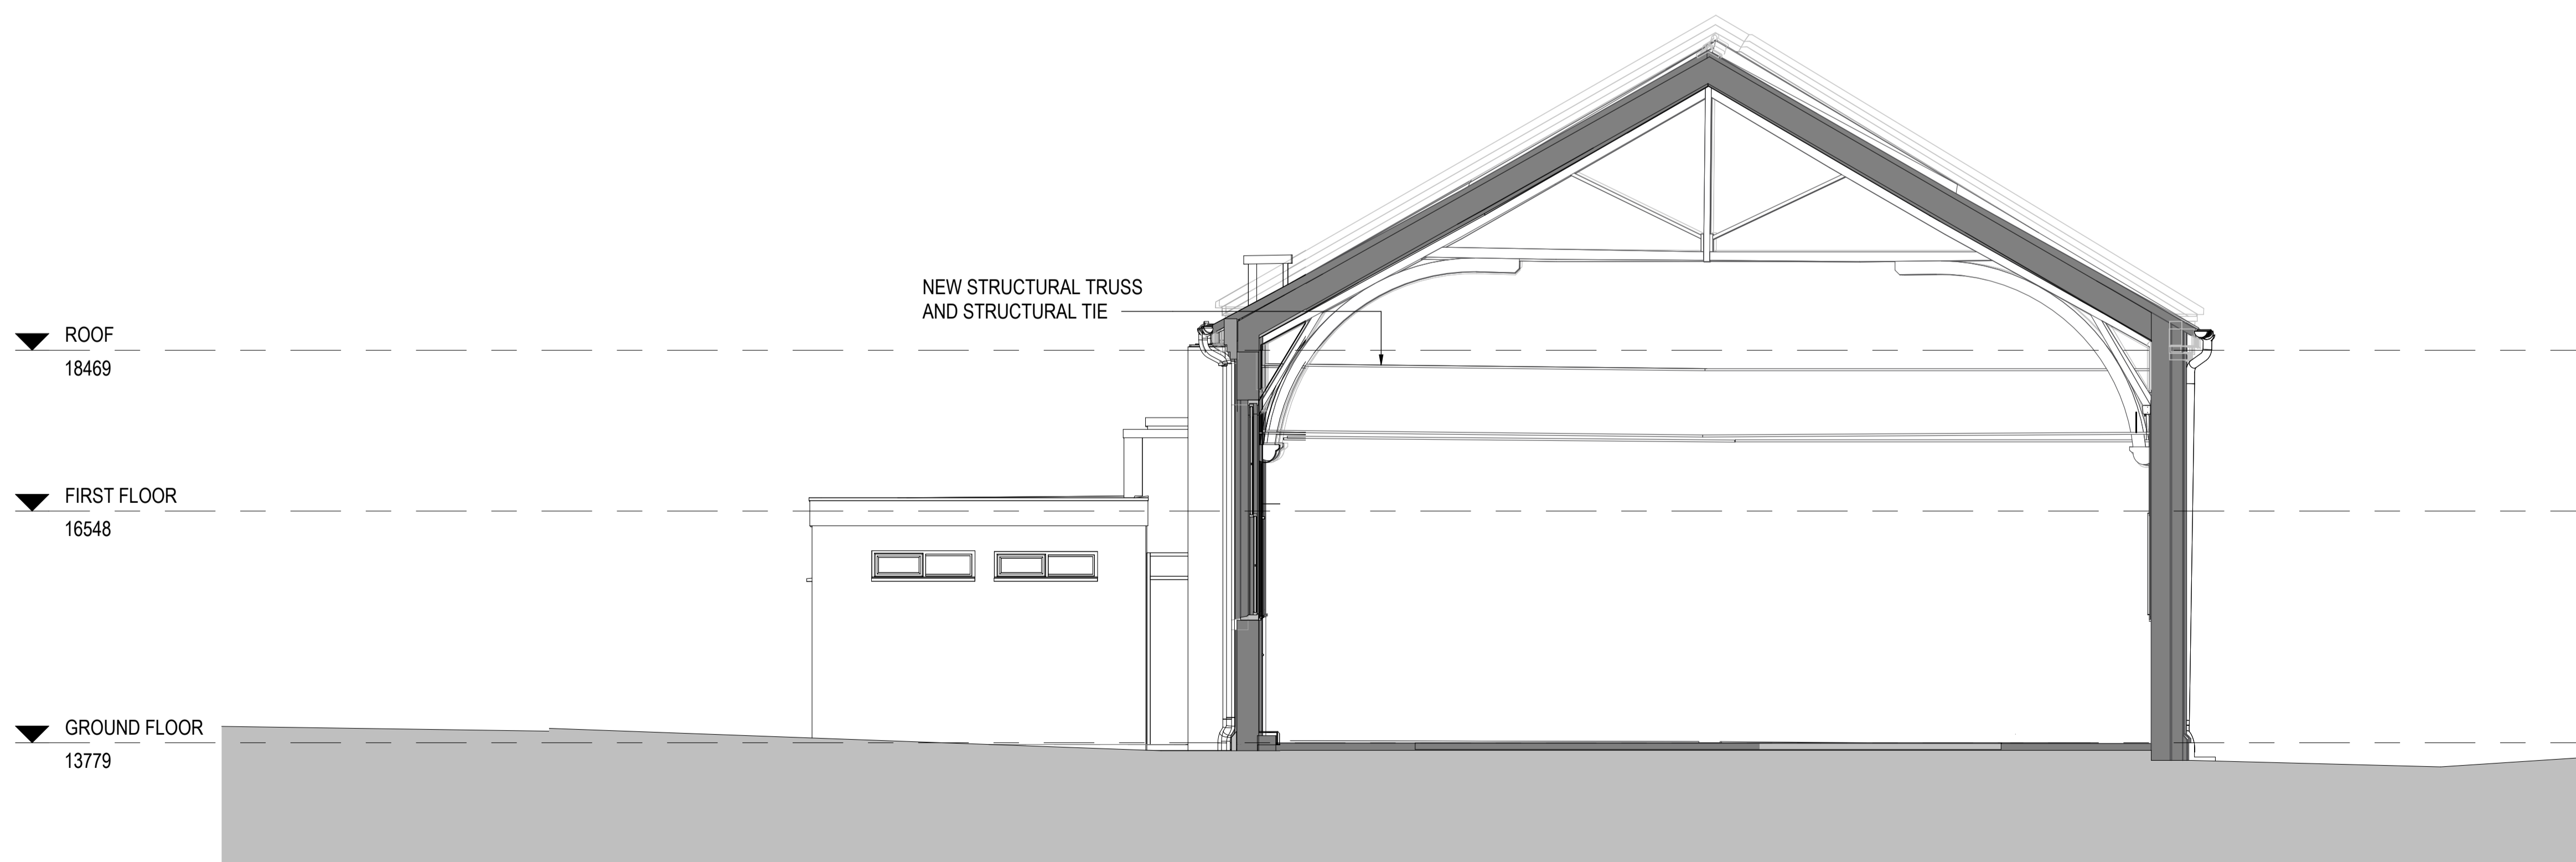

1 LONG SECTION AA - PROPOSED
 1 : 50


KEY PLAN:

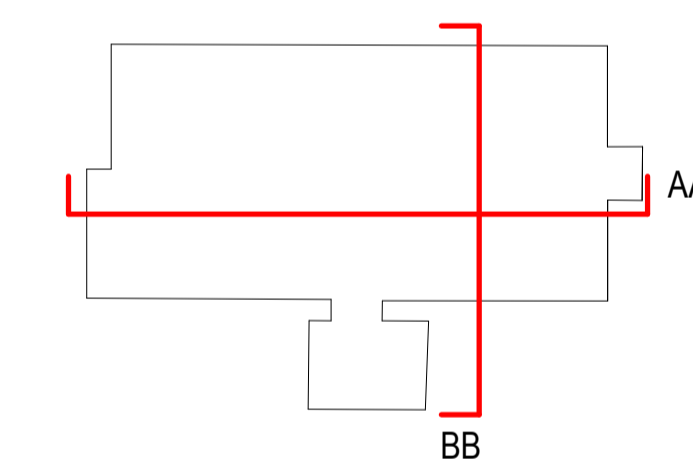

2 SHORT SECTION BB - PROPOSED
 1 : 50

LISTED BUILDING CONSENT

| REVISION | DATE | DESCRIPTION | ARCHITECT | PARTNER |
|----------|----------|-----------------------------------|-----------|---------|
| S2 P 1 | 04.08.24 | LBC SUBMISSION | NM | ADP |
| S2 P 2 | 08.10.24 | LBC SUBMISSION ADDITIONAL DRAWING | LW | ADP |


 The Fire Station
 130 Waterloo Road
 London
 SE1 8SB
 T +44 (0) 20 7089 1720
 E london@adp-architecture.com
 www.adp-architecture.com

JOB TITLE:
**KNELLER HALL
 SCHOOL HALL
 (Former Band Practice Hall)**
 DRAWING TITLE:
**SECTIONS - PROPOSED
 LBC**

| | |
|------------------------|---|
| SCALE: As indicated | DRAWING SHEET SIZE: A1 |
| JOB CODE: 001506 | DRAWING NUMBER: ADP-02-XX-DR- A-1352 |
| REVISION: S2 P 2 | |