


All levels and dimensions to be checked on site prior to construction / fabrication; report discrepancies immediately. Do not scale dimensions from this drawings. This drawing is copyright protected.


REVISION

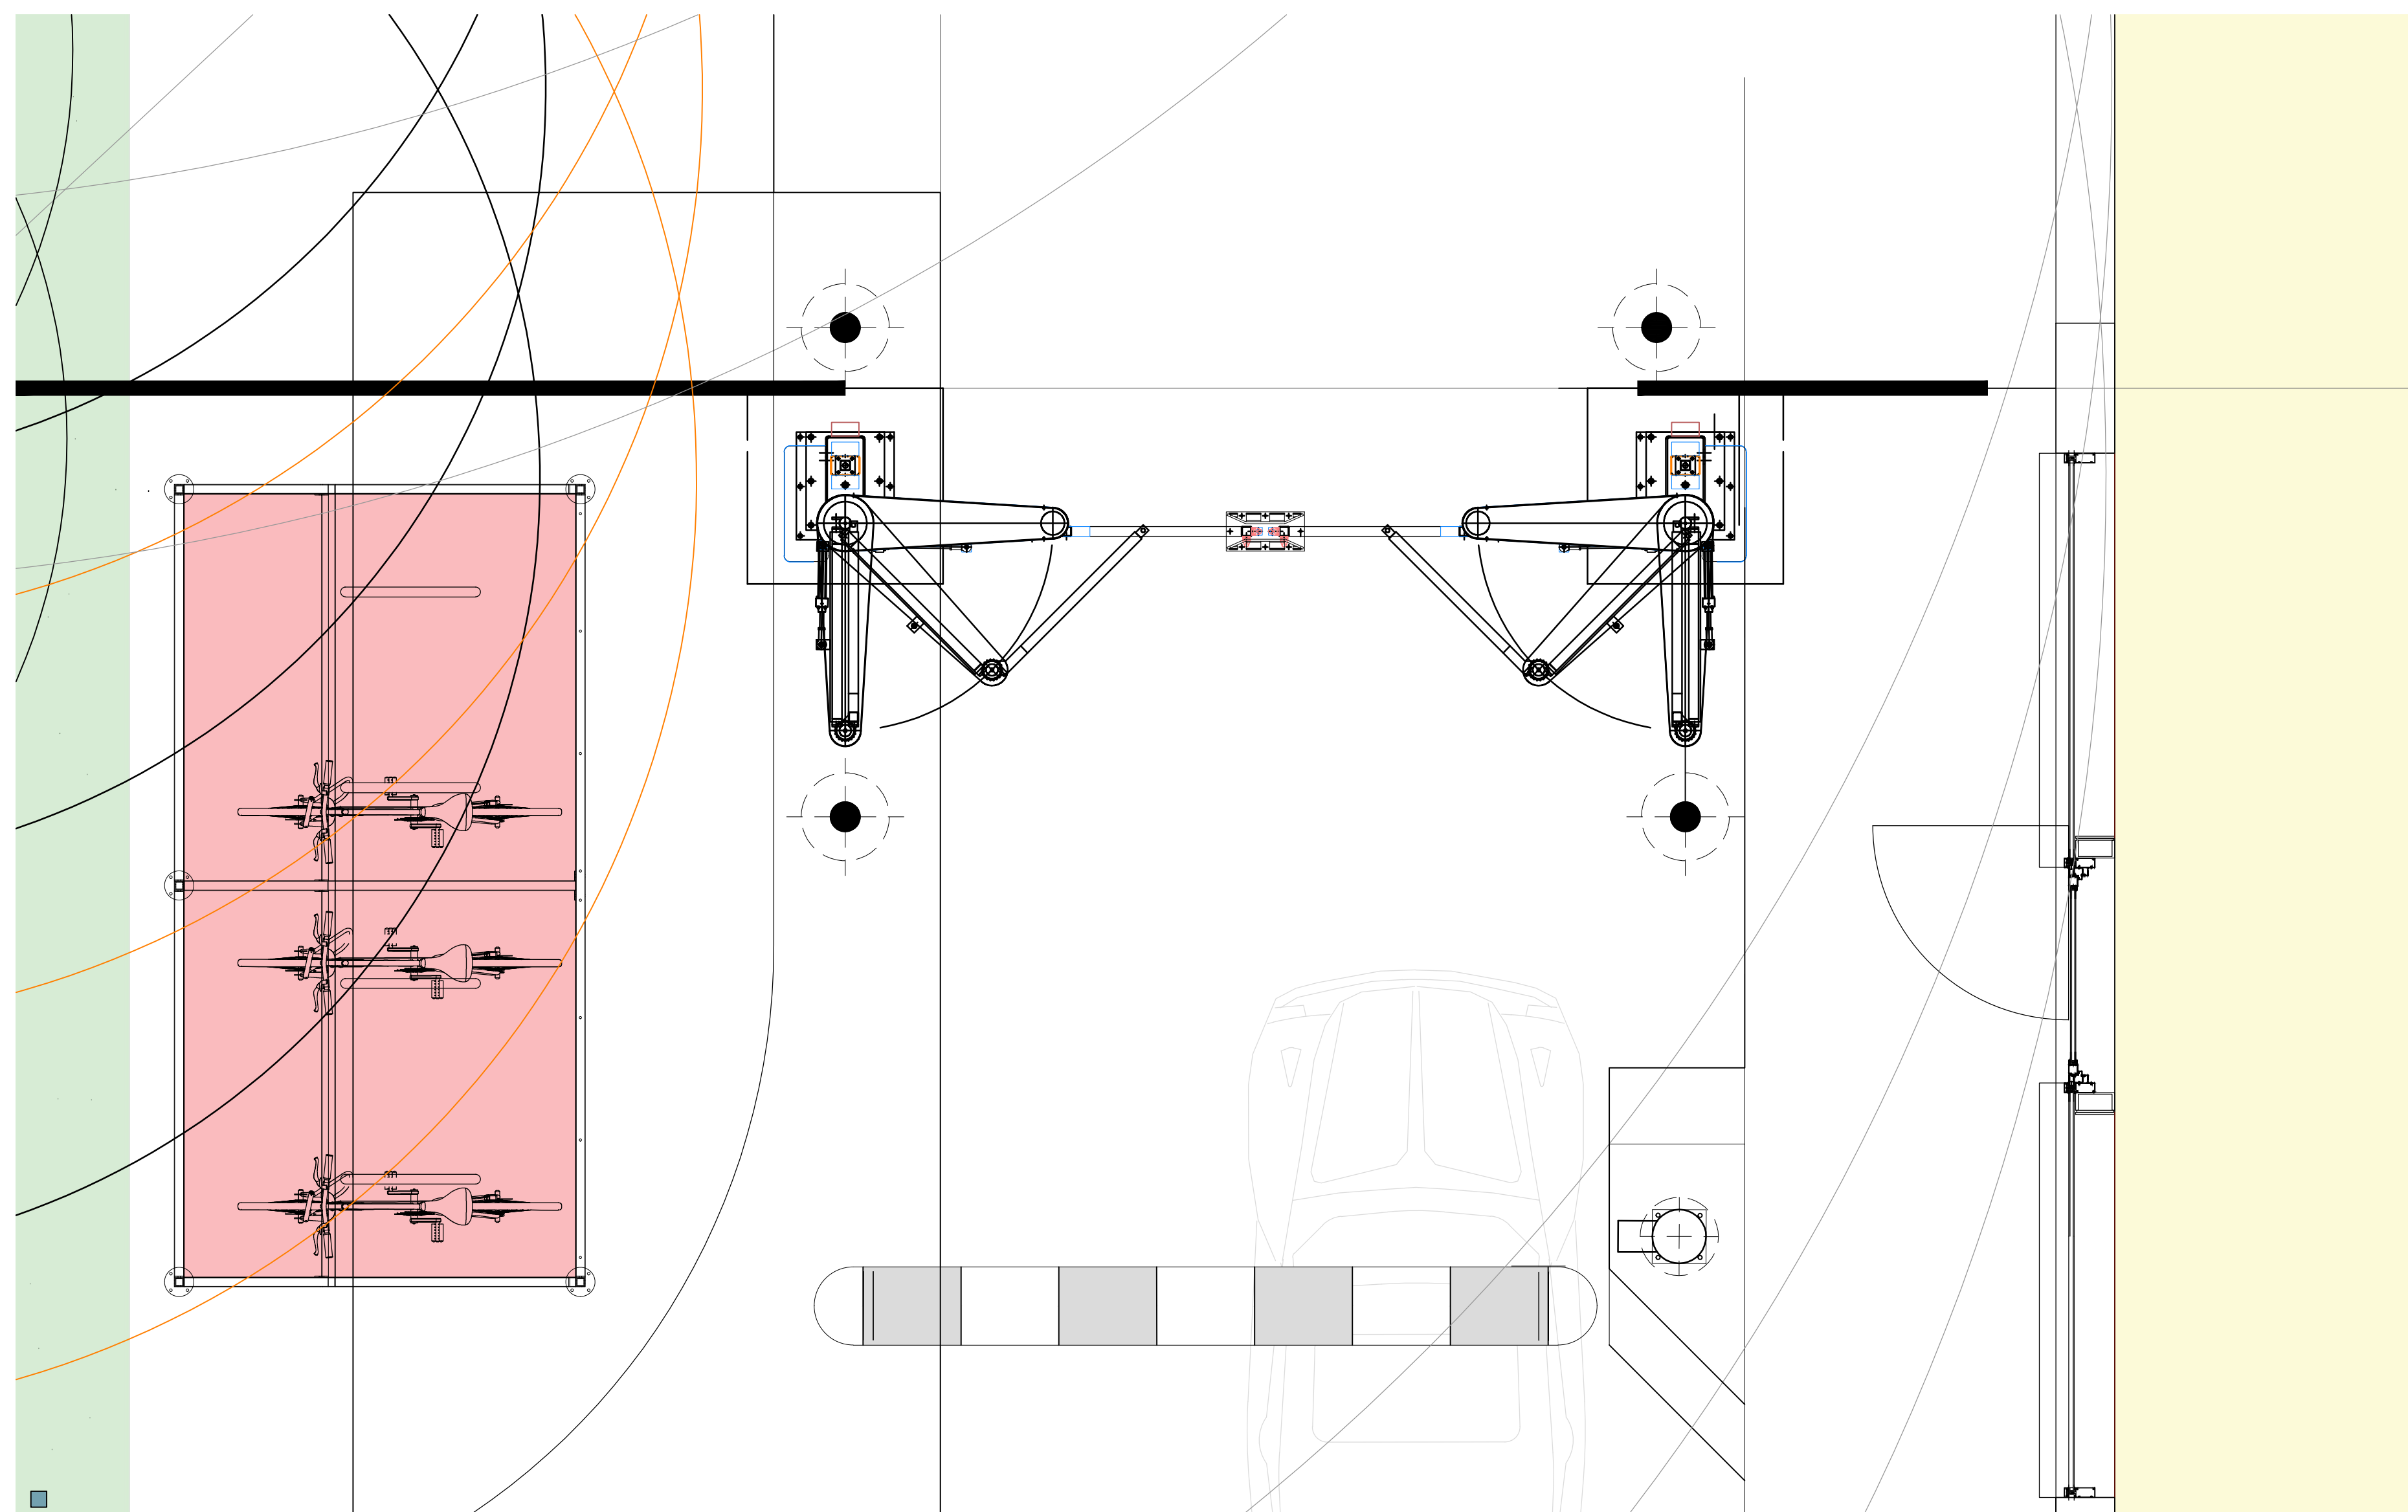

**Vehicle Access Gates**  
 Height: 2400mm  
 Bi-folding gate Electronic access control keypad.  
 SECURITY RATING - SR2

**Heras Zenith Welded Mesh Security Fence:**  
 Fence:  
 Height: 2400mm, (+ 300mm below ground)  
 Colour: PPC Black RAL 9005.  
 SECURITY RATING SR2

SECURITY BI-FOLDING GATE PLAN AS PROPOSED  
 SCALE 1:25

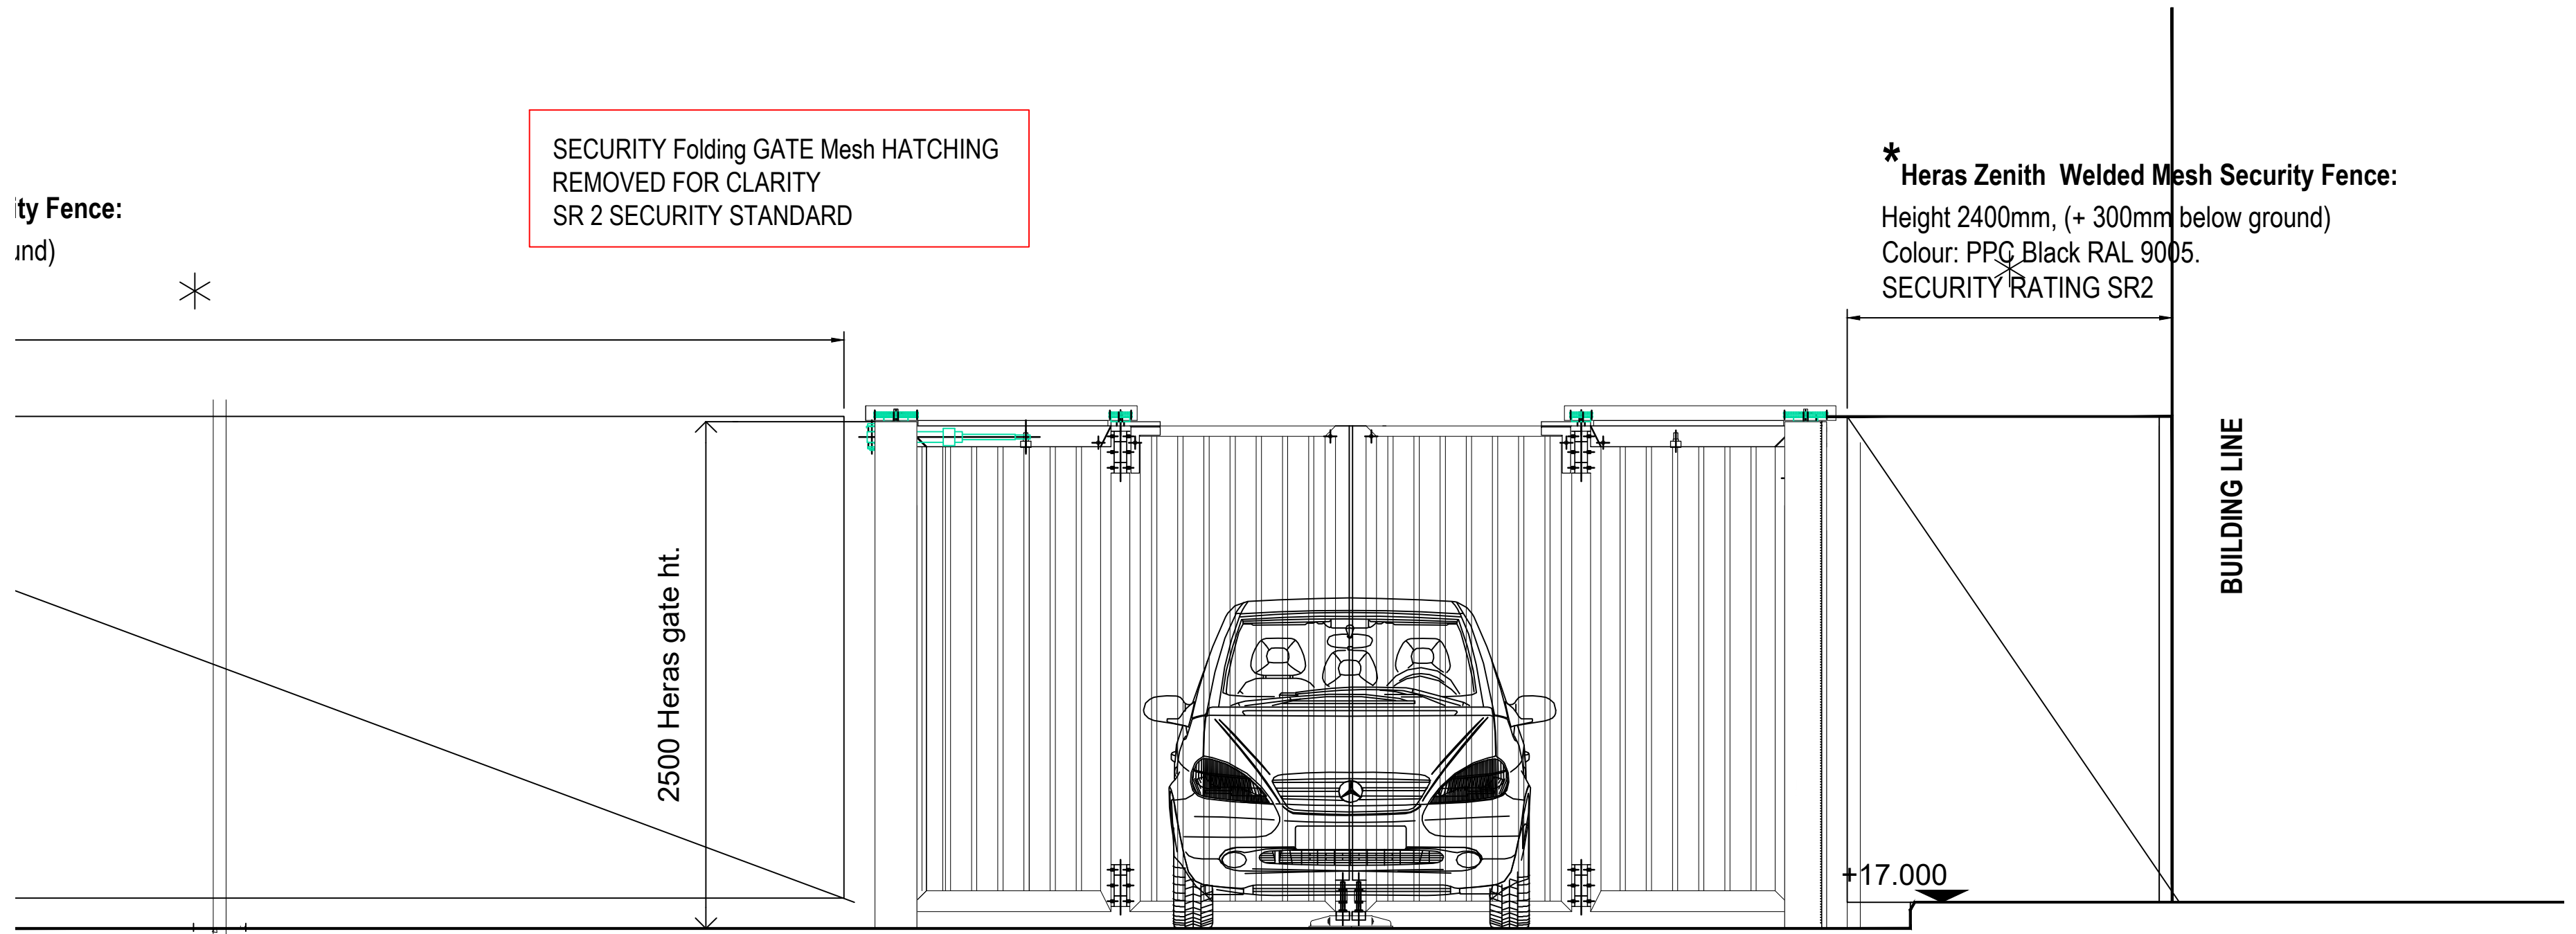

SECURITY Folding GATE Mesh HATCHING REMOVED FOR CLARITY SR 2 SECURITY STANDARD

\* **Heras Zenith Welded Mesh Security Fence:**  
 Height 2400mm, (+ 300mm below ground)  
 Colour: PPC Black RAL 9005.  
 SECURITY RATING SR2

ty Fence:  
 ind)

SECURITY BI-FOLDING GATE ELEVATION AS PROPOSED  
 SCALE 1:25  
 SR 2 SECURITY STANDARD

VIEWED FROM OUTSIDE

Secure by design  
 Rating: LPS 1175 B3

PLANNING

SCALE	DATE	DRAWN	CHECKED
1:25	Oct'24	AF	DA

PROJECT  
 SHURGARD UK  
 OLDFIELD ROAD, HAMPTON  
 TW12 2HR

DRAWING  
 DETAIL: Security Sliding Gate  
 as Proposed

**Threesixty Architecture**  
 10 MONTROSE STREET  
 GLASGOW  
 G1 1RE

0141 229 7575  
 www.360architecture.com

DRAWING No.  
 23053GA\_D\_014