


All levels and dimensions to be checked on site prior to construction / fabrication; report discrepancies immediately. Do not scale dimensions from this drawings. This drawing is copyright protected.


REVISION	DESCRIPTION	DATE
A	141124 Pedestrian Gate added	AF

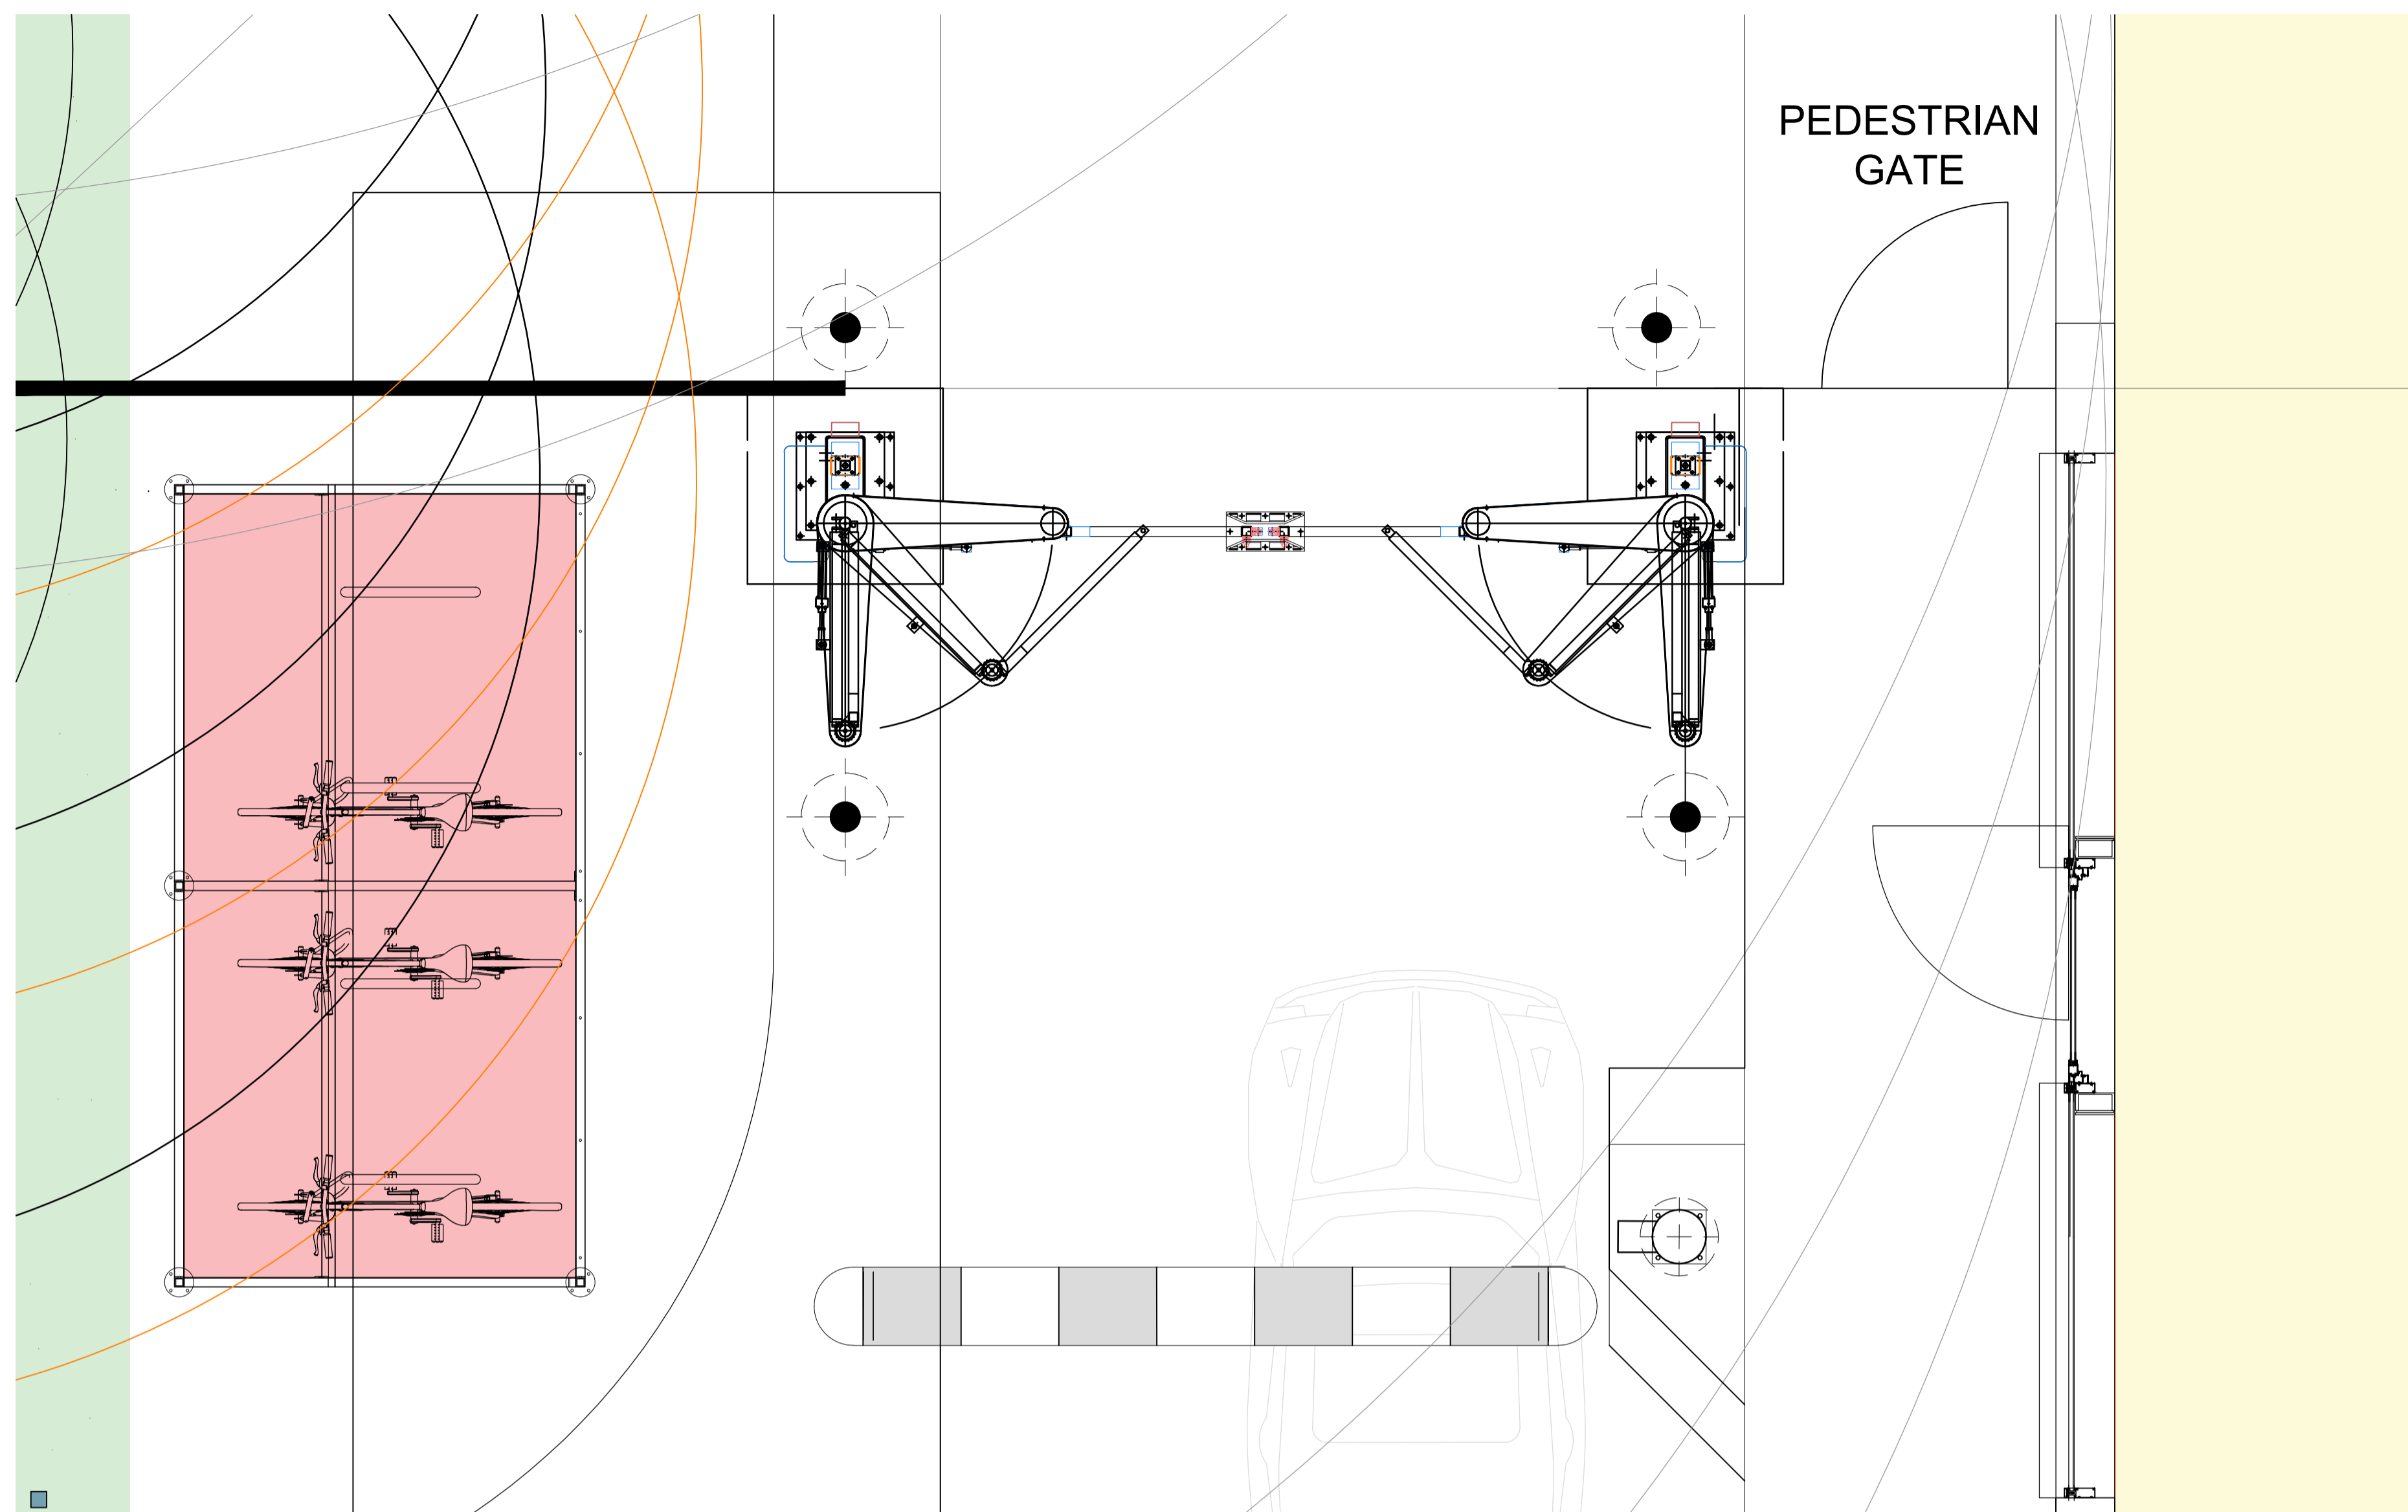

SECURITY BI-FOLDING GATE PLAN AS PROPOSED
SCALE 1:25

Vehicle Access Gates
Height: 2400mm
Bi-folding gate Electronic access control keypad.
SECURITY RATING - SR2

Heras Zenith Welded Mesh Security Fence:
Height: 2400mm, (+ 300mm below ground)
Colour: PPC Black RAL 9005.
SECURITY RATING SR2

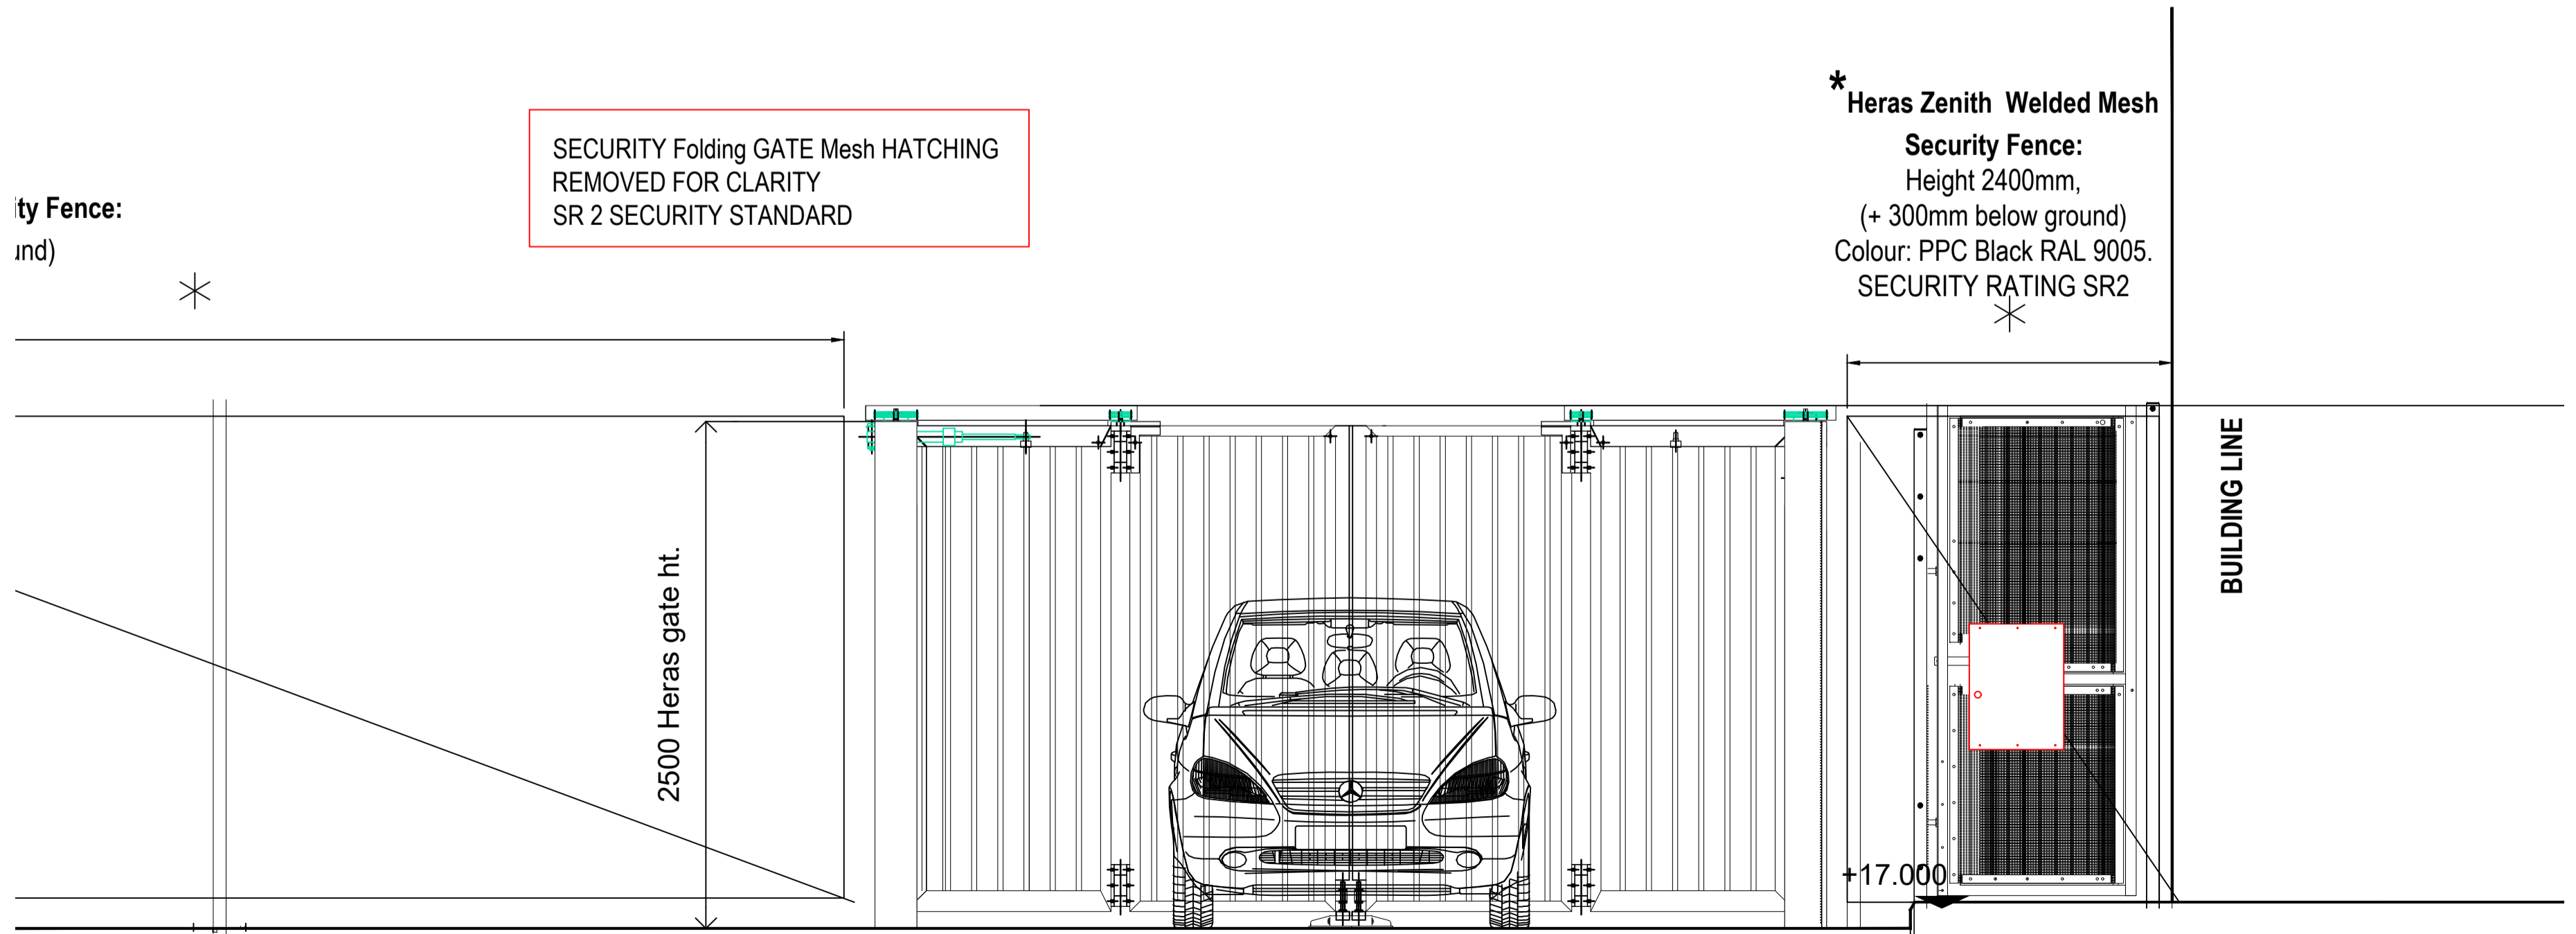

SECURITY BI-FOLDING GATE ELEVATION AS PROPOSED
SCALE 1:25
SR 2 SECURITY STANDARD

VIEWED FROM OUTSIDE

Secure by design
Rating: LPS 1175 B3

PLANNING

SCALE	DATE	DRAWN	CHECKED
1:25	Oct'24	AF	DA

PROJECT
SHURGARD UK
OLDFIELD ROAD, HAMPTON
TW12 2HR

DRAWING
DETAIL: Security Sliding Gate
as Proposed

Threesixty Architecture
10 MONTROSE STREET
GLASGOW G1 1RE
t 0141 229 7575
www.360architecture.com

DRAWING No.
23053GA_D_014A