

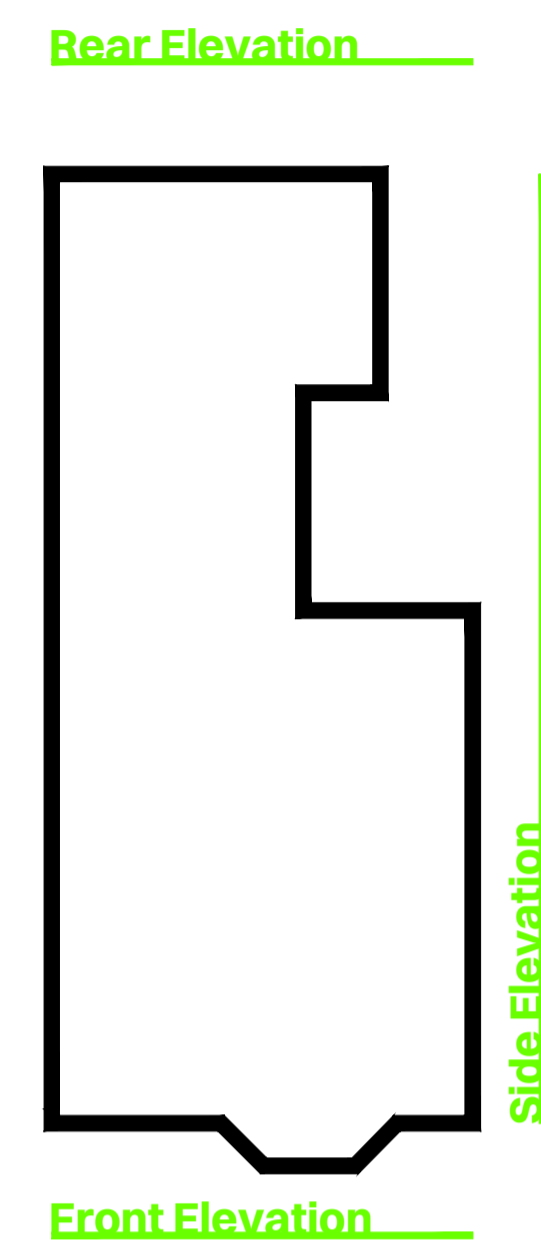


Do not scale from these drawings. All dimensions are to be checked on site. These drawings have been produced for this address only and are not authorised for use by a third party or at an alternative address. TBD accepts no responsibility for, and does not permit any unauthorised amendments to or reproductions of the drawing. These drawings and the associated copyright remains the property of TBD unless otherwise agreed. These drawings are for the purpose of obtaining planning permission only.

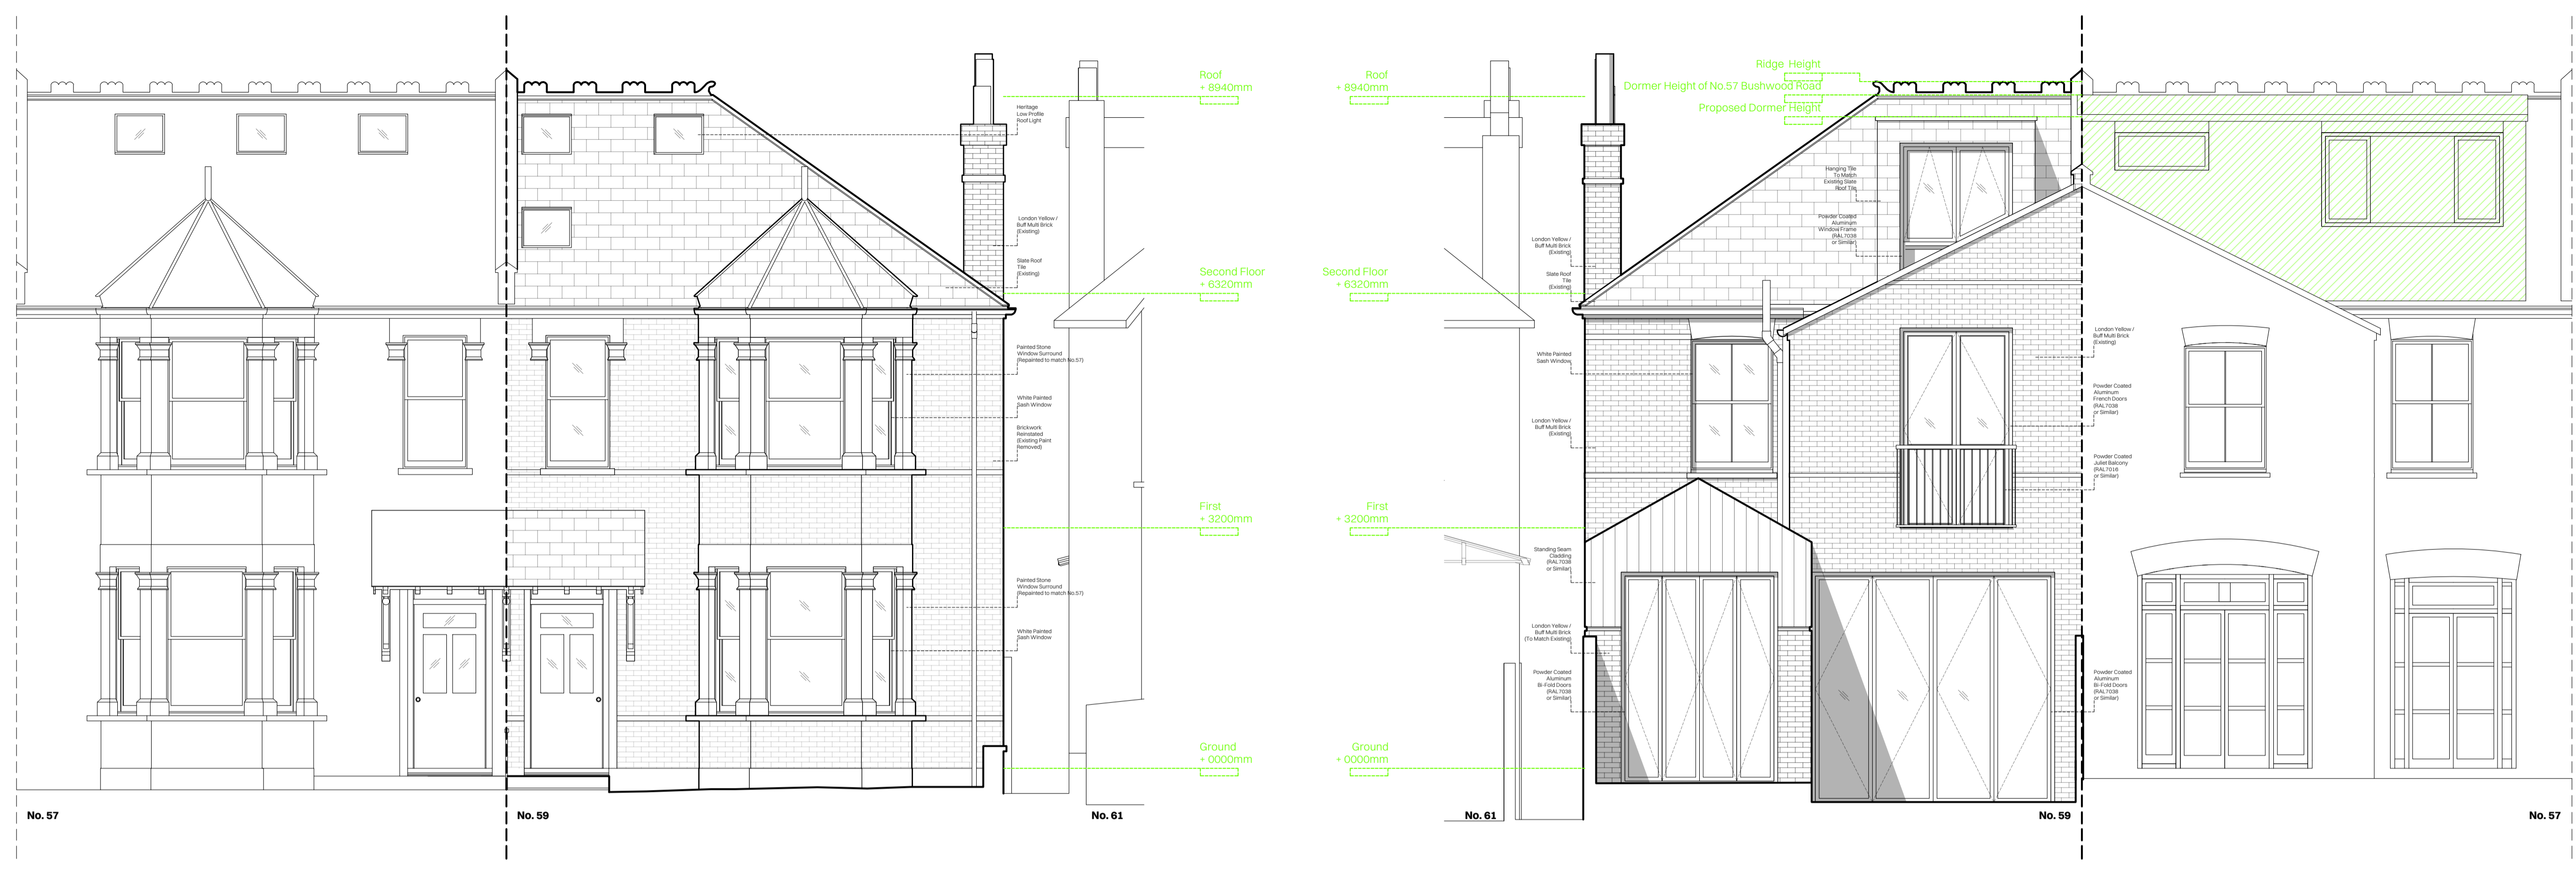

Proposed Front Elevation 1:50

Proposed Rear Elevation 1:50

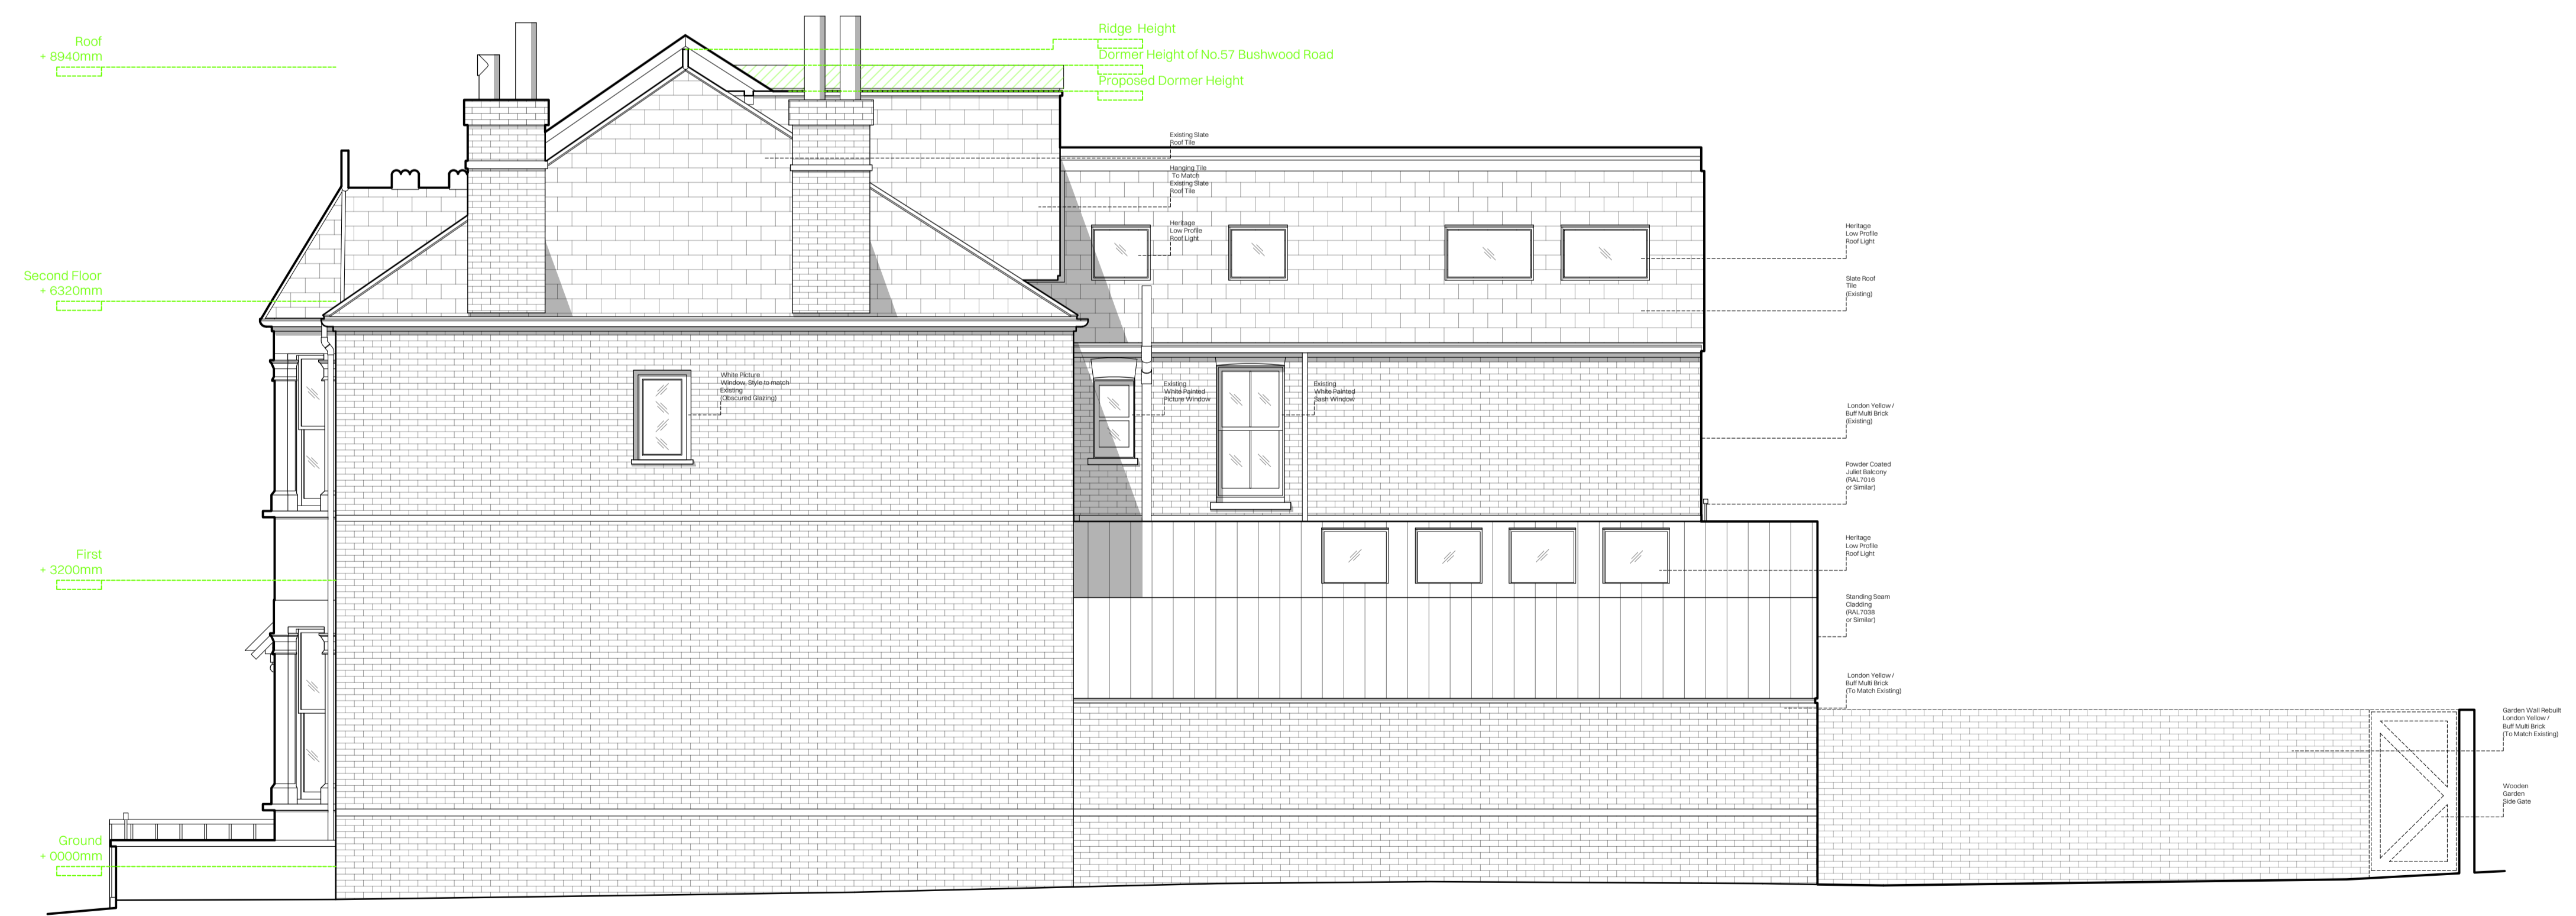

Proposed Side Elevation 1:50