

H. M. LAND REGISTRY GENERAL MAP

MIDDLESEX SHEET XXV 6 SECTION C

Scale 1/1250 Enlarged from 1/2500

TWICKENHAM PARISH



Crown Copyright Reserved


Filed Plan of Title No. **MX385201**



44, RIPLEY ROAD, HAMPTON, RICHMOND UPON THAMES, TW12 2JH

UPRN: 100022283141

HMLR Title No: MX385201

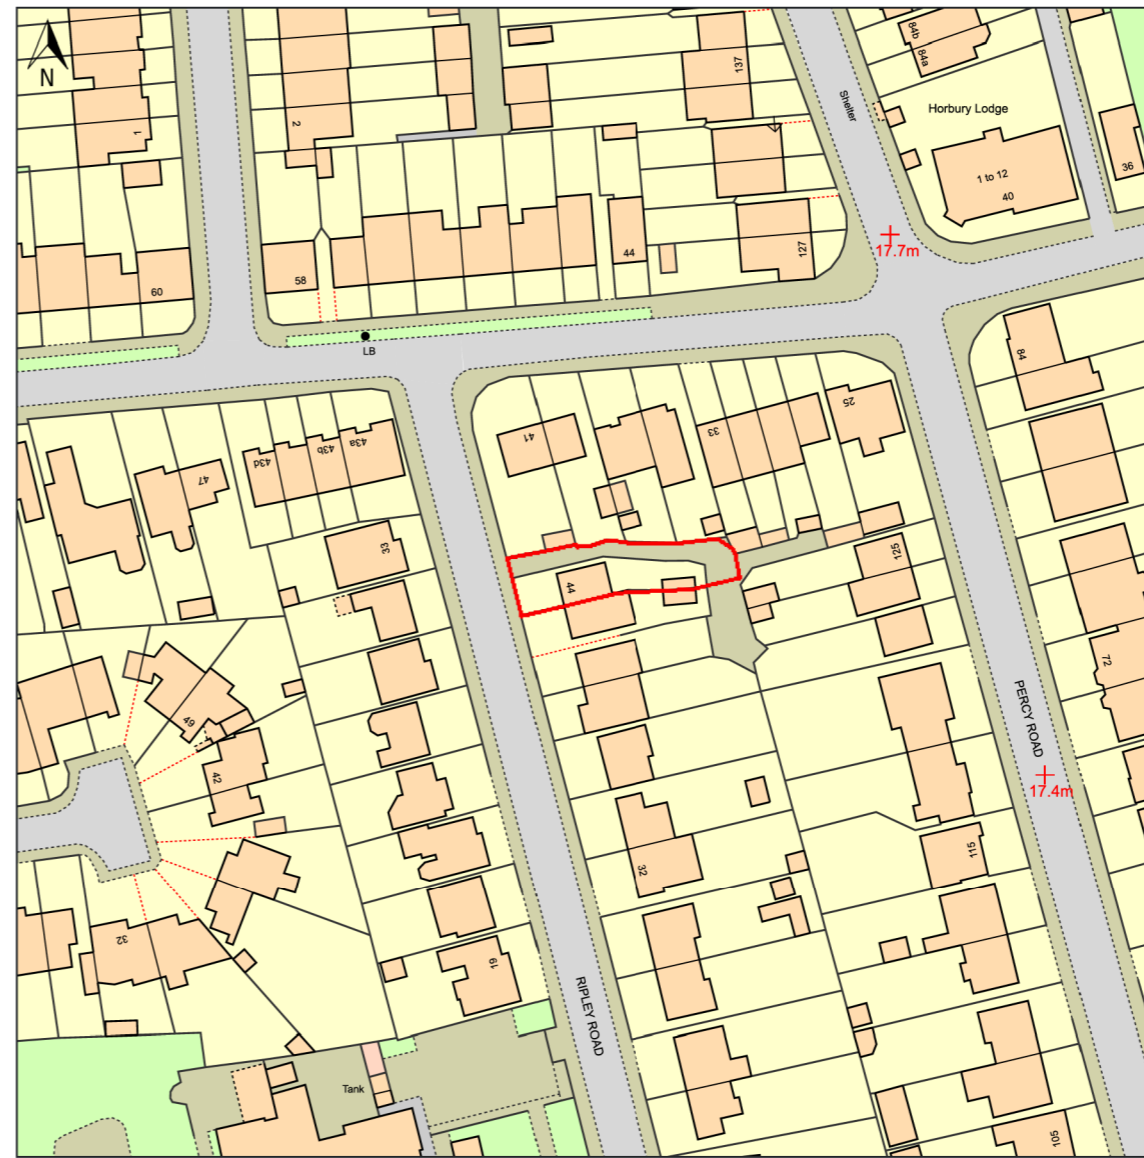

© Crown copyright and database rights, 2022. Ordnance Survey 0100031673 Created using Plans by emapsite.com

0m 20m 40m 60m 80m 100m

Scale: 1:1250

Paper Size: A4

Notes:



TITLE DEED PLAN

OS-PLAN

Date	Revision



MARGUERITE MURDOCH ARCHITECTS

The Boathouse Design Studio
27 Ferry Road, Teddington, TW11 9NN
M: +44 (0) 7739048710
T: +44 (0) 20 8943 9031
E: info@mmurdocharchitects.co.uk
www.mmurdocharchitects.co.uk

Do not scale

All dimensions in millimetres unless otherwise stated.

Any variations or supplementary drawings are to be approved by the Architect.

ALL DIMENSIONS AND CONDITIONS ARE TO BE CHECKED ON SITE PRIOR TO PREPARING DRAWINGS OR COMMENCING ANY WORK.

Magnetic Media does not constitute contract documentation and update of this data will occur. These files are current as of the date of issue. Your use of the content of these files is at your own risk. Reference should always be made to the hard copy which is superior to the digital format. Any documents produced by yourselves which contain part or all of this data remains your responsibility and is attributed to yourselves. Whilst every effort has been made to ensure that this file has been scanned for viruses, we cannot ensure that it does not contain any.

Status **PLANNING**

Project
**44 RIPLEY ROAD
HAMPTON
TW12 2JH**

Drawing description
TITLE DEEDS & OS PLAN

Local Authority
LONDON BOROUGH OF RICHMOND UPON THAMES

Client
MR I KERSHAW & MRS K KERSHAW

Scale APPROX. 1:1250@A3 Date NOVEMBER 2024

CADdrawn Checked
MMM

Job Number Drawing Number
22-002 PD-001

Revision