


The Bike Shed Co. Bin Store


1450 x 1015 x 950mm(WxDxH)- bespoke fit
 Fits 2 x 55 ltr box, 3 x 90 ltr Waste bin (270ltr)
 and 1 x 23ltr Food waste bin.

Kiln Dried Douglas Fir.
 Exterior High Grade Plywood Floor (Painted),
 Shelf & Roof. Rubber Roof Membrane


Stainless Steel Hinges.
 Strong Door Drop Bolts.
 Black Medal Handles & Thumb Turn

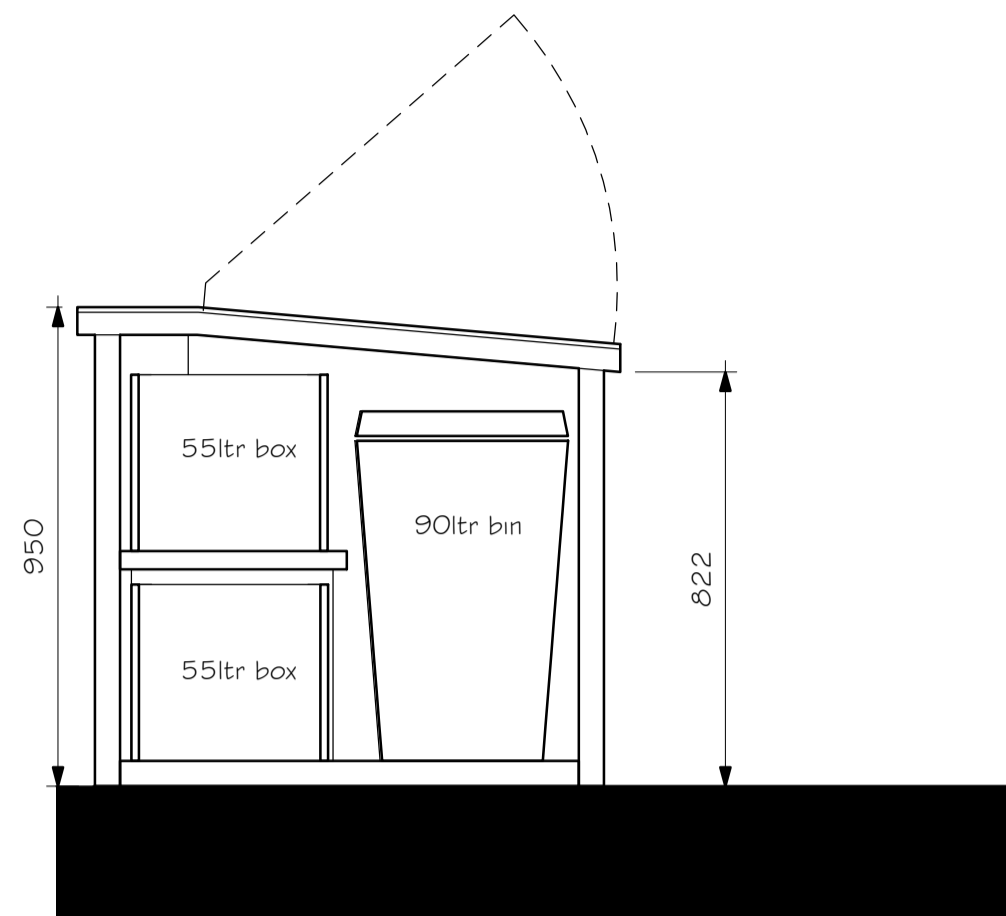


3 Bin Store Section 1
 1 : 15

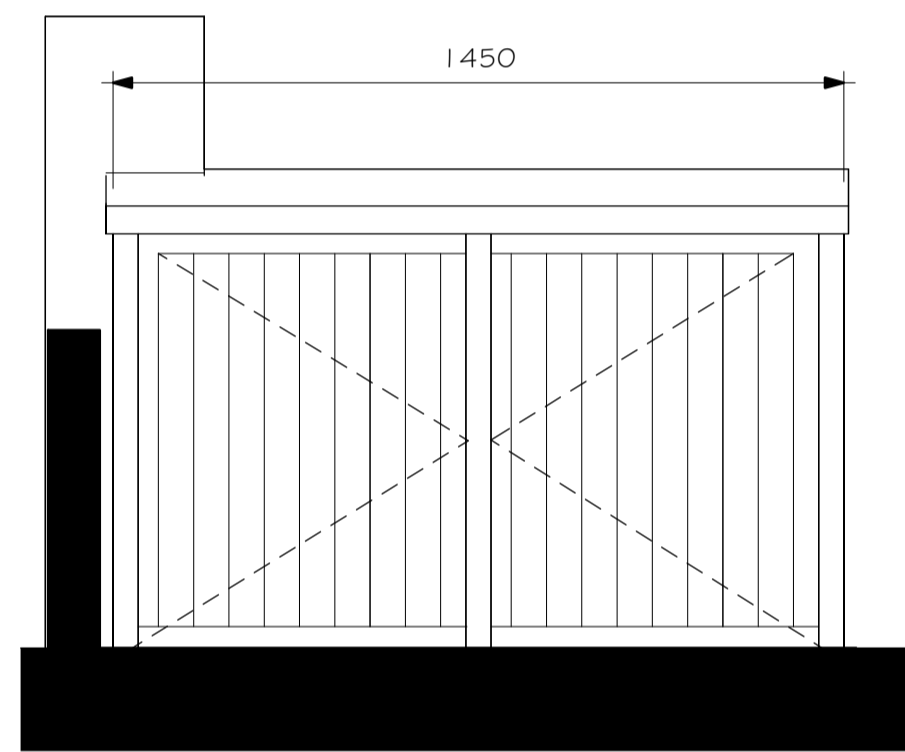

2 Bin Store Front Elevation
 1 : 15

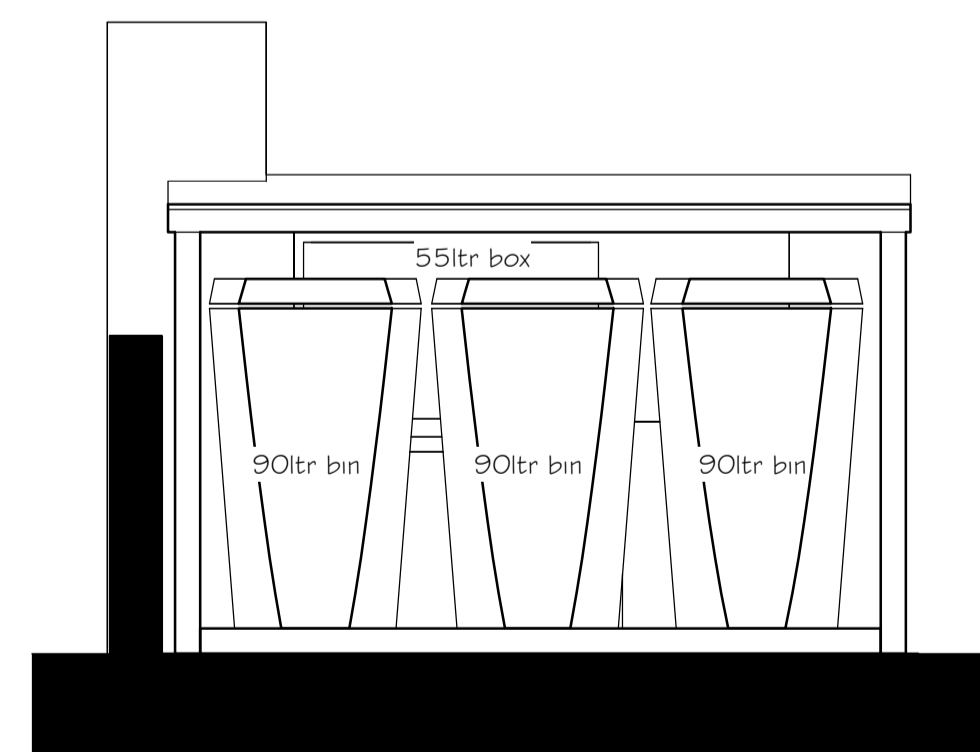

5 Bin Store Section 2
 1 : 15

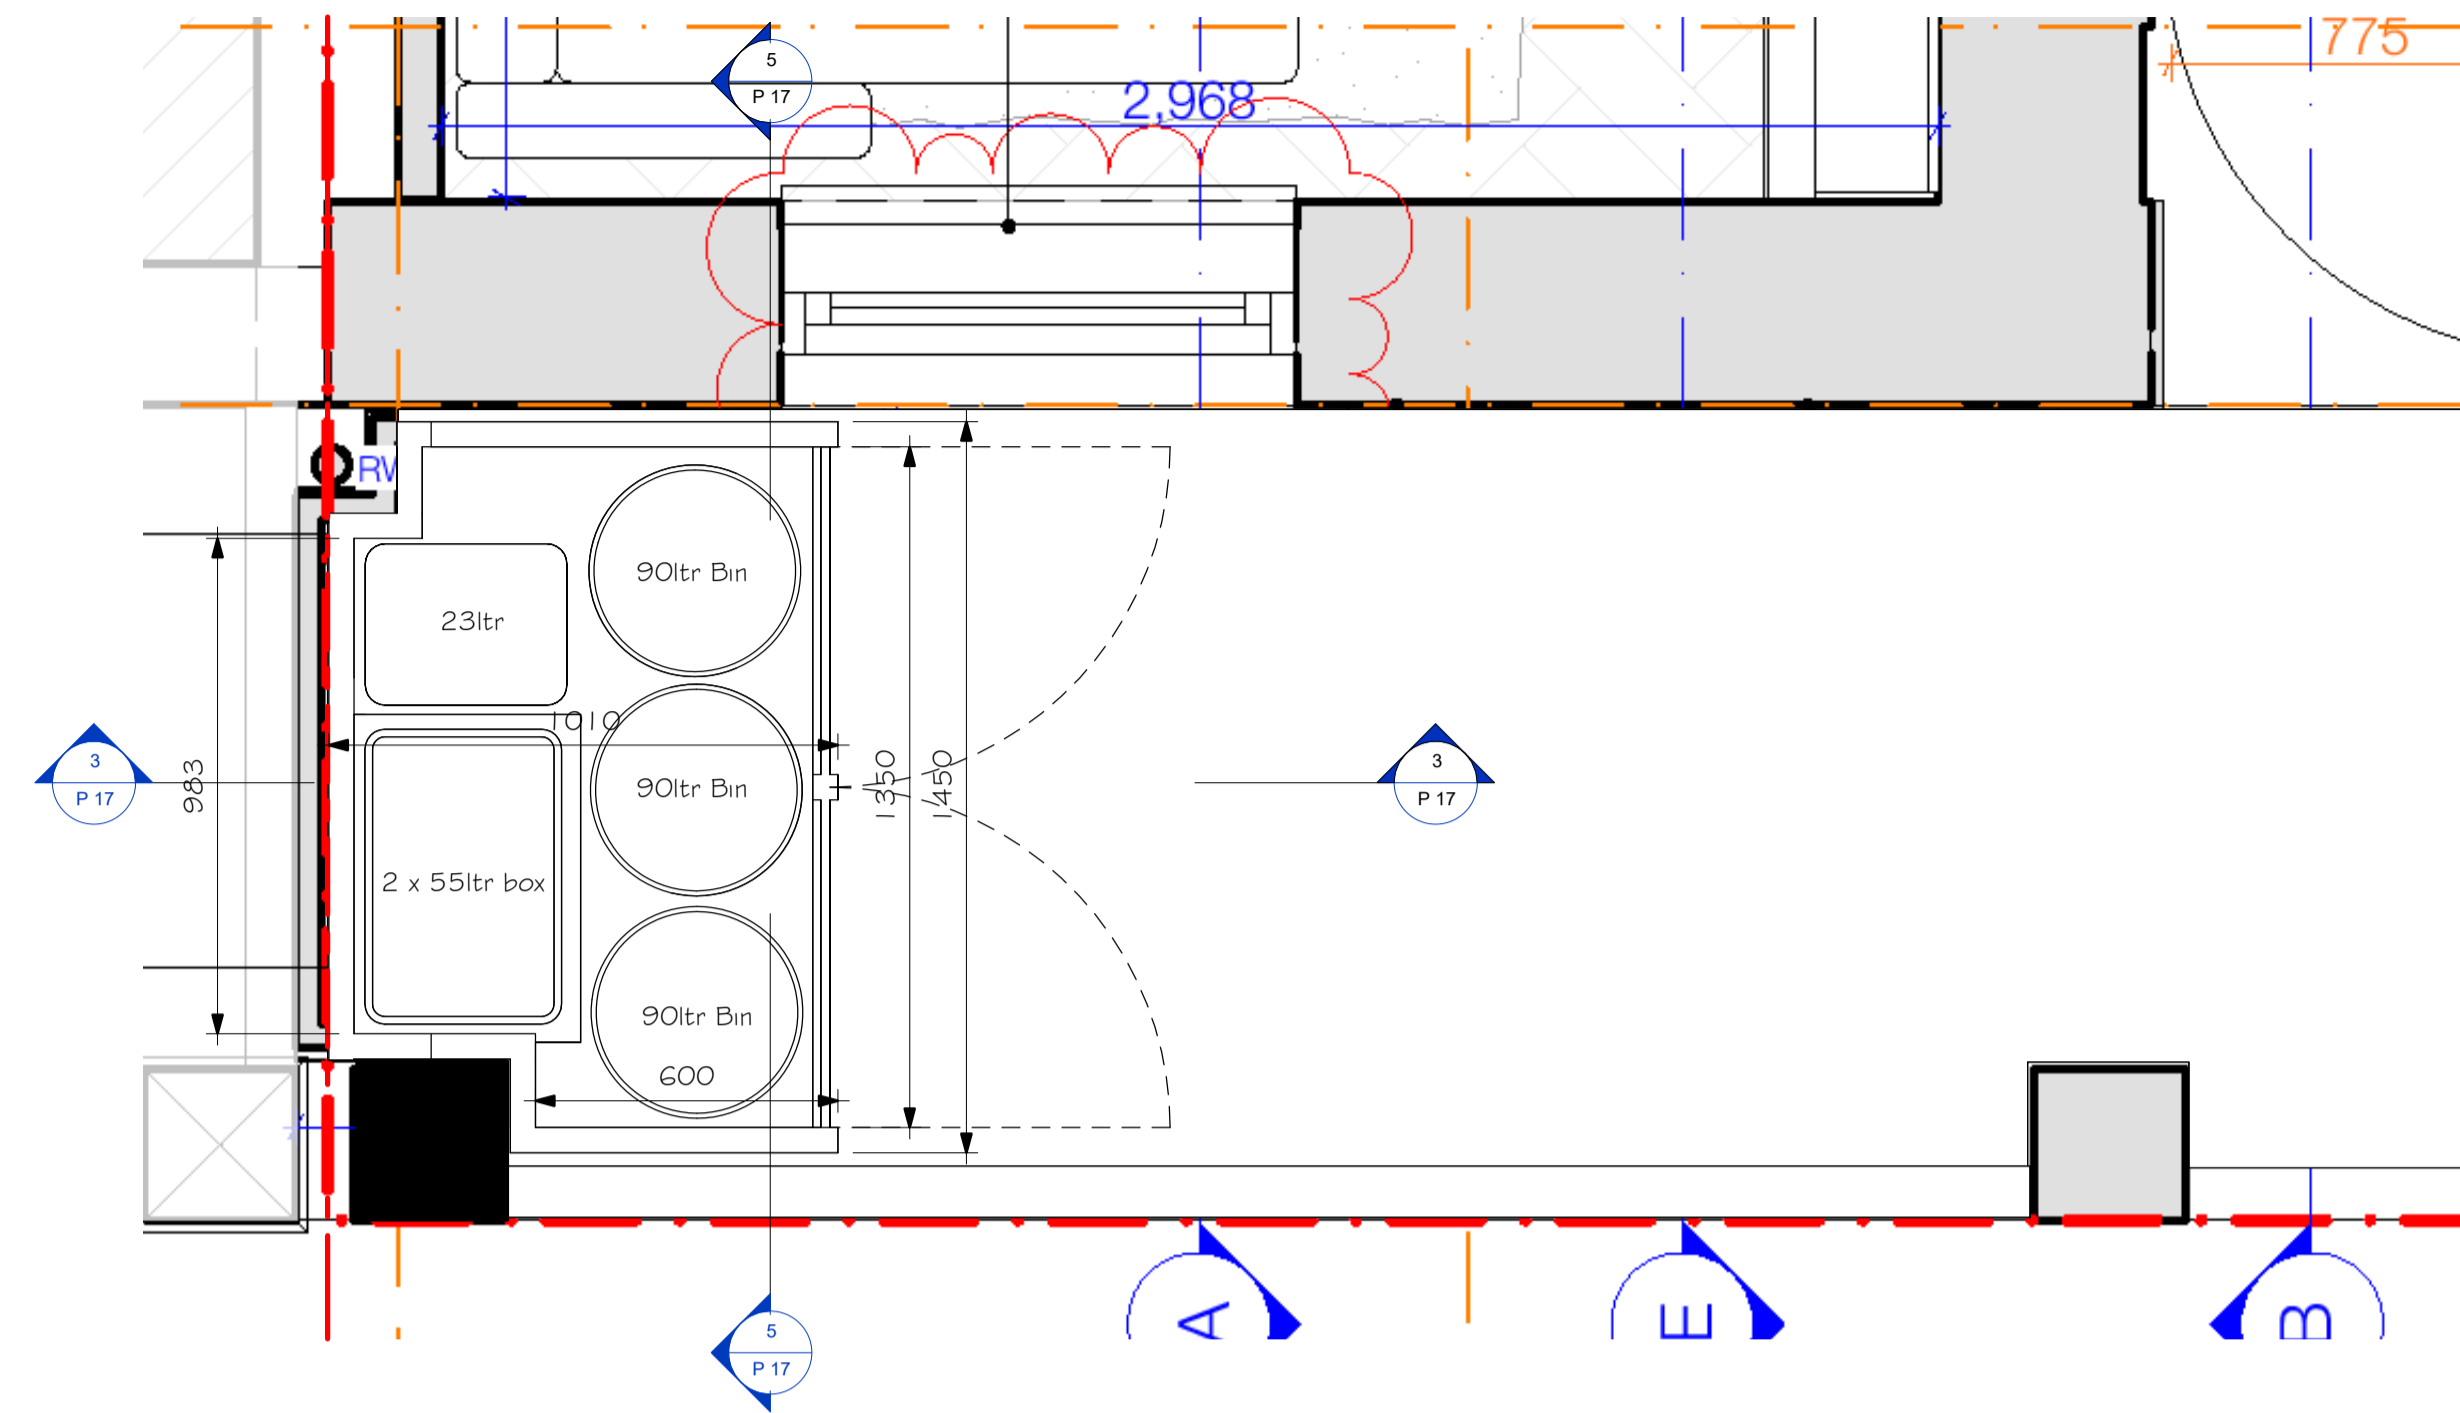

1 Refuse and Recycling Storage Plan
 1 : 15



4 Front Elevation
 1 : 15