




Existing Ground Floor Plan 1:100

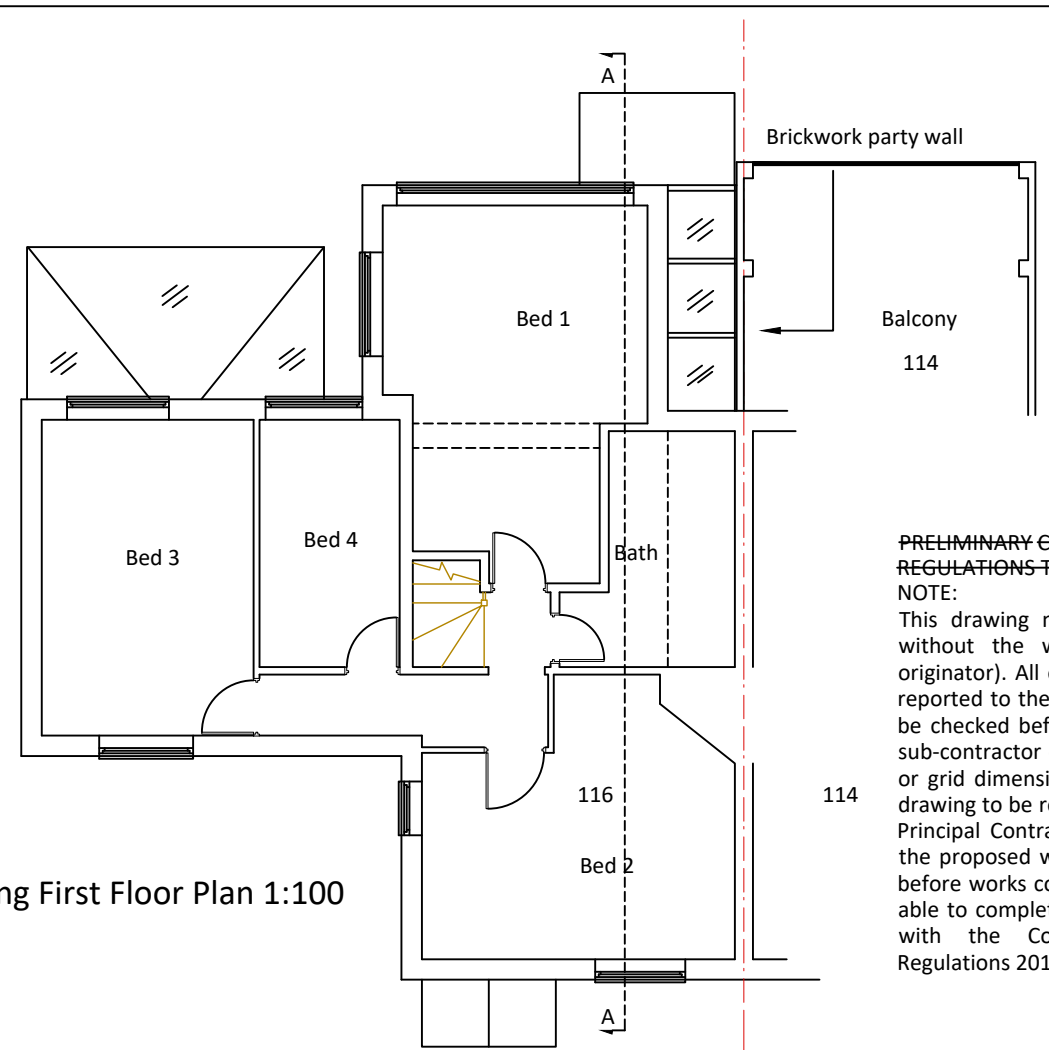


Existing First Floor Plan 1:100

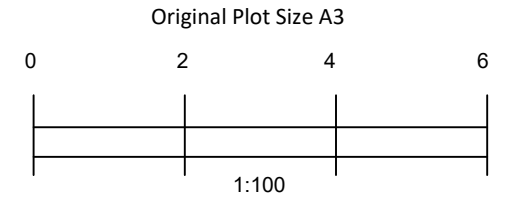

**PRELIMINARY CLIENT APPROVAL PLANNING BUILDING REGULATIONS TENDER CONSTRUCTION AS-BUILT**  
**NOTE:**  
 This drawing must not be reissued, loaned or copied without the written consent of Courtleas Ltd. (the originator). All errors, omissions, discrepancies should be reported to the originator immediately. All dimensions to be checked before site fabrication by the contractor, his sub-contractor or supplier. Do not scale plans - use figure or grid dimensions where given. Any deviation from the drawing to be reported to the originator immediately. The Principal Contractor shall carry out a risk assessment of the proposed work and liaise with the principal designer before works commence if there is any doubt as to being able to complete the project in a safe manner compliant with the Construction Design and Management Regulations 2015.

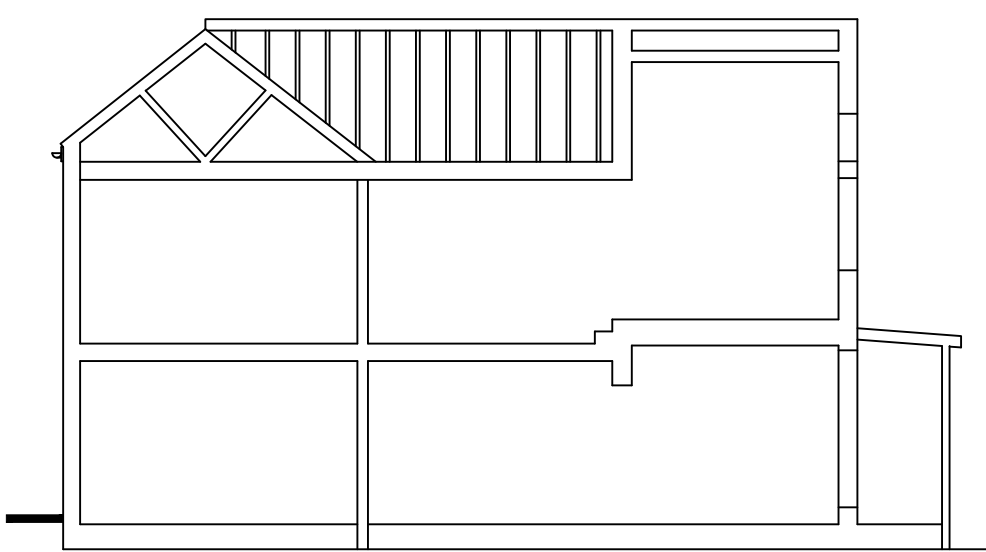

Existing Section A - A 1:100

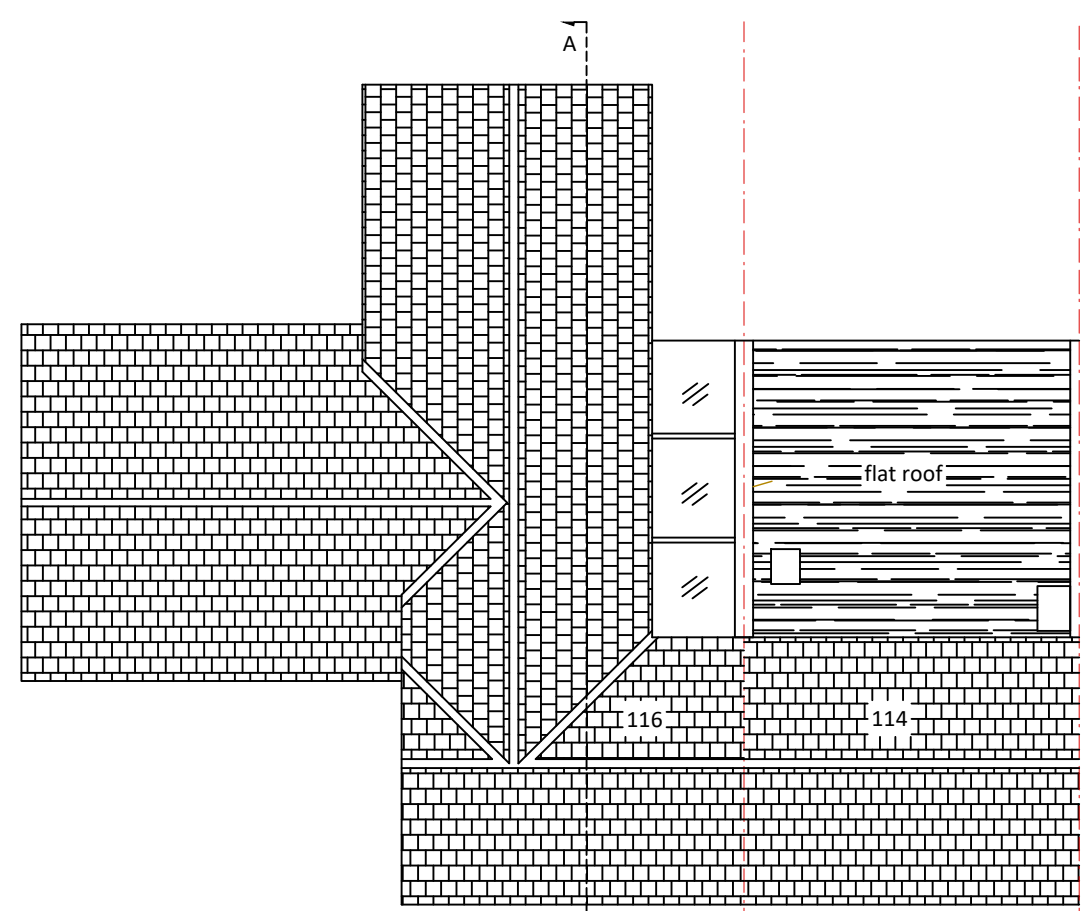

Existing Roof Plan 1:100

REV	DATE	DETAILS
© Courtleas Consulting Ltd		

**DRAWING BY**  
**Courtleas Consulting Ltd**  
 Chartered Surveyors Development & Project Consultants  
 1 COURTLEAS COBHAM  
 SURREY KT11 2PW  
 TEL: 01932 924 006  
 Email: gary@courtleas.co.uk

Client: **Mr & Mrs A Oliver**  
 116 Colne Road  
 Twickenham  
 TW2 6QN

Detail: **Existing Plans & Section A- A**

Drawn by: GW	Date: JUL-24	Scale: As stated
Drawing/Cad Ref. No.: 24-592		
Drawing No.: <b>24-592-02</b>		Rev: -