




Talma Gdns

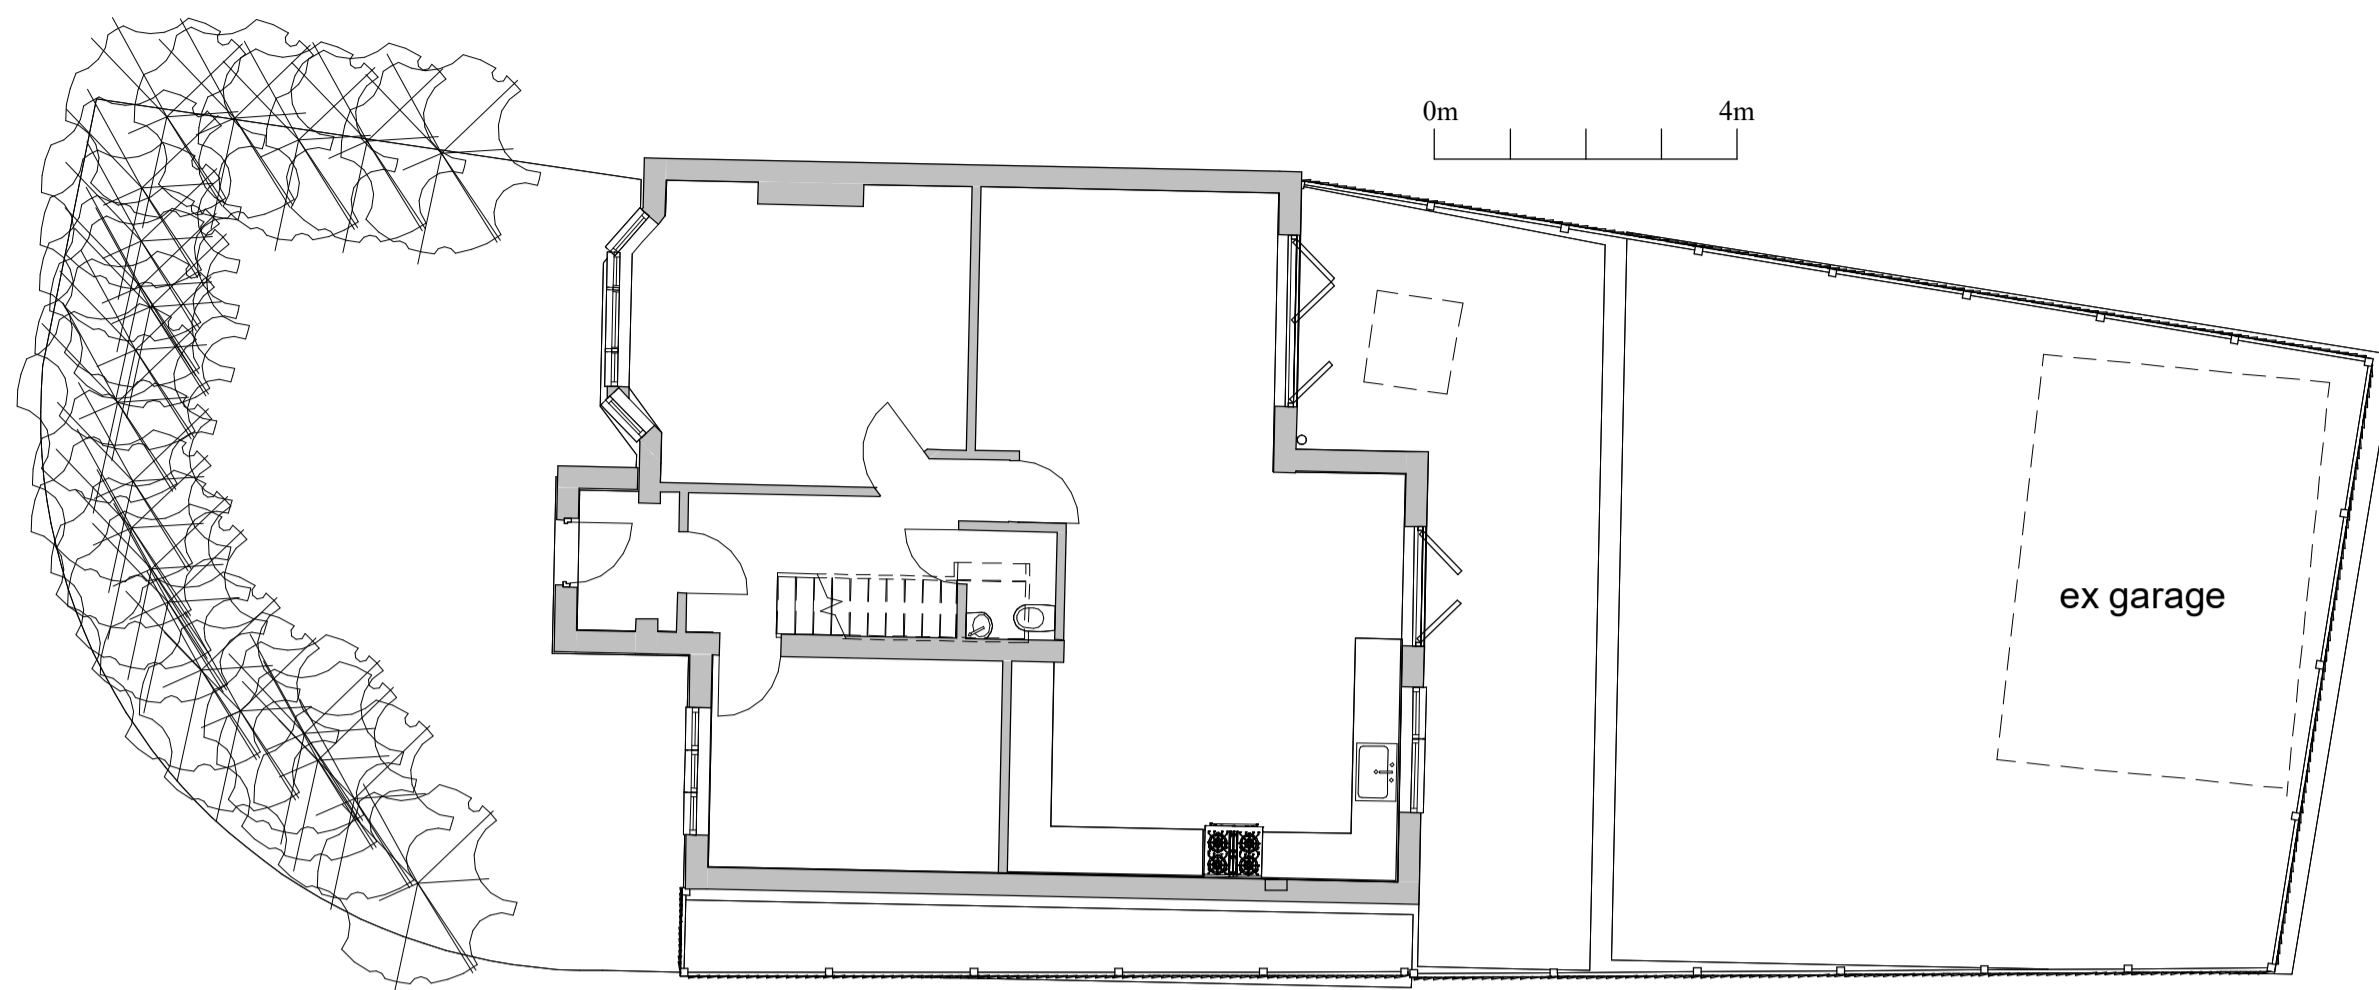


Ground Floor - proposed No change
1 : 100

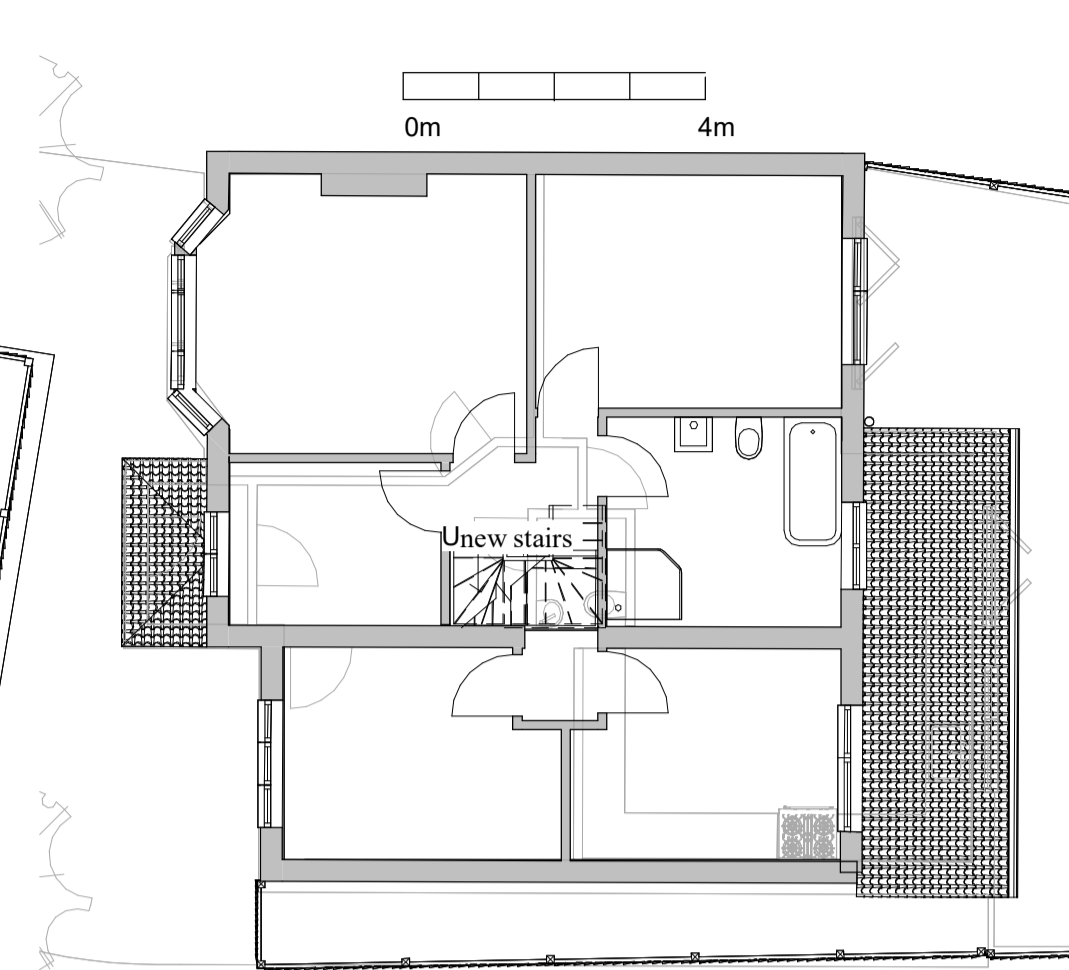


First Flr - proposed
1 : 100

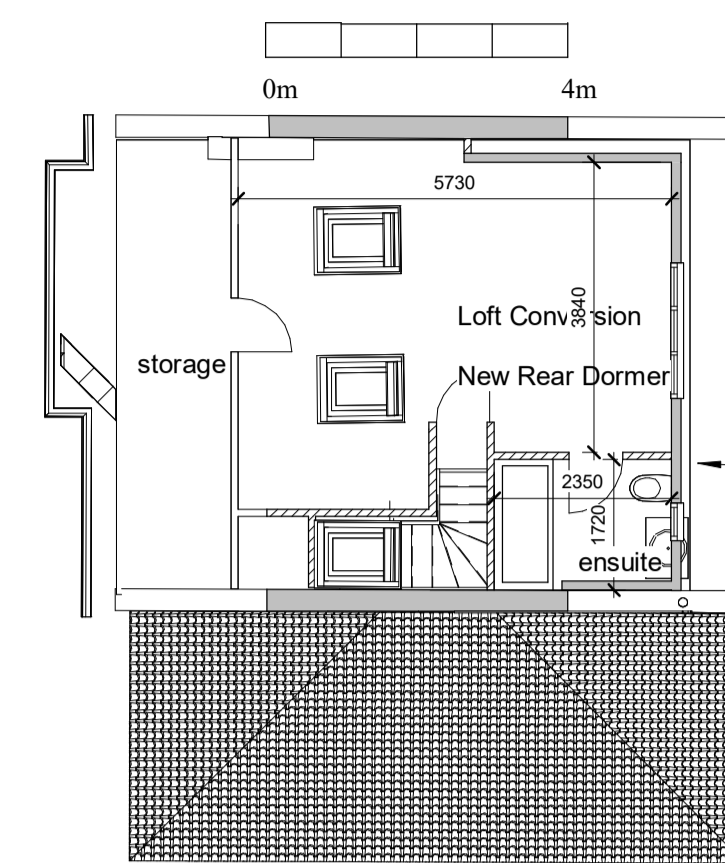


Second Flr - Proposed
1 : 100

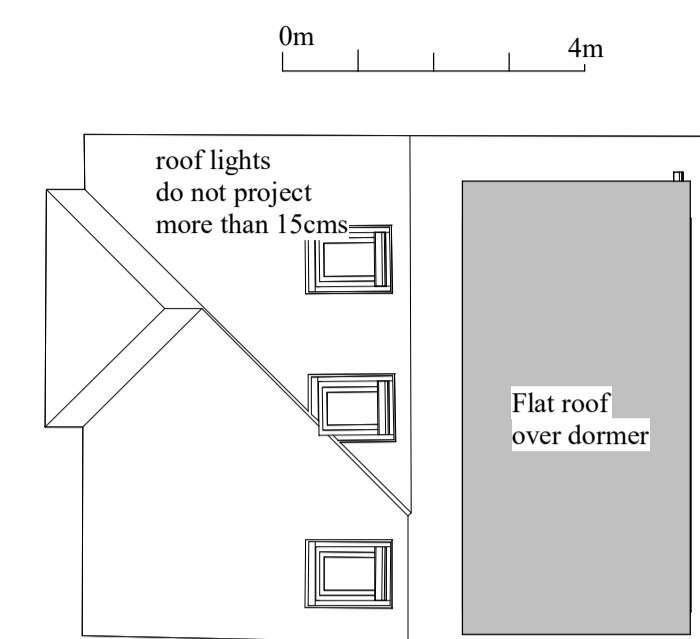


Roof - Proposed
1 : 100

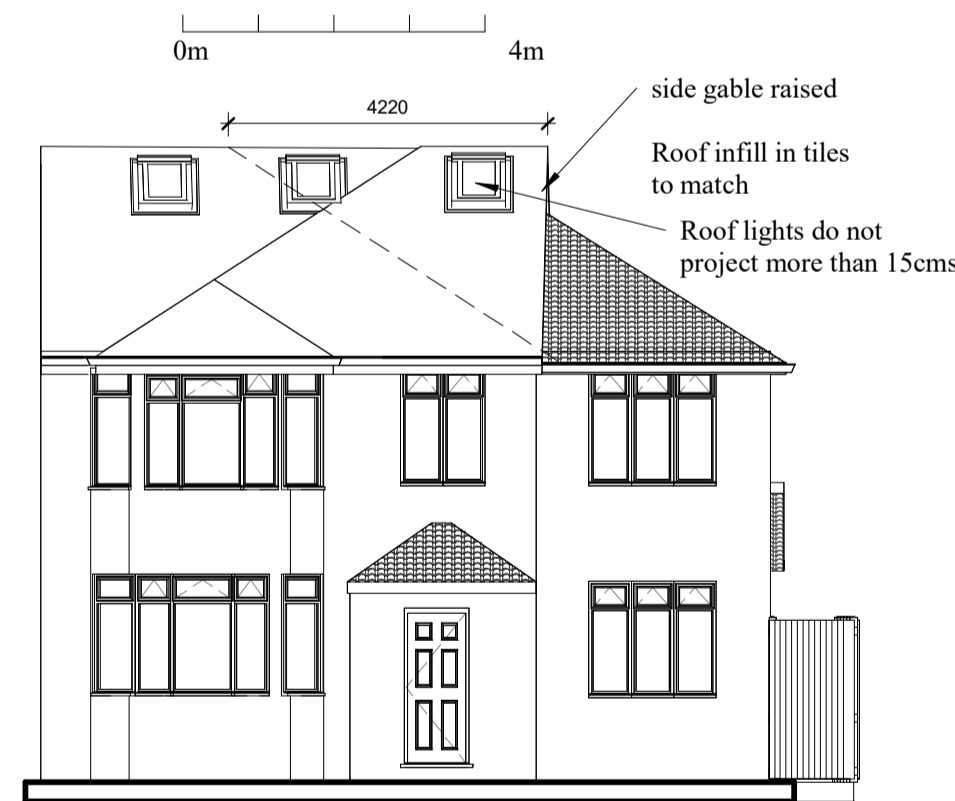

Front elev - proposed
1 : 100

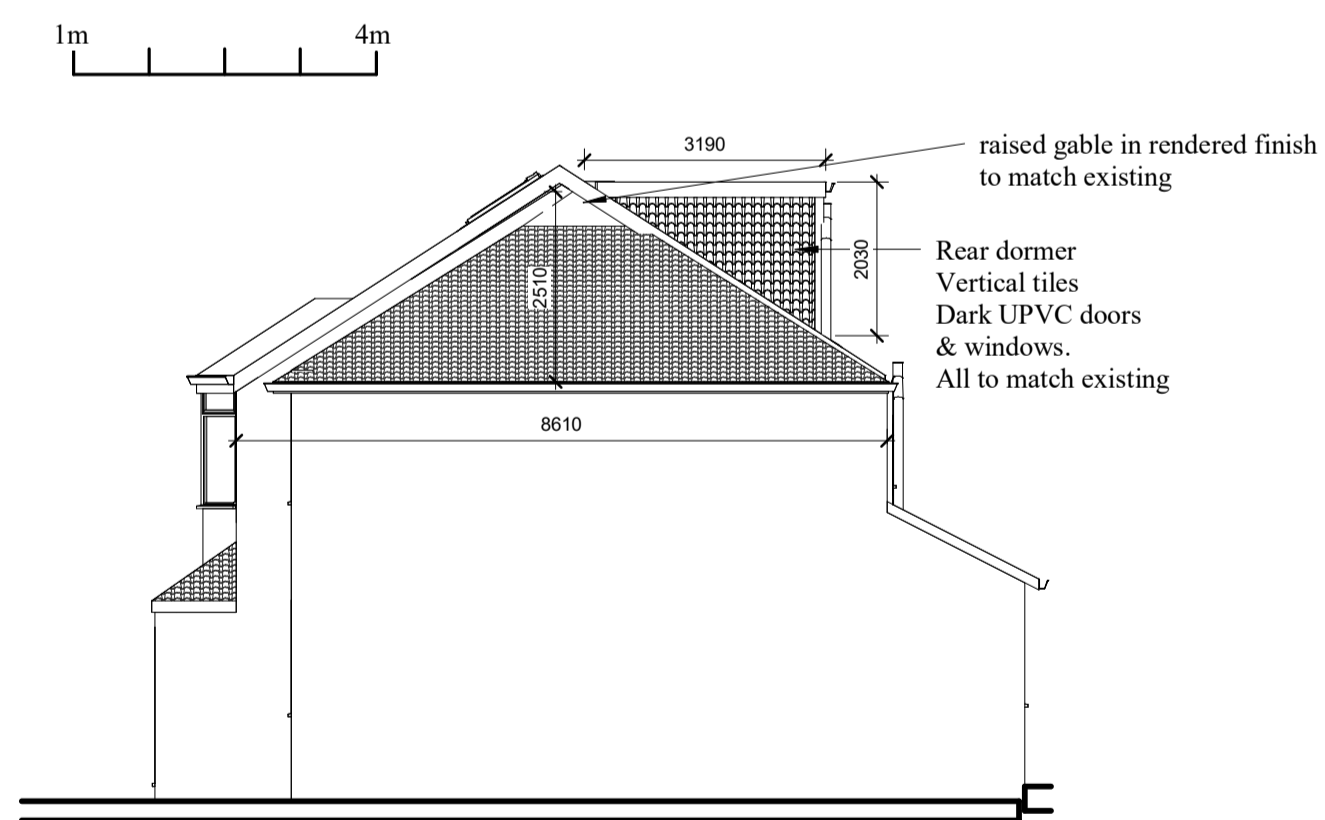

Side Elev - proposed
1 : 100

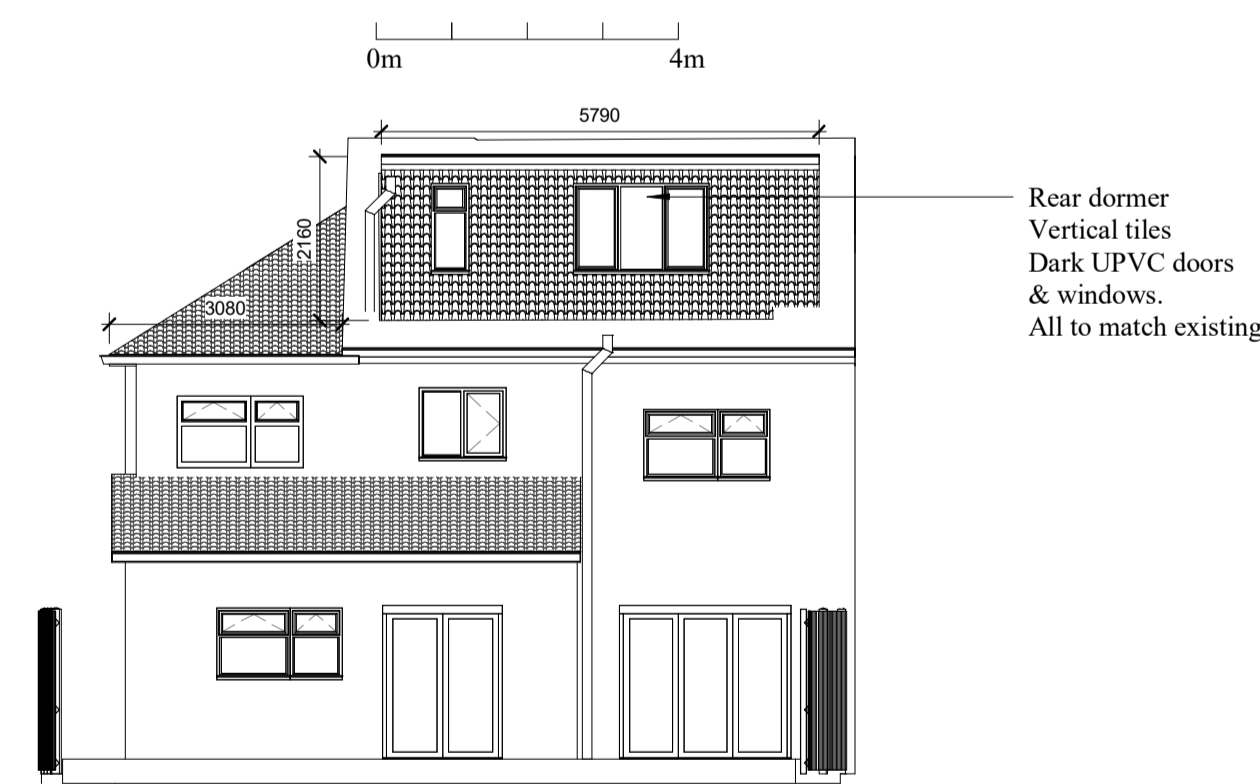

Rear Elev - proposed
1 : 100

Rev	Description	Date
A	Revision 1	26 Nov 24

Revision Schedule

Bob Trimble AA Dip, RIBA
architect & surveyor

36 York St Twickenham TW1 3LJ
Tel: 020 8538 9303 mob: 07785 711635
email: bob@trimblearchitects.co.uk

Client
Chris Richards

Project
23 Talma Gdns
Twickenham TW2 7RB

Drawing Title
Loft Conversion

1st Issue date	Original Sheet Size	Scale
13 Nov 24		1 : 100

Status
Planning

Drg No. 2122/4A

Contractors must check all dimensions on site before starting. Do not scale this drawing