


\\LDA.NET\UK\LONDON\DATA\JOBS\6975_TWICKENHAM_RIVERSIDE\DWG\DRAWINGS\6975_300.DWG

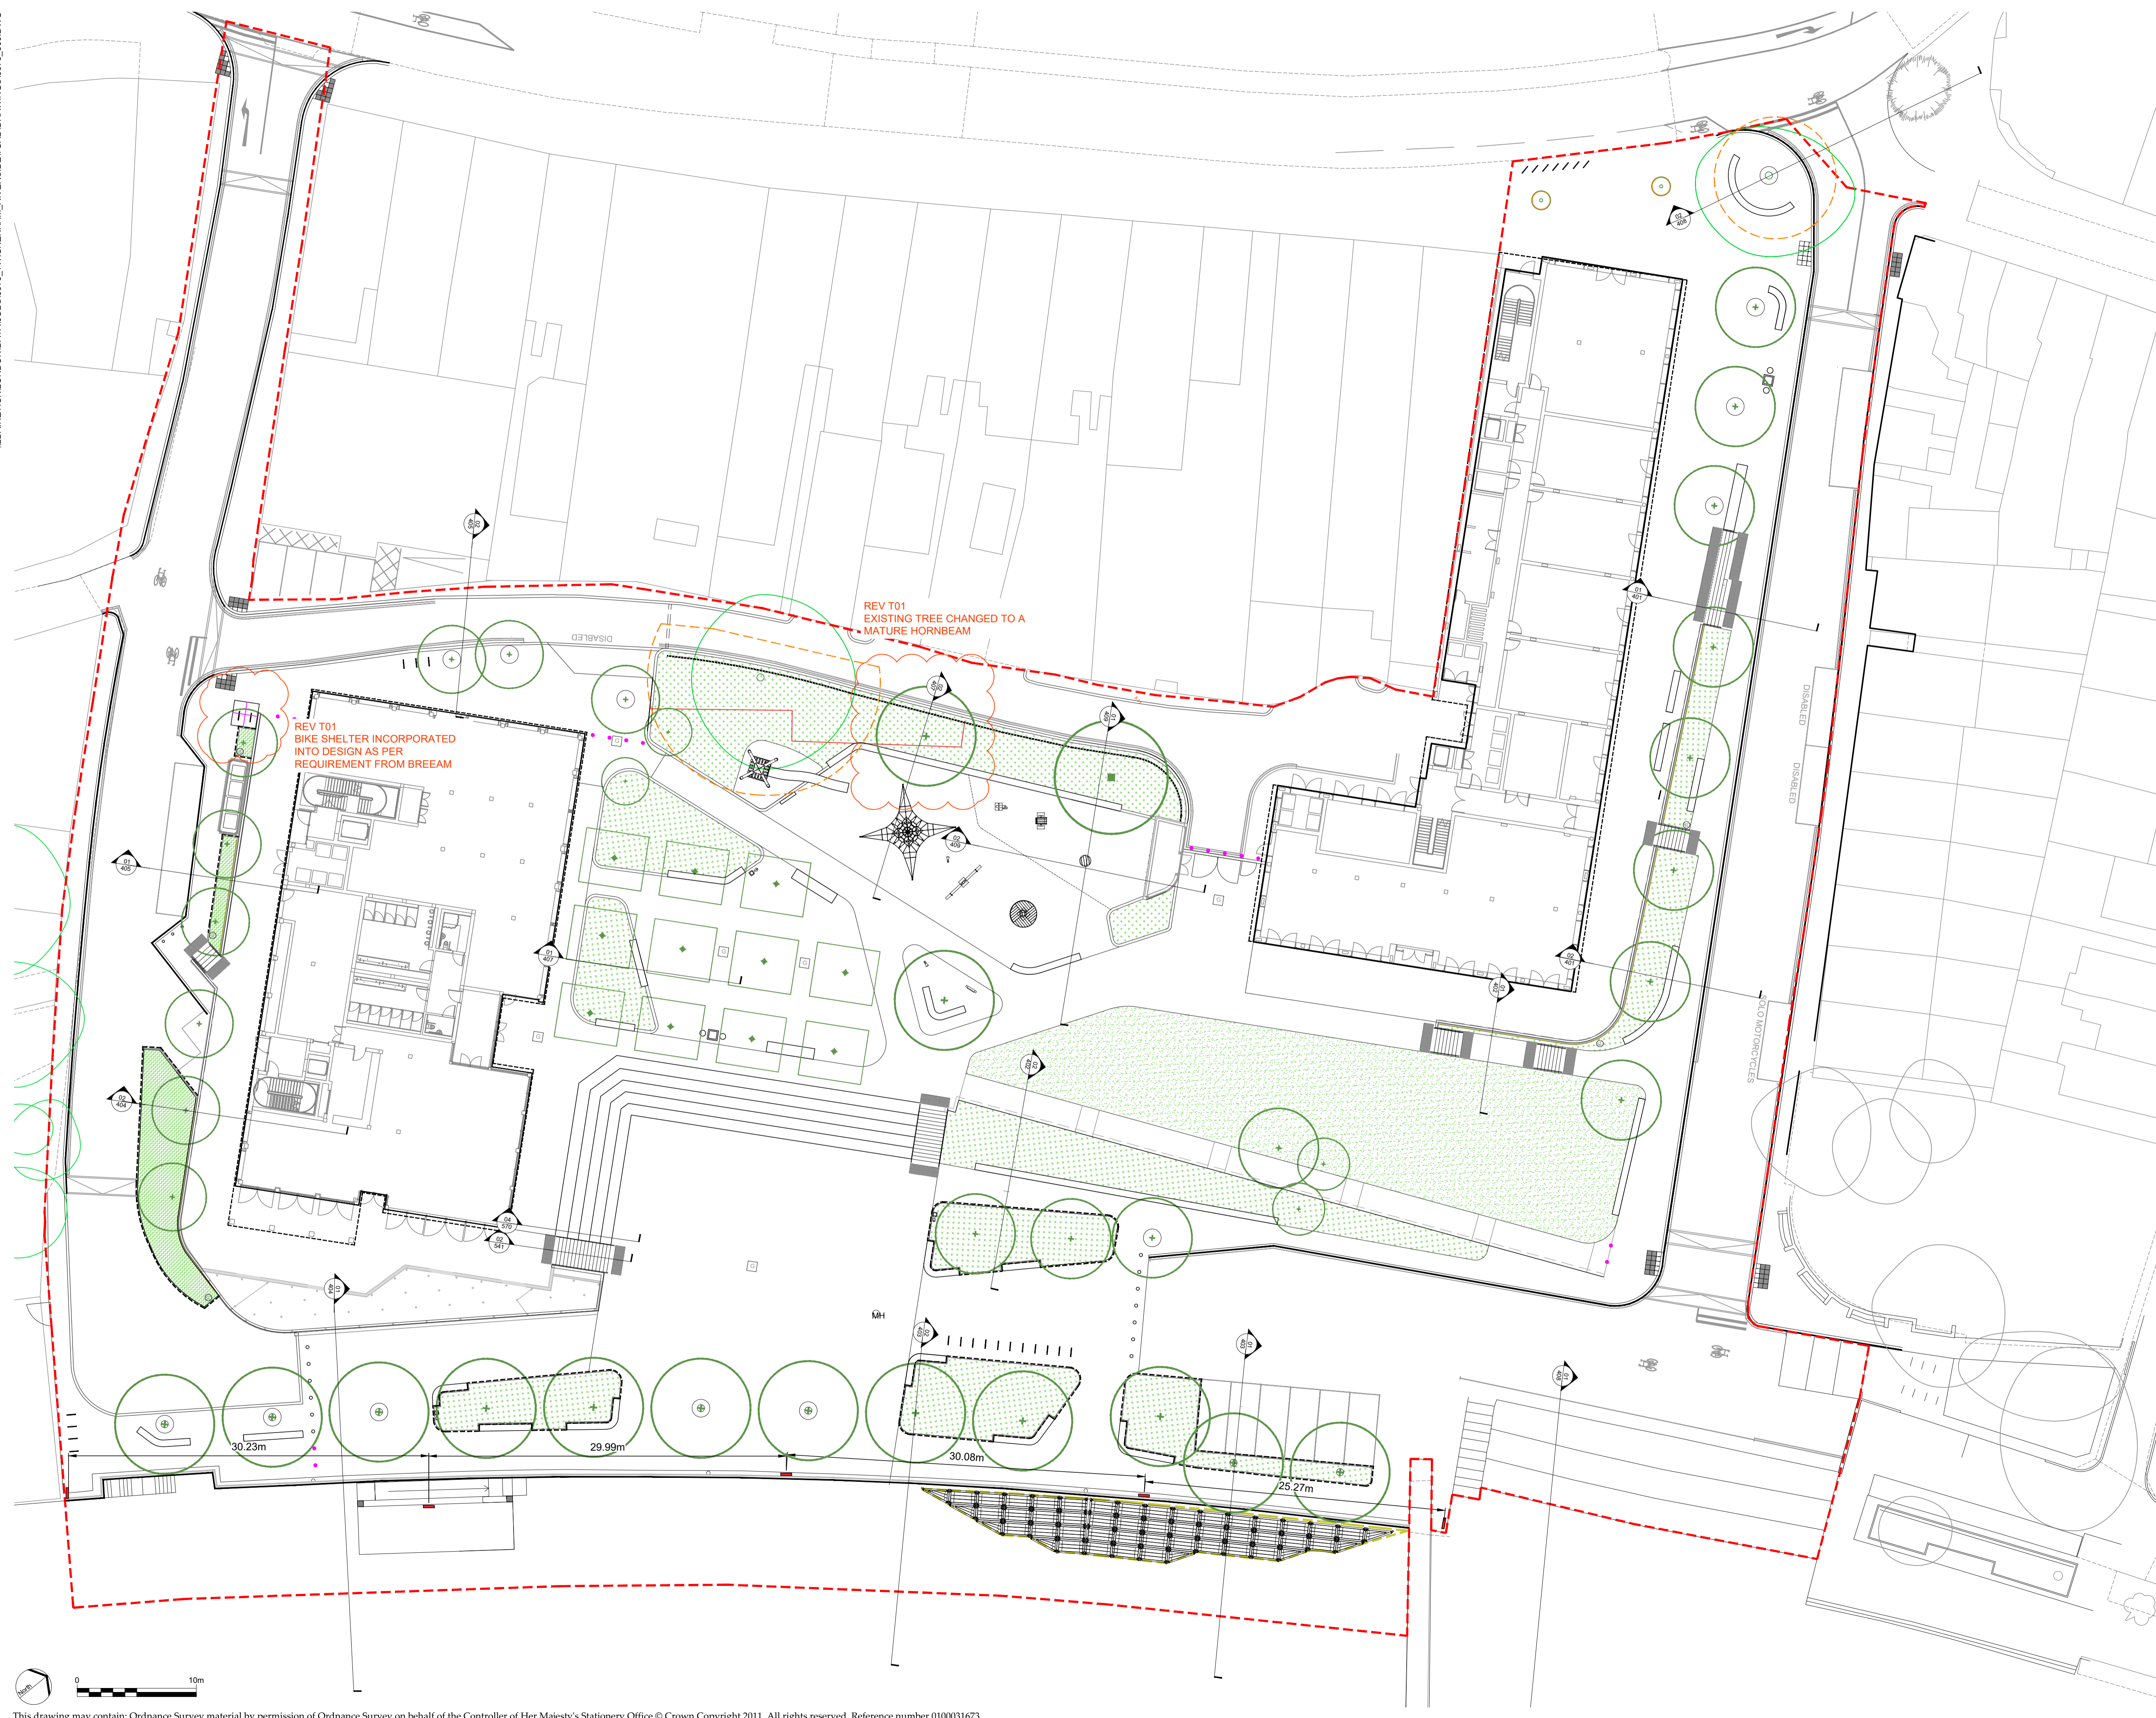

KEY
--- PLANNING APPLICATION BOUNDARY

- SOFTWORKS**
- HERBACEOUS PLANTING
 - RAIN GARDENS; REFER TO DWG 6975_602
 - LAWN; REFER TO DWG 6975_602, (Q30 / 40)
 - EXISTING TREES
 - EXISTING TREES RELOCATED
 - PROPOSED TREES (Q31 / 505)
 - EXISTING LONDON PLANE TREES RELOCATED
 - PROPOSED FLOATING HABITAT
 - CLIMBERS ON TRELLIS SYSTEM

- FOR HARD & SOFT LANDSCAPE LEGEND REFER TO DWG 6947_209
- DRAWING WILL NEED TO BE READ IN CONJUNCTION WITH CIVIL ENGINEER'S, STRUCTURAL ENGINEER'S, M&E ENGINEERS, LIGHTING SPECIALIST AND ARCHITECT'S DRAWINGS AND SPECIFICATION
- ELEMENTS SHOWN IN GREY ARE FOR CONTEXTUAL PURPOSES ONLY.
- FOR SOFTWORKS DETAILS REFER TO 400-500 SERIES
- FOR SOFTWORKS DETAILS REFER TO 600 SERIES
- ALL EXTERNAL LEVELS REMAIN THE DESIGN RESPONSIBILITY OF THE PROJECT ENGINEER TO ENSURE SUITABILITY FOR PURPOSE. ALL BUILDING THRESHOLD LEVELS REMAIN THE RESPONSIBILITY OF THE PROJECT ARCHITECT.

READ THIS FIRST

Note for Contractors
This drawing should be considered along with the risk information contained in the CDM Pre Construction Information. This information will include details of the SIGNIFICANT risks which LDA Design has identified which may arise from constructing their designs shown on this drawing. A Competent Contractor should be aware of the typical risks associated with doing this work.

Note for Workers
DO NOT START YOUR WORK unless you know the Risks and Controls relating to the work on this drawing (including SAFE SEQUENCES OF WORK AND EQUIPMENT).

Do not issue copies of parts of this drawing without the above Note for Workers (unless you are sure that the Workers can undertake the work safely).

REV.	DESCRIPTION	DATE
T01	Stage 4 Re-issue	14/10/22
T02	STAGE 4 ISSUE	29/04/22

LD&A DESIGN

PROJECT TITLE
TWICKENHAM RIVERSIDE

DRAWING TITLE
GENERAL ARRANGEMENT - SOFTWORKS

ISSUED BY	London	T: 020 7467 1470
DATE	APRIL 2022	DRAWN
SCALE	1:250	CHECKED
STATUS		APPROVED

DWG. NO 6975_300

No dimensions are to be scaled from this drawing. All dimensions are to be checked on site. Area measurements for indicative purposes only.
© LDA Design Consulting LLP. Quality Assured to BS EN ISO 9001 : 2000
Sources: Ordnance Survey

