



X:\JOBS\6975\_TWICKENHAM\_RIVERSIDE\TCDRAWINGS\6975\_310-317.DWG

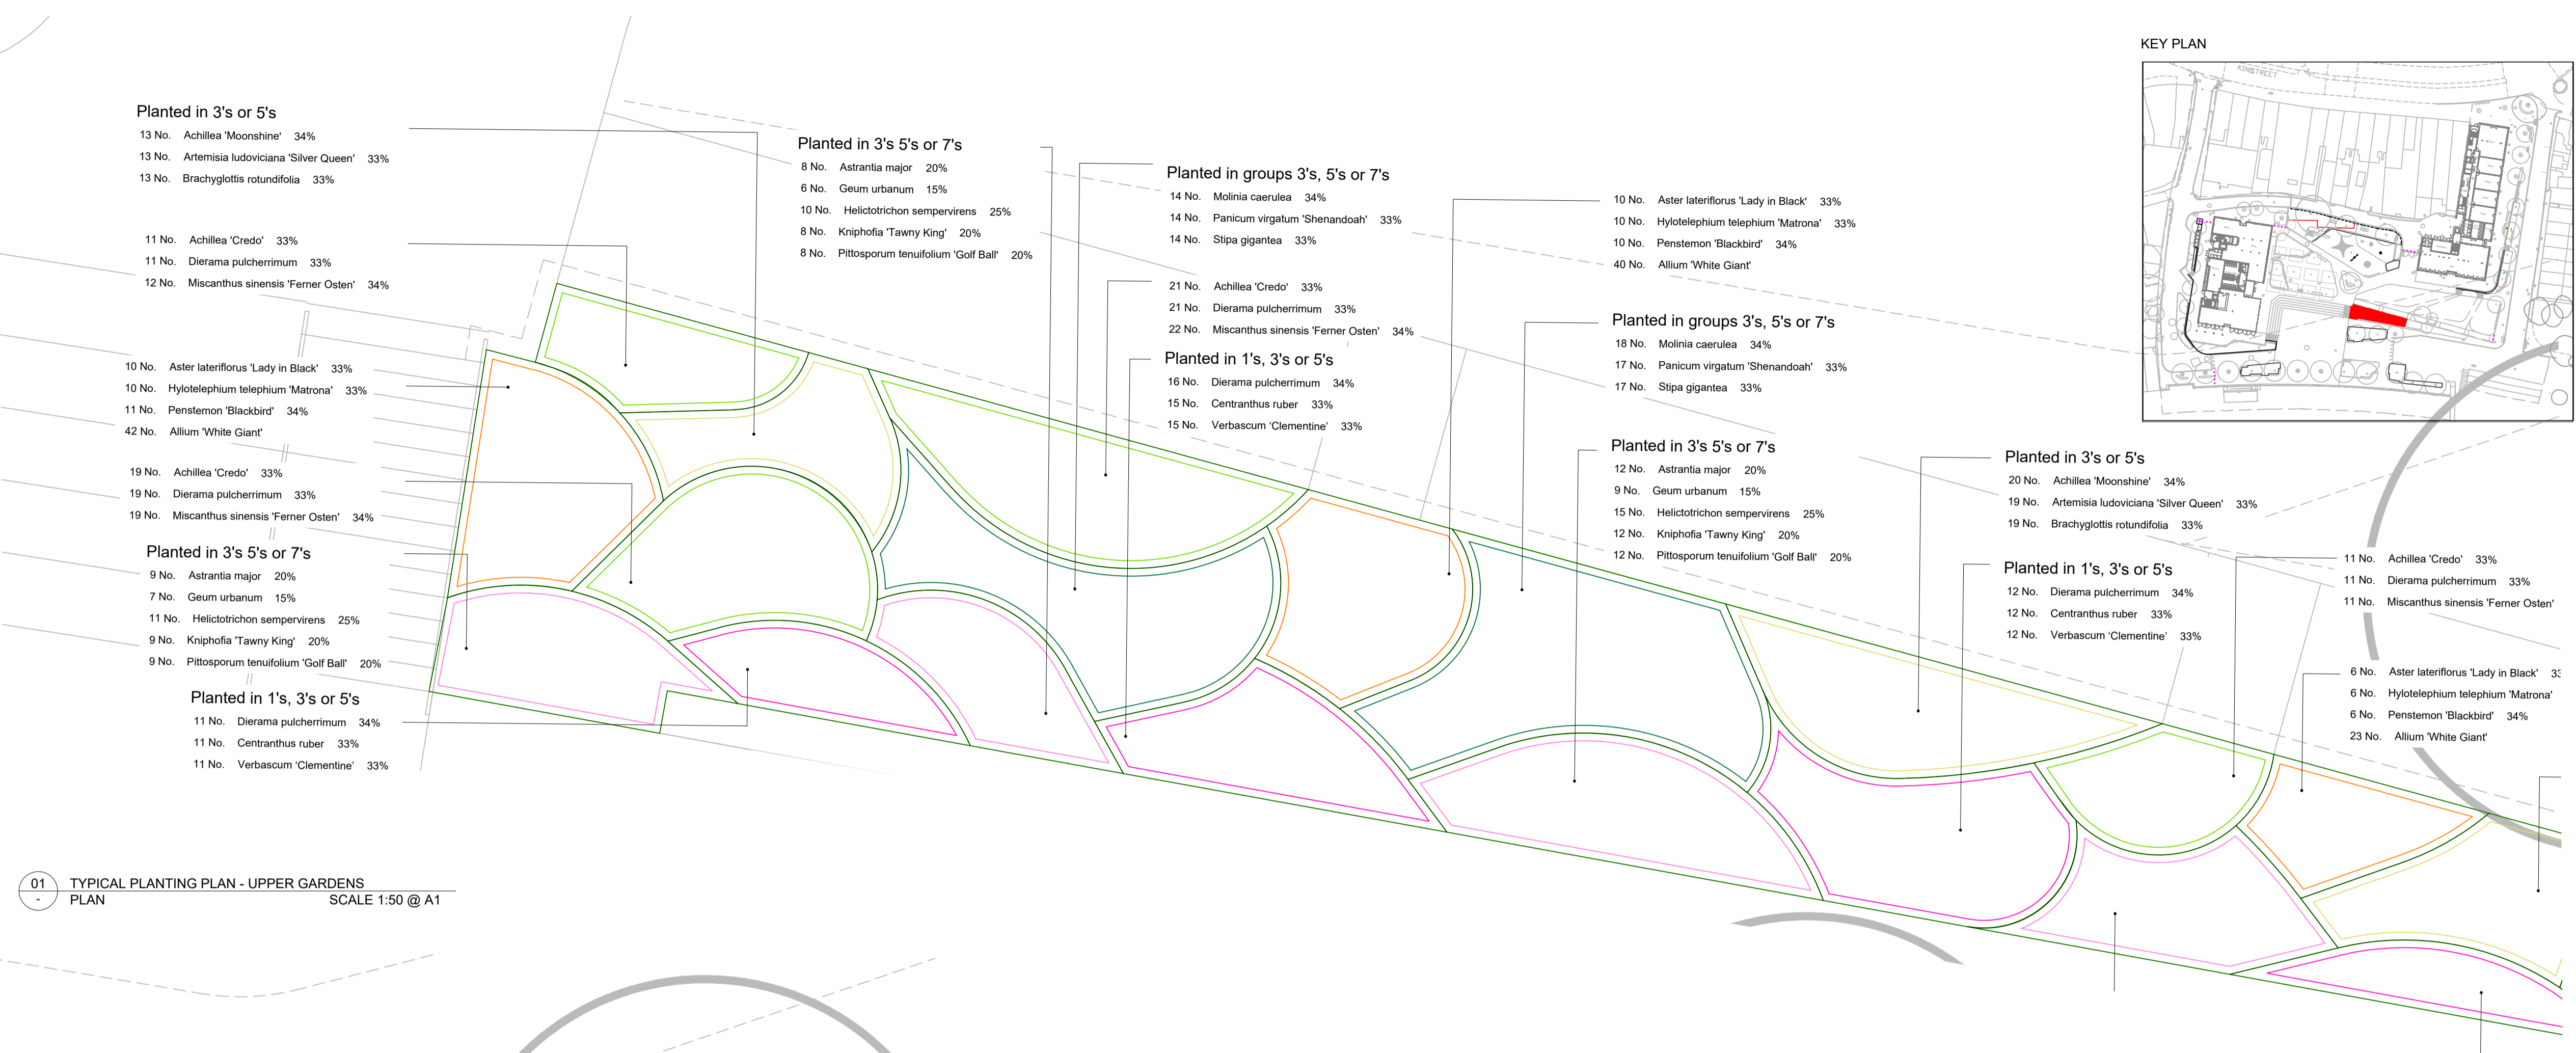

01 TYPICAL PLANTING PLAN - UPPER GARDENS PLAN SCALE 1:50 @ A1

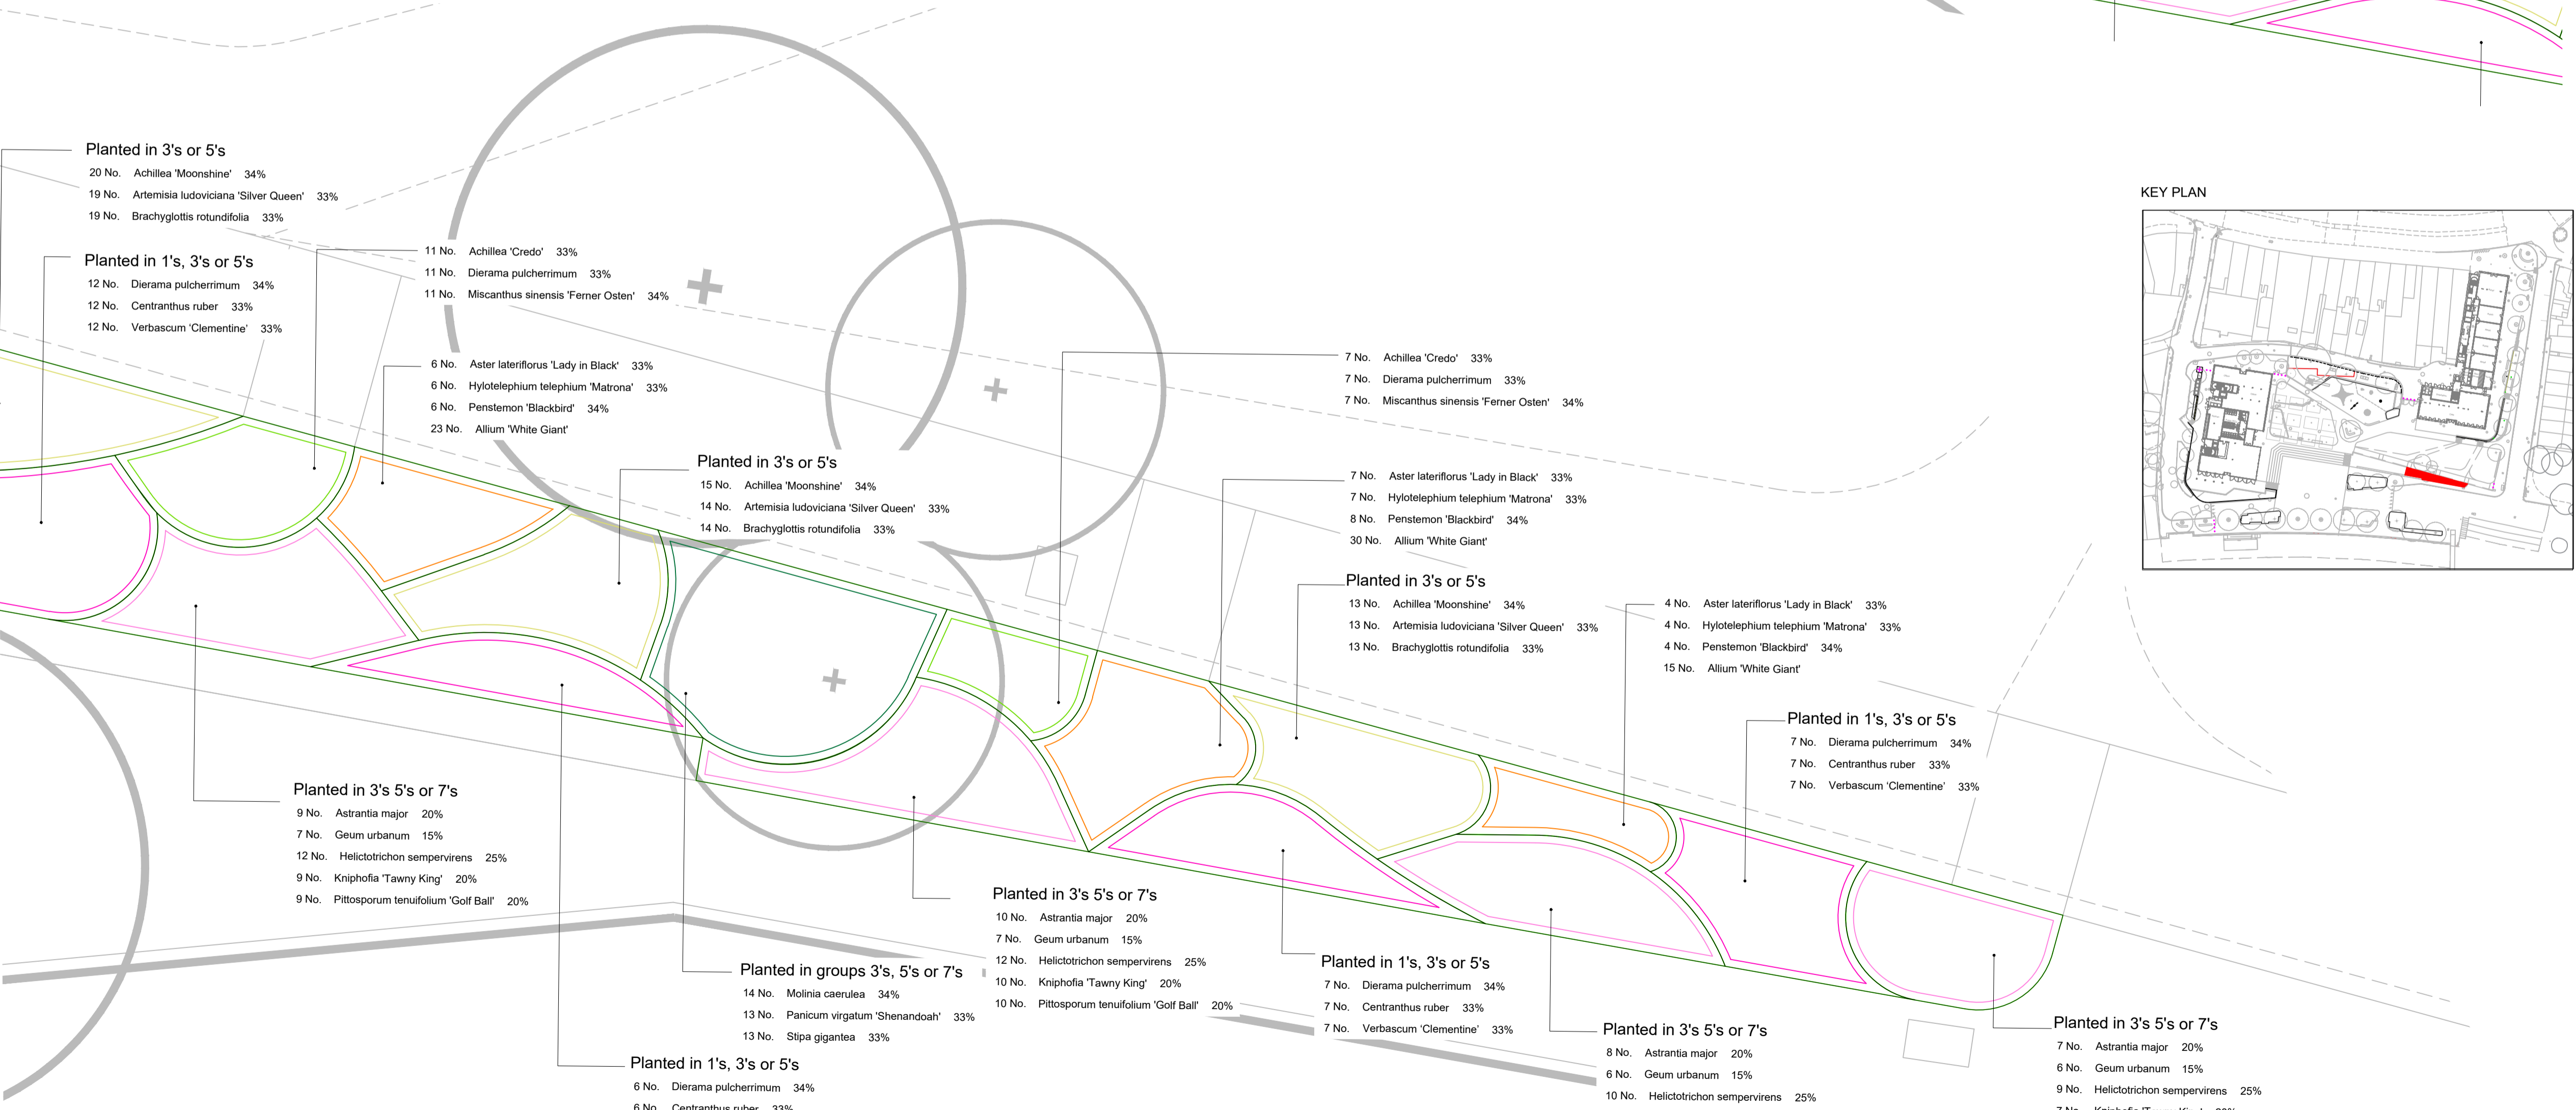

02 TYPICAL PLANTING PLAN - RIVER FRONT TERRACES PLAN SCALE 1:50 @ A1

**READ THIS FIRST**

**Note for Contractors**  
This drawing should be considered along with the risk information contained in the CDM Pre Construction Information. This information will include details of the SIGNIFICANT risks which LDA Design has identified which may arise from constructing their designs shown on this drawing. A Competent Contractor should be aware of the typical risks associated with doing this work.

**Note for Workers**  
DO NOT START YOUR WORK unless you know the Risks and Controls relating to the work on this drawing (including SAFE SEQUENCES OF WORK and EQUIPMENT).

Do not issue copies of parts of this drawing without the above Note for Workers (unless you are sure that the Workers can undertake the work safely).

REV.	DESCRIPTION	DATE
001	Issue	29/04/22

**LDA DESIGN**

PROJECT TITLE  
TWICKENHAM RIVERSIDE

DRAWING TITLE  
PLANTING PLAN ZOOM SHEET 02

ISSUED BY: London T: 020 7467 1470  
DATE: MARCH 2022 DRAWN: NR  
SCALE: A1 1:50 CHECKED: TW  
STATUS: Tender APPROVED: AH

**DWG. NO 6975\_311**

No dimensions are to be scaled from this drawing. All dimensions are to be checked on site. Area measurements for indicative purposes only.  
© LDA Design Consulting LLP. Quality Assured to BS EN ISO 9001:2000  
Sources: Ordnance Survey