
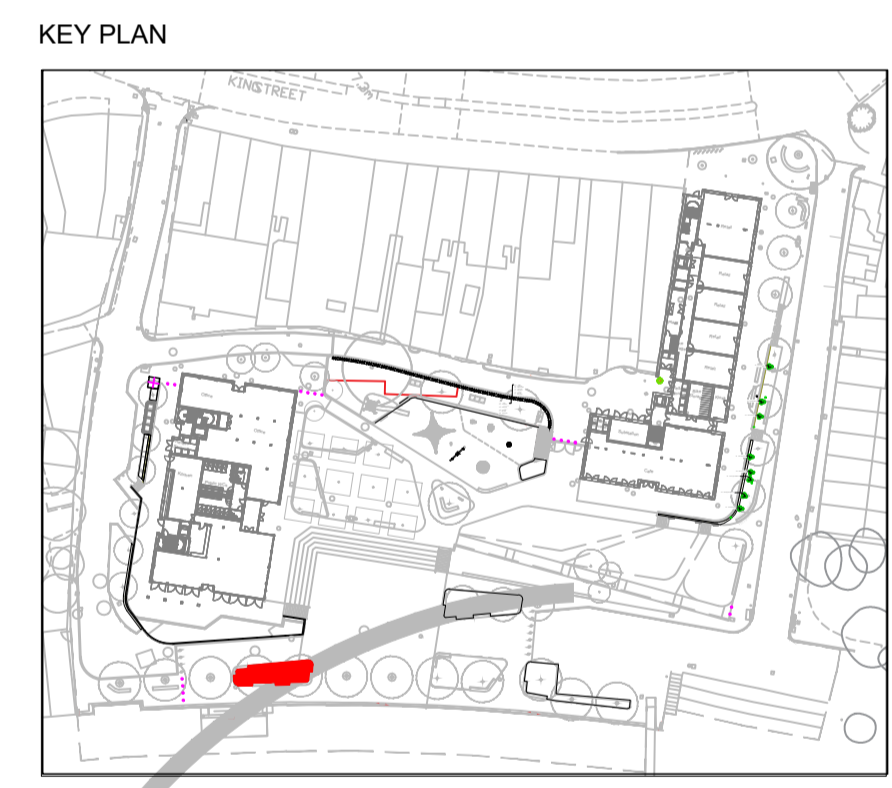


01 TYPICAL PLANTING PLAN - RIVERSIDE PLANTERS
PLAN SCALE 1:50 @ A1

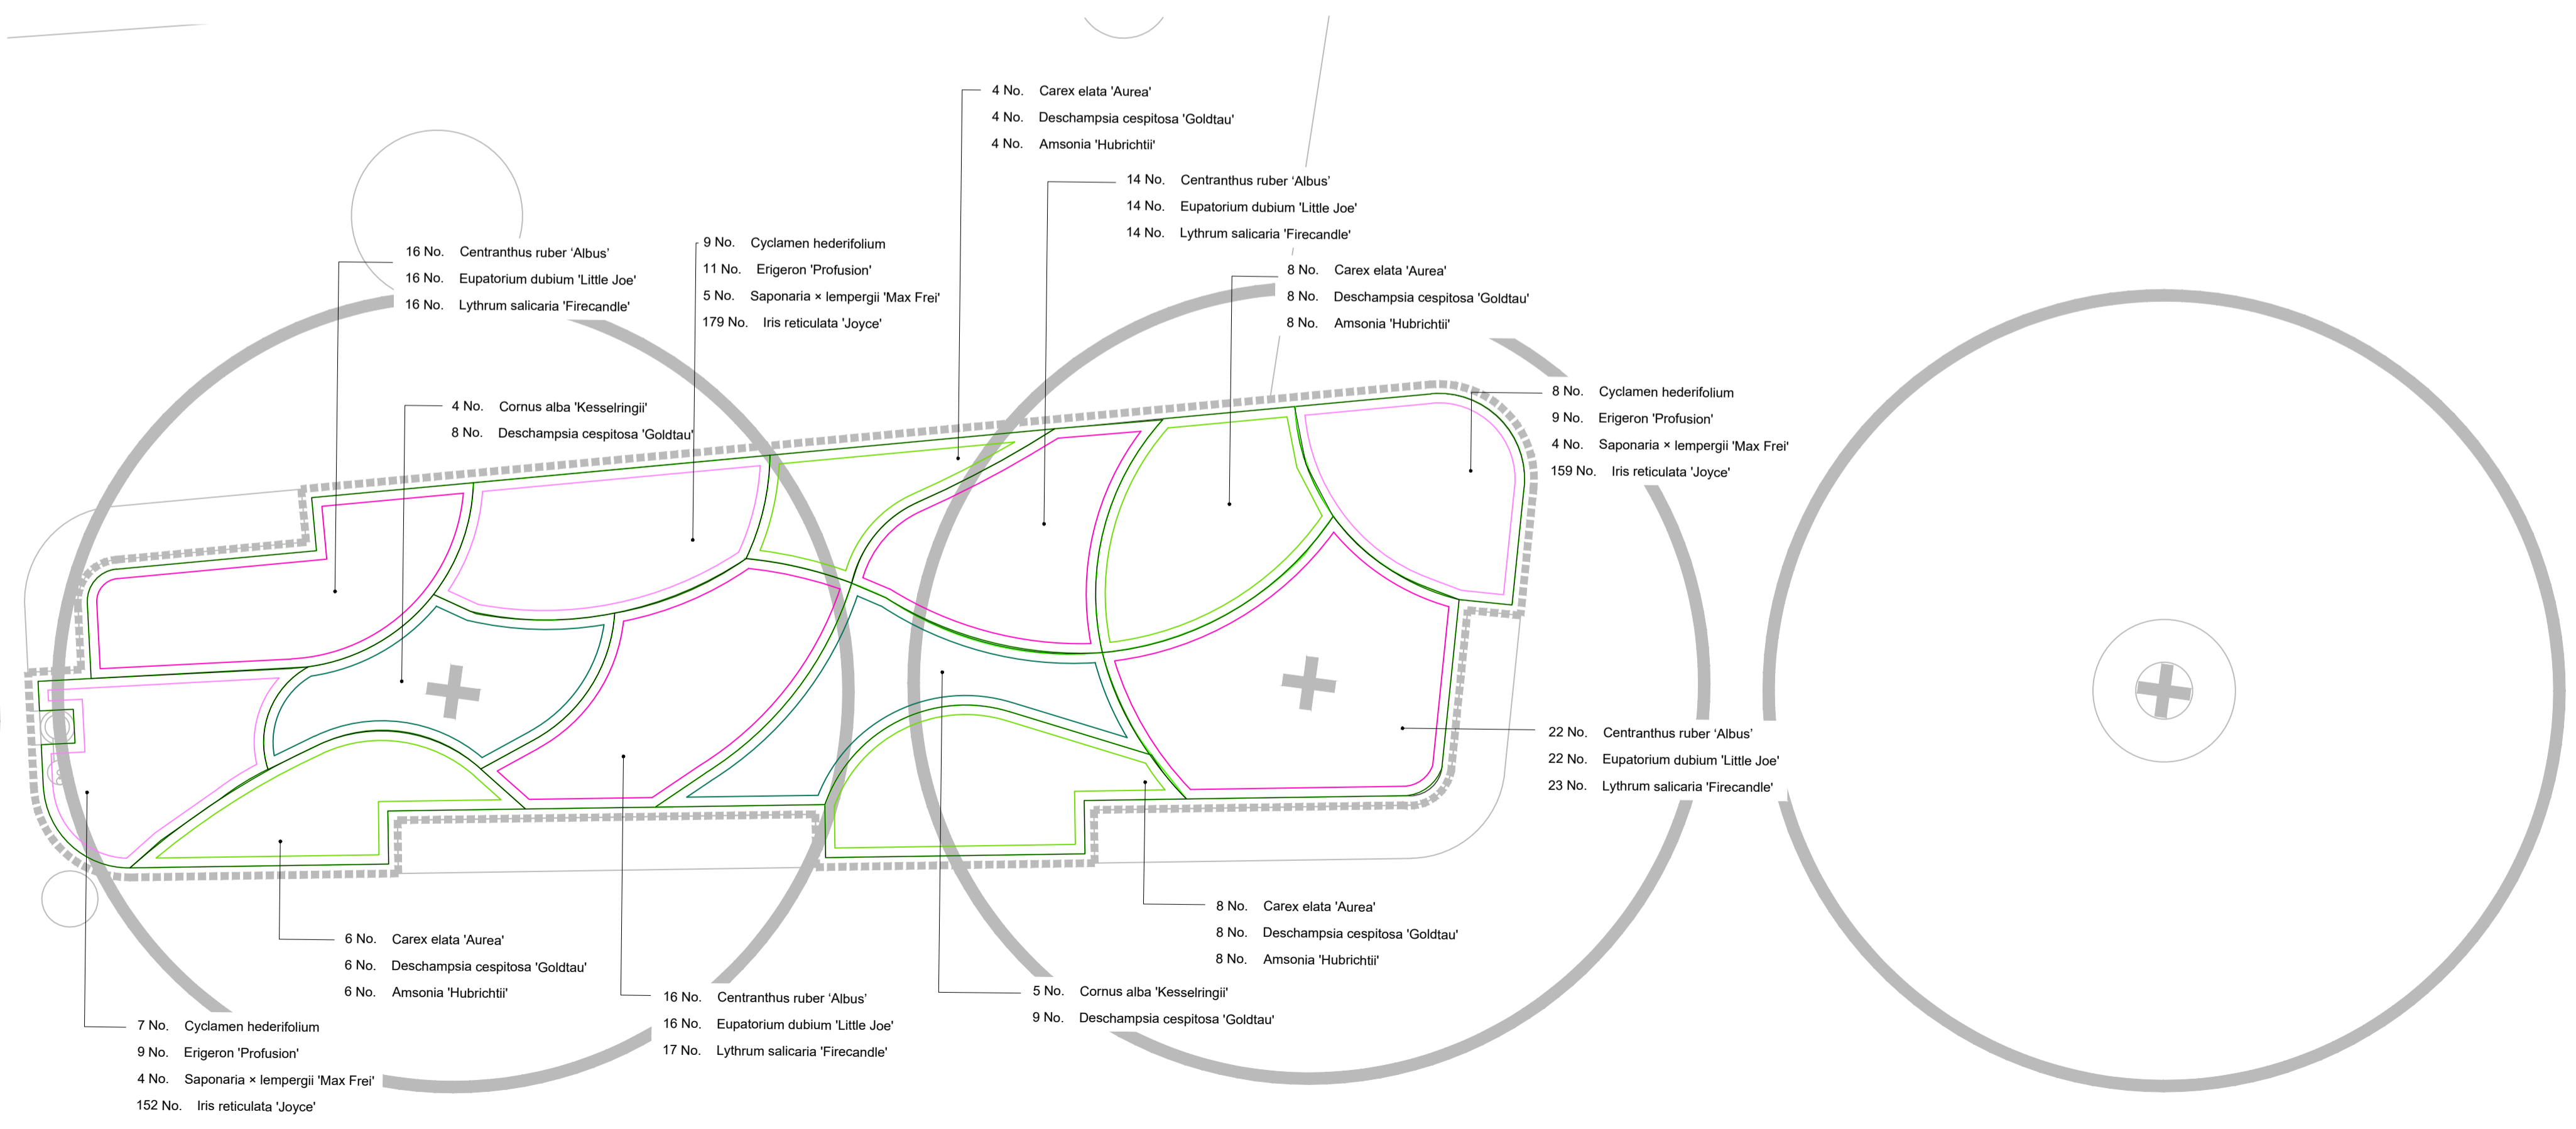

02 TYPICAL PLANTING PLAN - RIVERSIDE PLANTERS
PLAN SCALE 1:50 @ A1

READ THIS FIRST

Note for Contractors
This drawing should be considered along with the risk information contained in the CDM Pre Construction Information. This information will include details of the SIGNIFICANT risks which LDA Design has identified which may arise from constructing their designs shown on this drawing. A Competent Contractor should be aware of the typical risks associated with doing this work.

Note for Workers
DO NOT START YOUR WORK unless you know the Risks and Controls relating to the work on this drawing (including SAFE SEQUENCES OF WORK and EQUIPMENT).

Do not issue copies of parts of this drawing without the above Note for Workers (unless you are sure that the Workers can undertake the work safely).

REV.	DESCRIPTION	APP. DATE
T00	Stage 4 Issue	29/04/22

LDA DESIGN

PROJECT TITLE
TWICKENHAM RIVERSIDE

DRAWING TITLE
PLANTING PLAN ZOOM SHEET 04

ISSUED BY	London	T: 020 7467 1470
DATE	MARCH 2022	DRAWN NR
SCALE @ A1	1:50	CHECKED TW
STATUS	Tender	APPROVED AH

DWG. NO 6975_313

No dimensions are to be scaled from this drawing. All dimensions are to be checked on site. Area measurements for indicative purposes only.

© LDA Design Consulting LLP. Quality Assured to BS EN ISO 9001 : 2000
Sources Ordnance Survey