

— Structure Existing Construction
- - - Boundary New Construction

General Notes


- All dimensions to be verified on site
- To be read in conjunction with all relevant documents
- In the event of discrepancy notify the Architect immediately
- All steel structural elements to be finished with intumescent coating, 30 minutes fire resistance. For all structural elements and connection see SE drawings
- This document is copyright of Hugh Cullum Architects Ltd

Issue Status


- SK Sketch	- T Tender	- P Permissions
- D Design	- E Existing Condition	- C Contract

Latest Revisions


REV	NOTE	DATE	DRAWN
H	Issued for Planning	25/11/2024	TS / HC

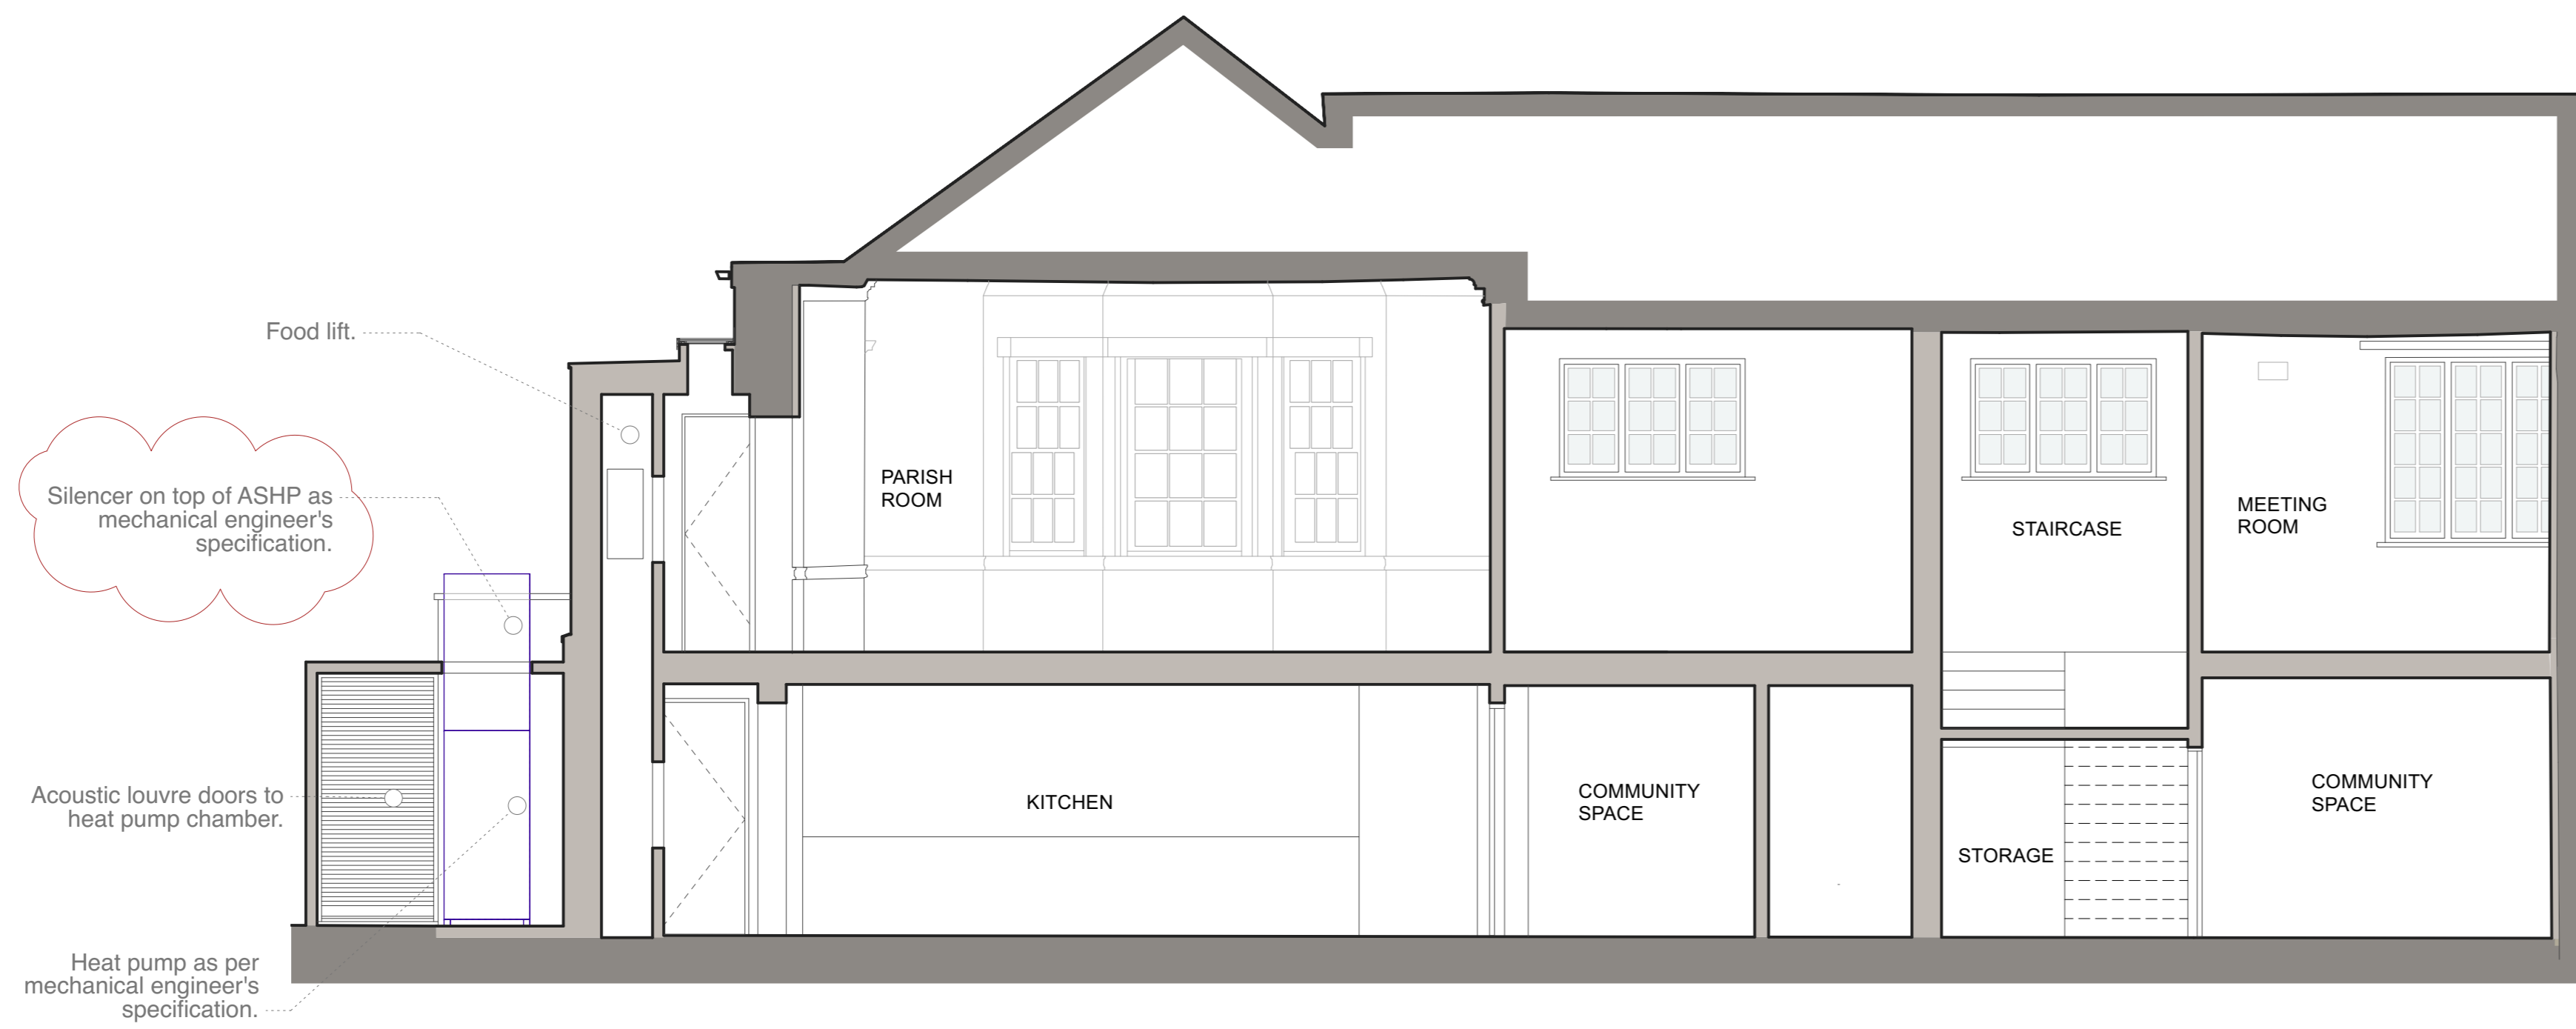

Section C-C

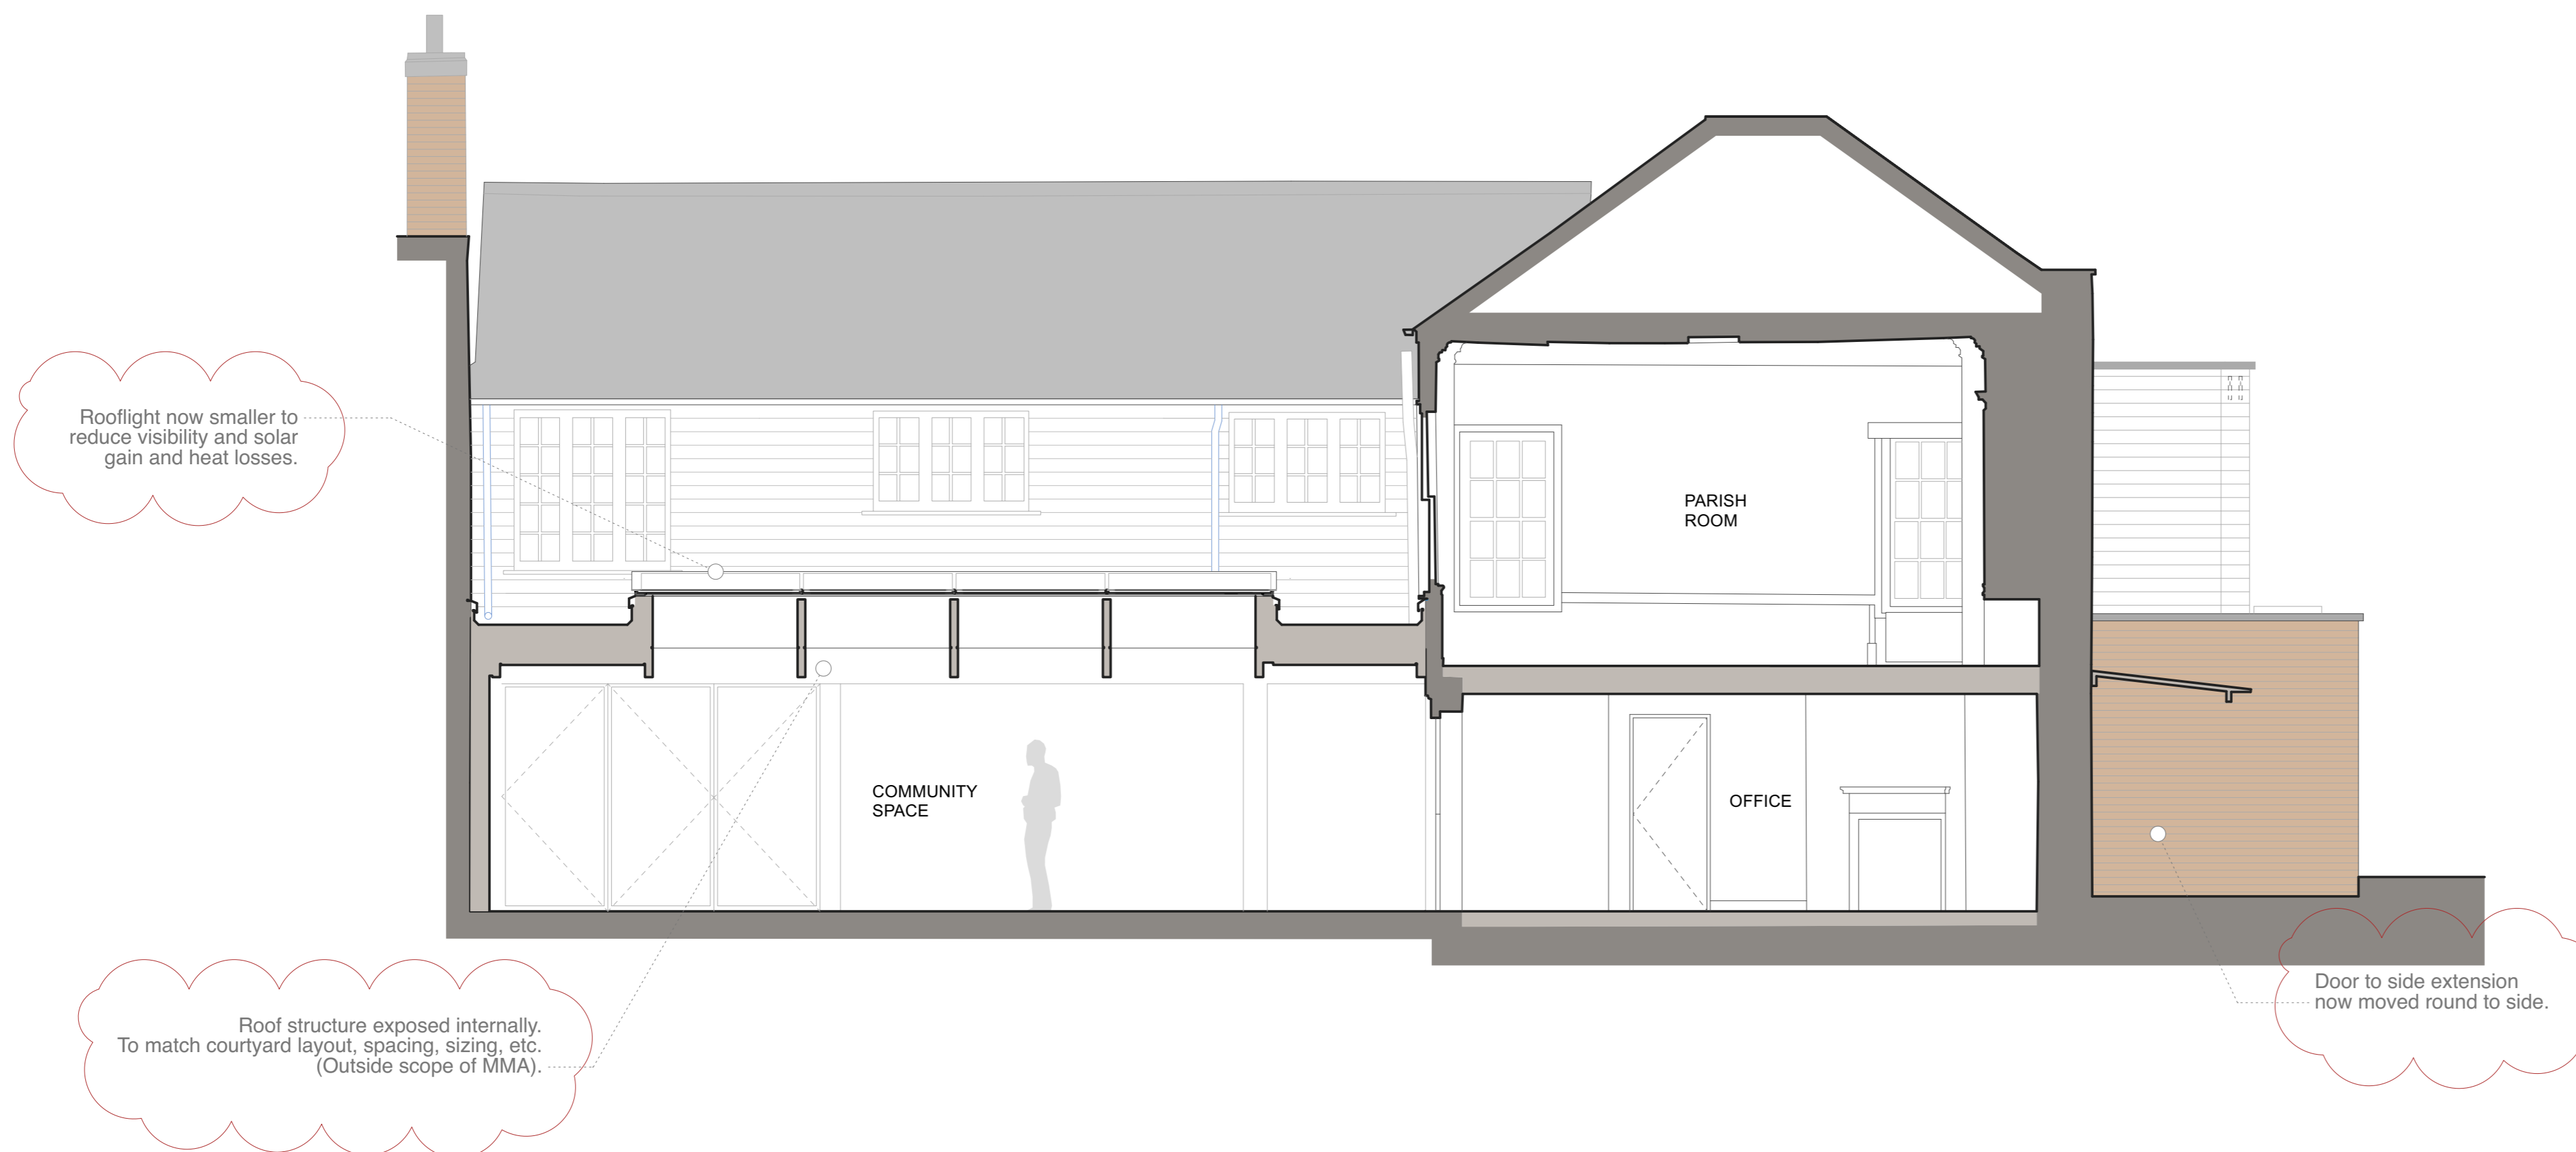

Section D-D

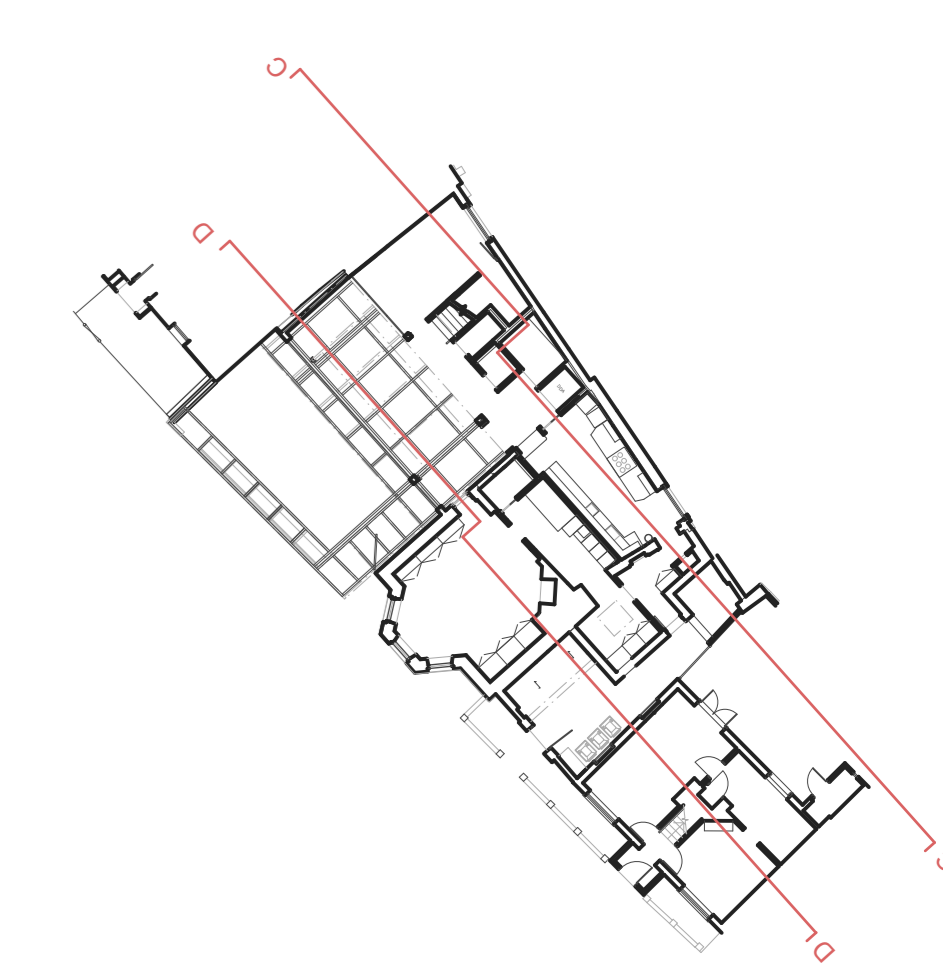

HUGH CULLUM ARCHITECTS LTD
 Bloomsbury Design
 61b Judd Street
 London WC1H 9QT
 t 020 7387 7647
 f 020 7383 7645
 mail@hughcullum.com

St Mary's Richmond
 Planning (MMA)
 General Arrangement
 P - SEC - Section CC and DD
 Scale at A1: 1:50
 Published 22/10/2024
SMR01 - P211 (H)