


Ground Floor Plan - part 1



Ground Floor Plan - part 2

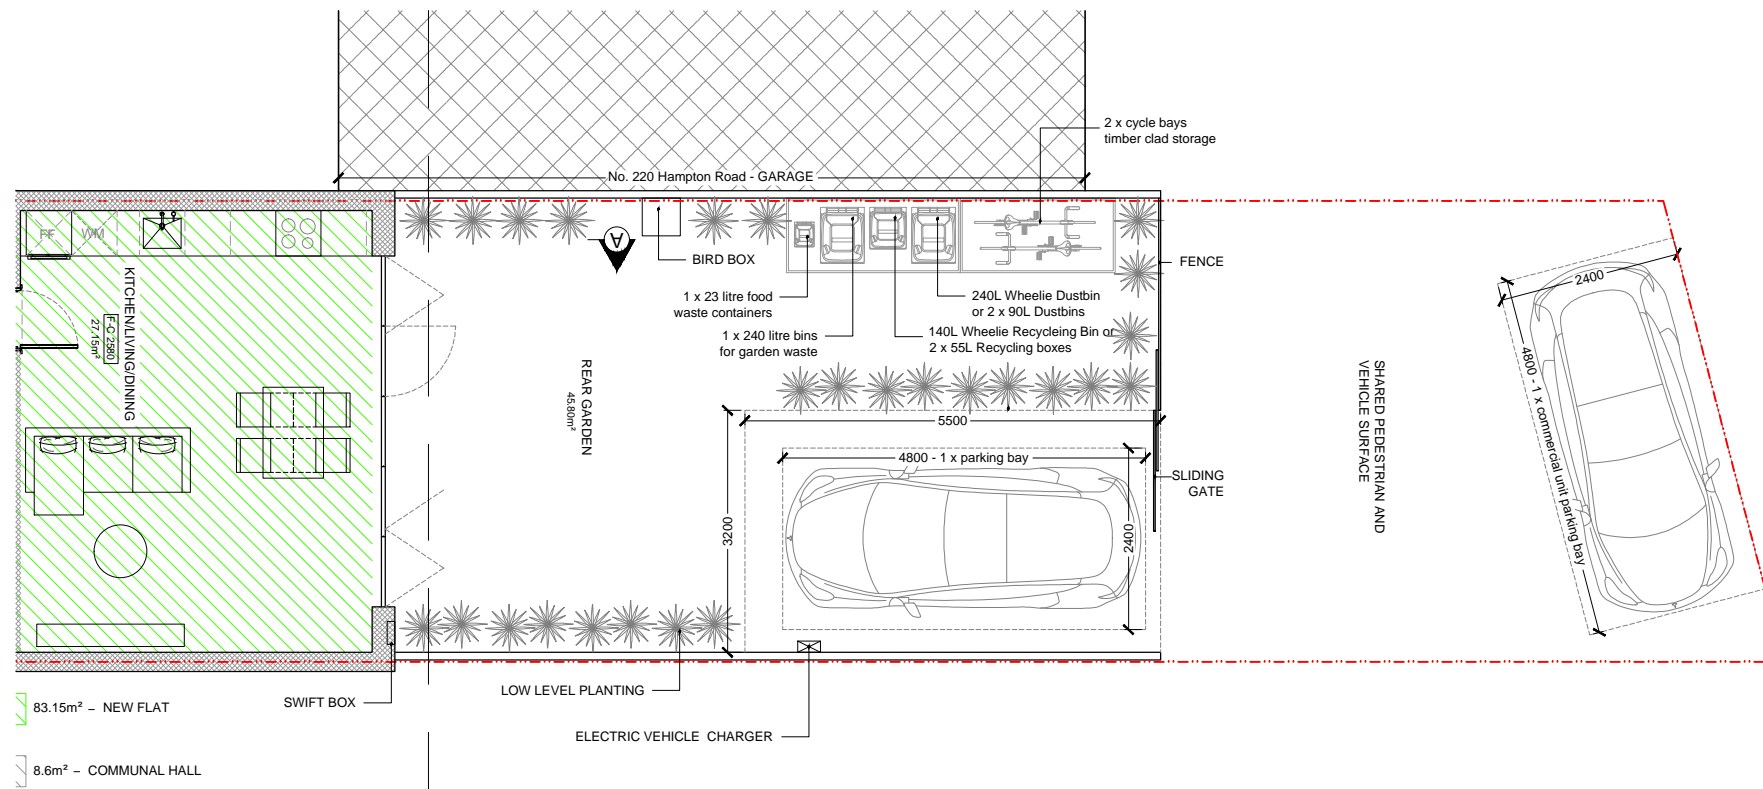