



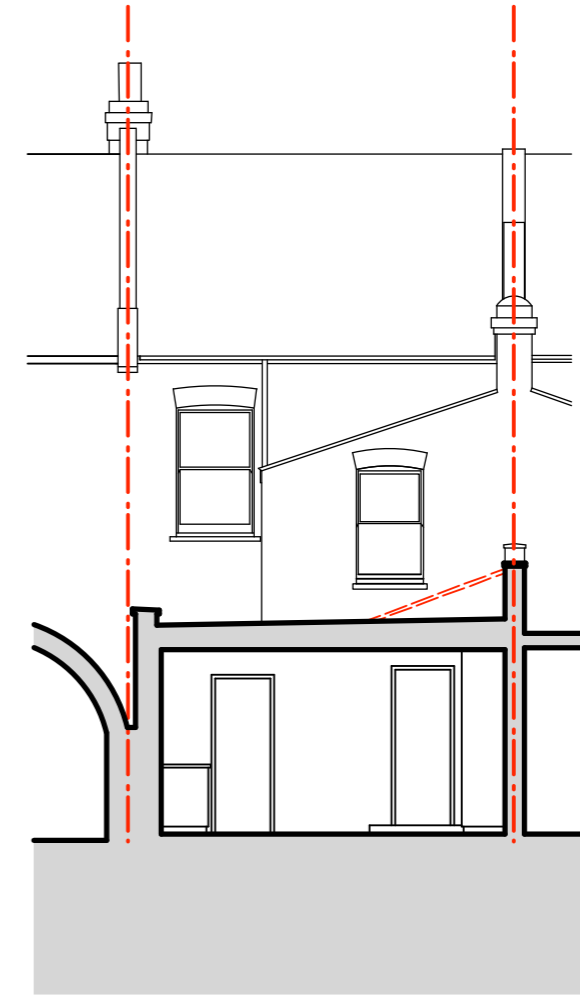

01 Proposed
Section A-A

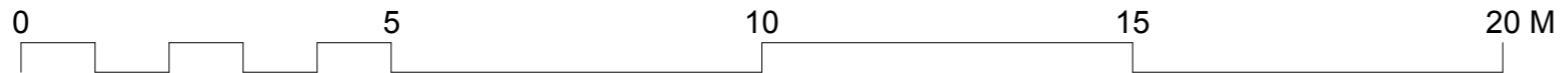

02 Proposed
Section B-B