



# EXISTING

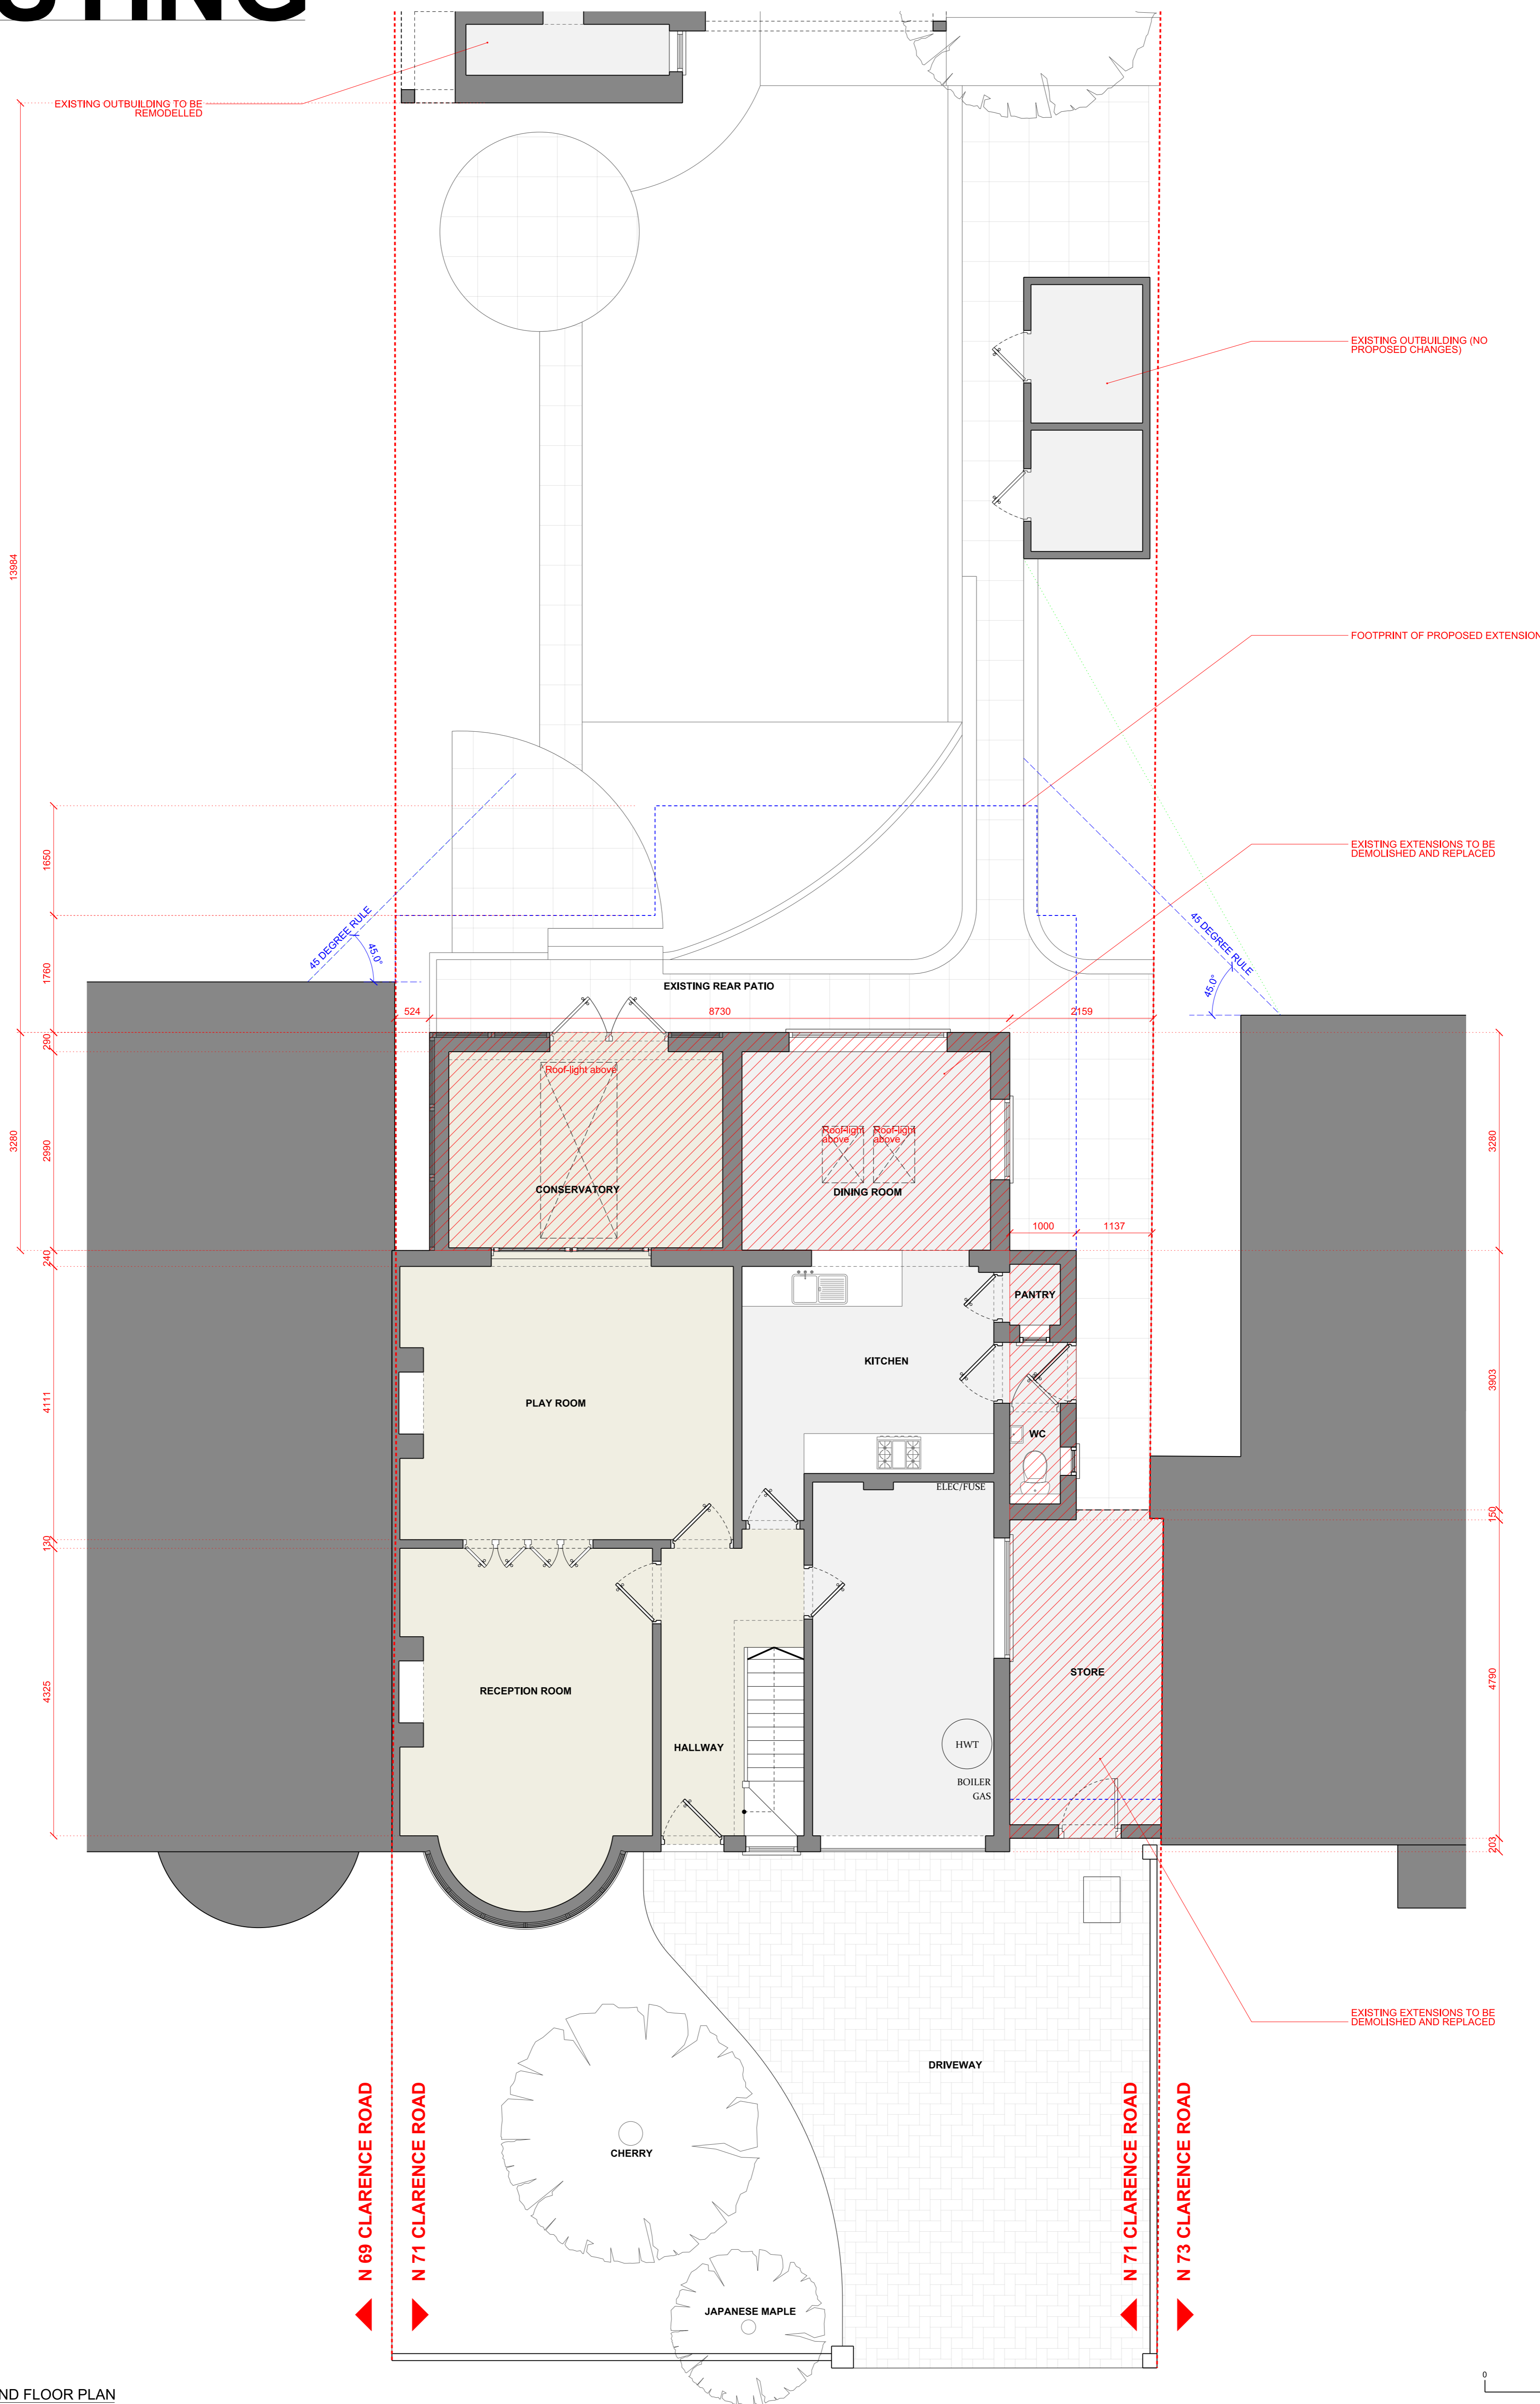

1 GROUND FLOOR PLAN  
101 EXISTING 1:50

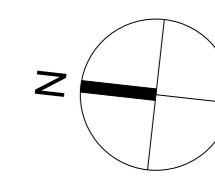