


# EXISTING




1  
103  
FRONT ELEVATION  
EXISTING 1:50

EXISTING LEAN-TO TO BE DEMOLISHED AND REPLACED

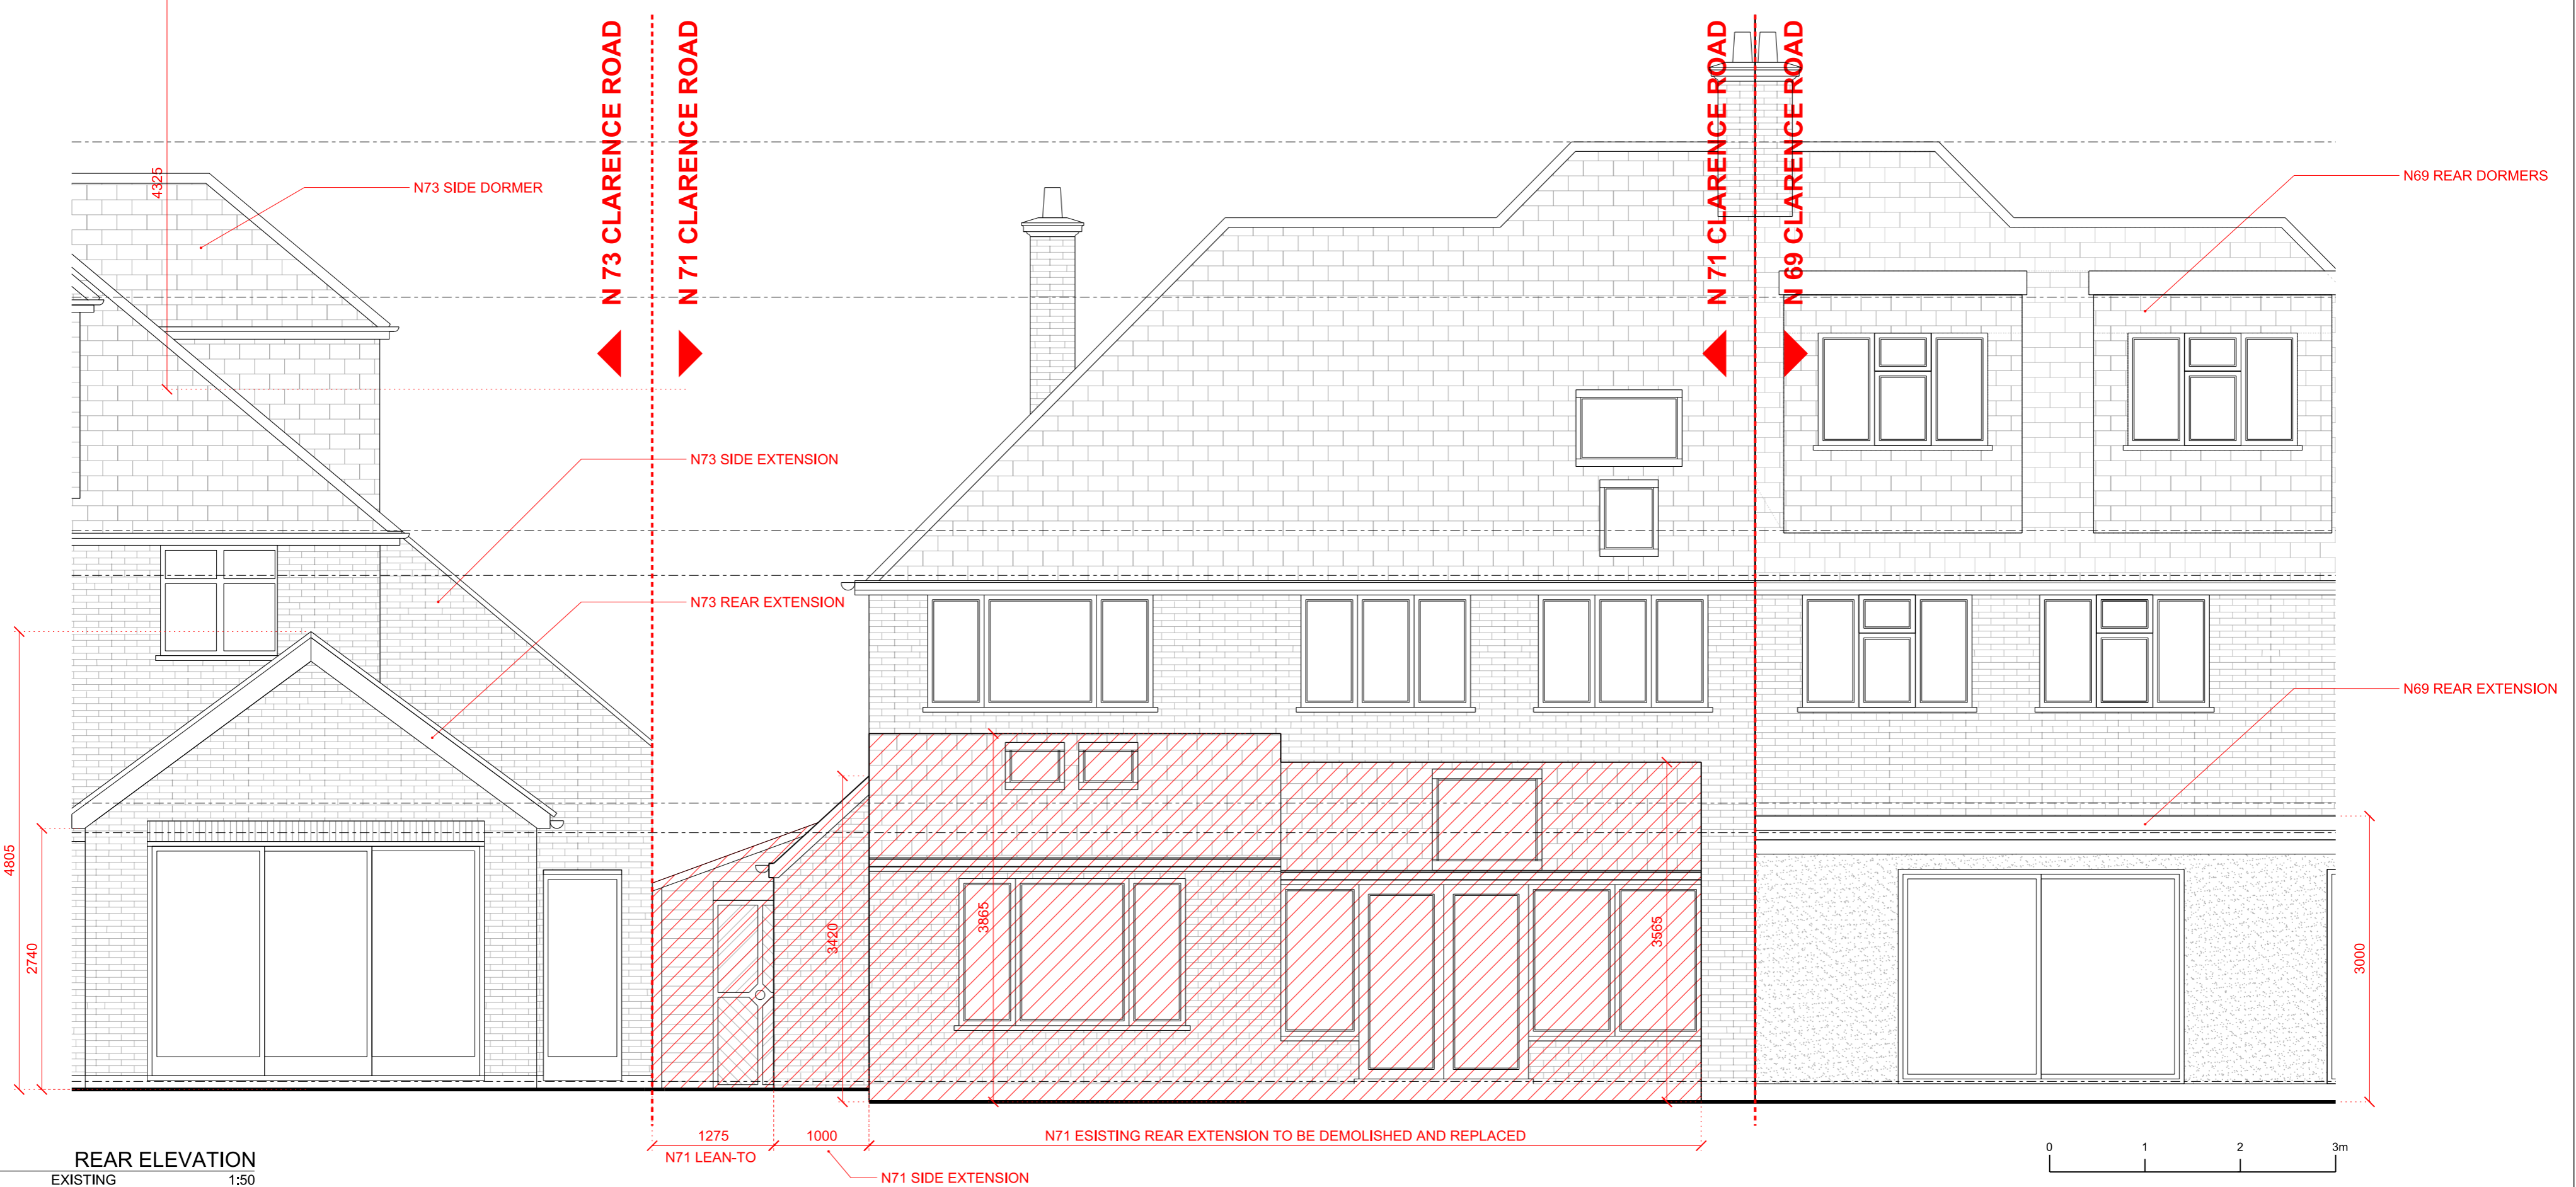

2  
103  
REAR ELEVATION  
EXISTING 1:50

N71 ESISTING REAR EXTENSION TO BE DEMOLISHED AND REPLACED

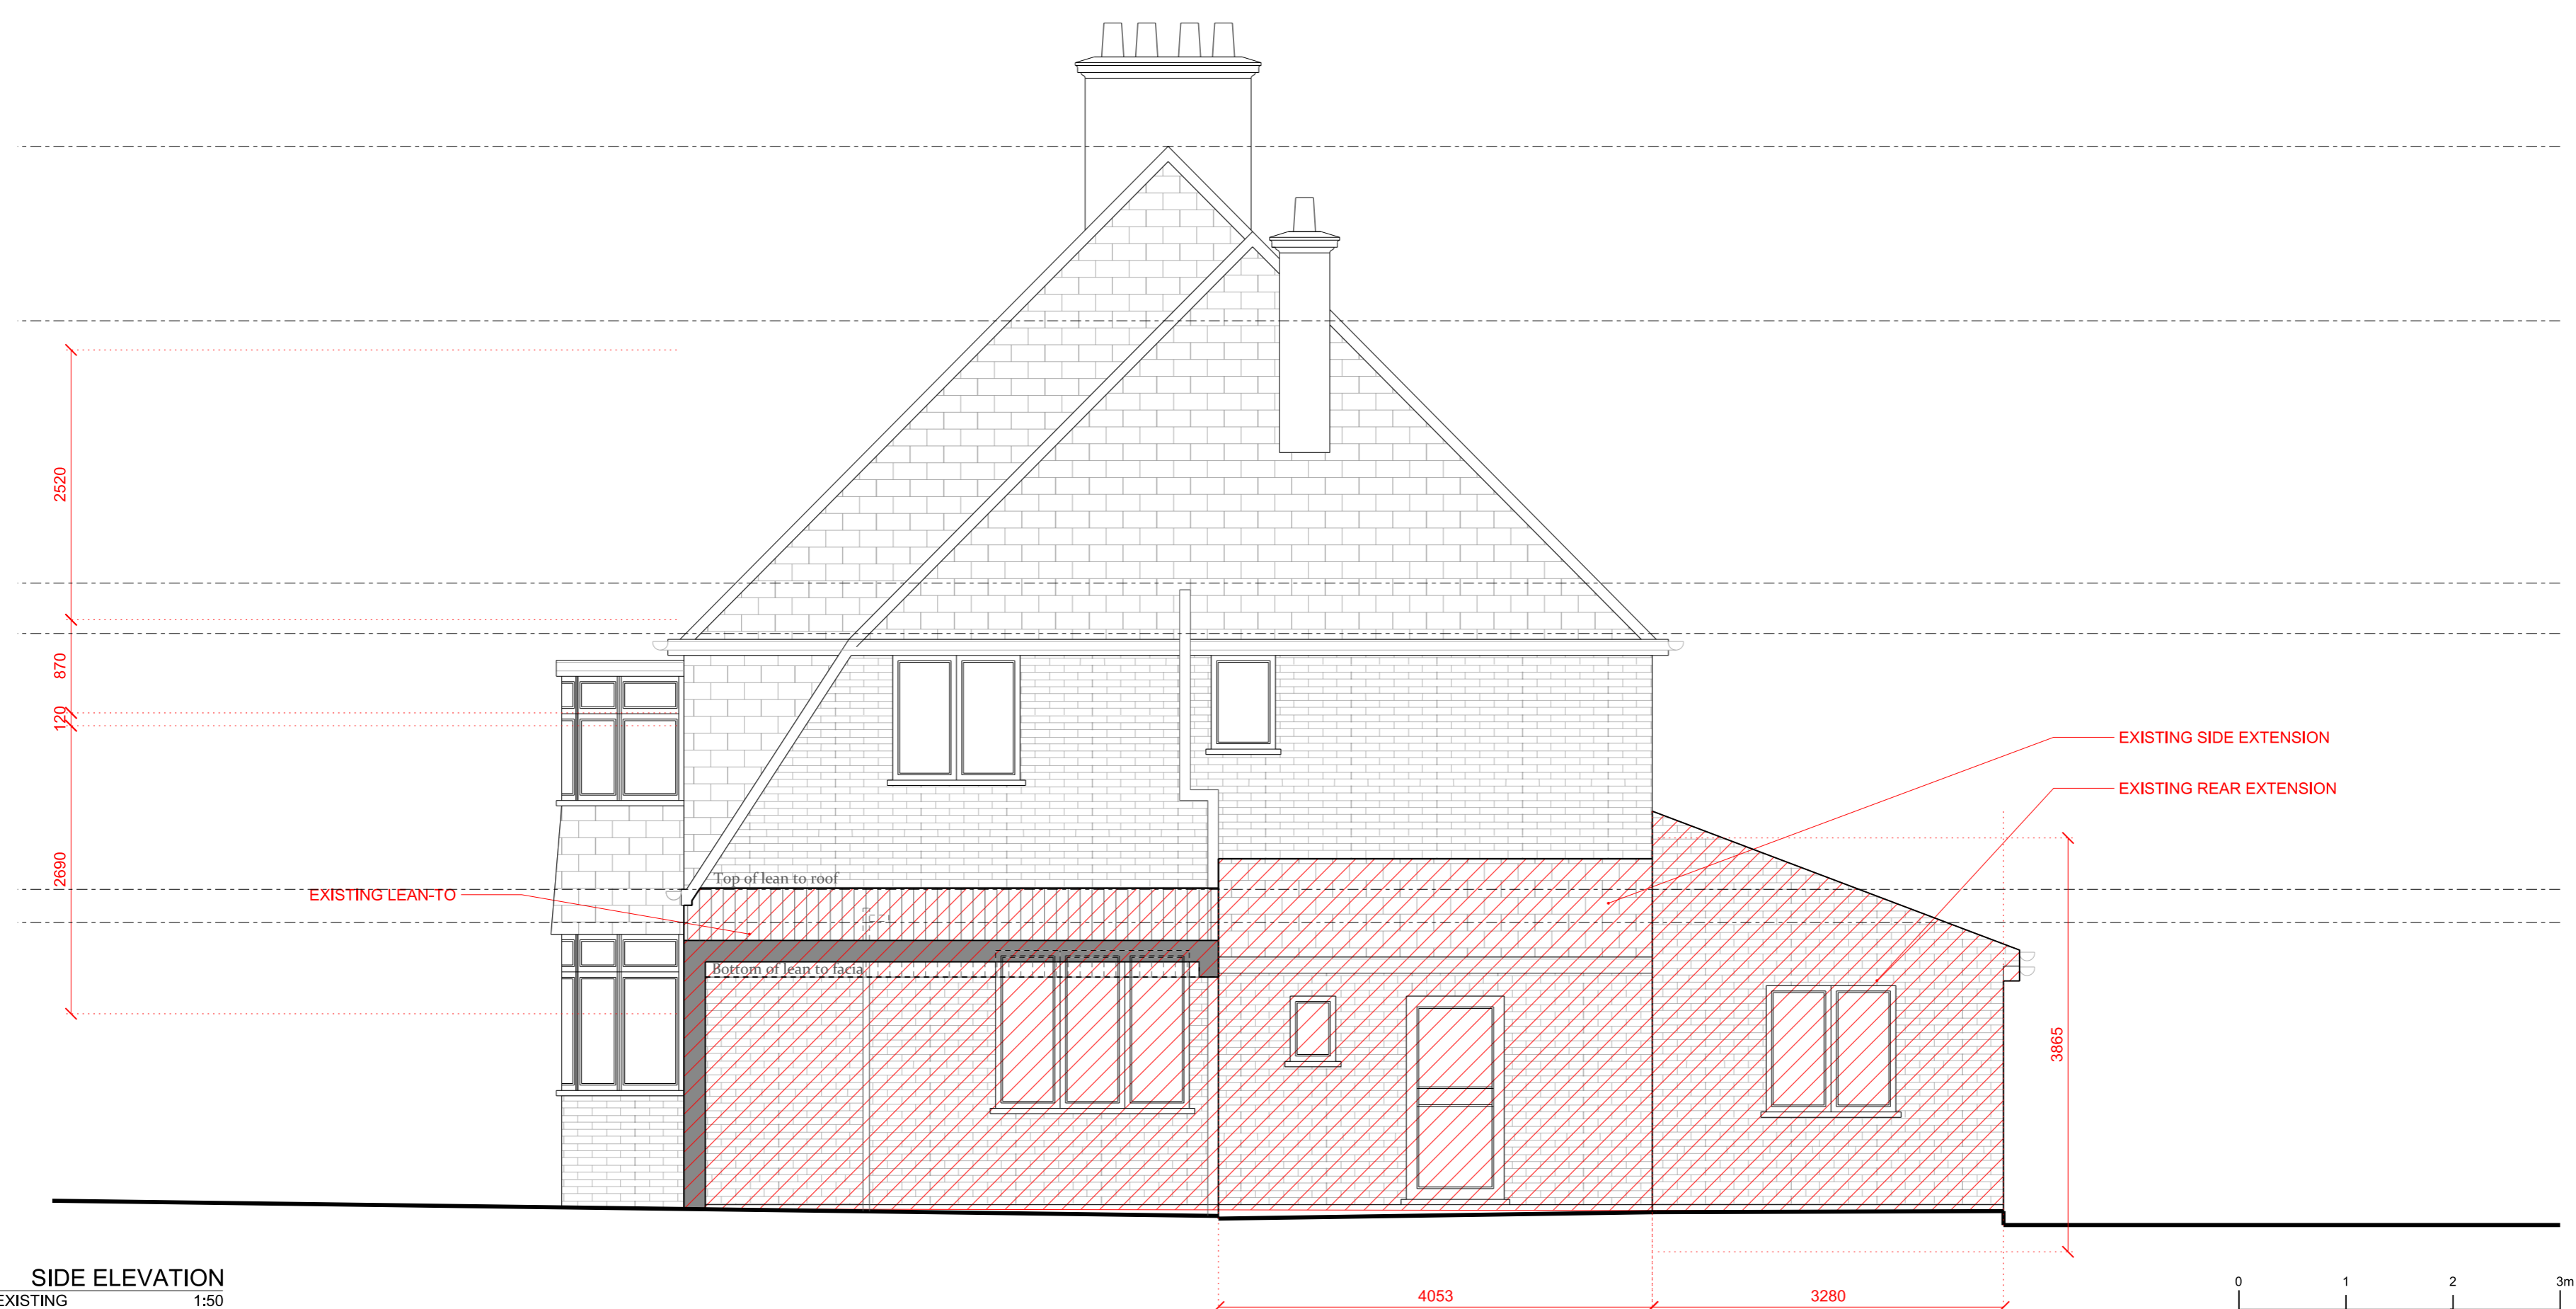

3  
103  
SIDE ELEVATION  
EXISTING 1:50

