



PROPOSED

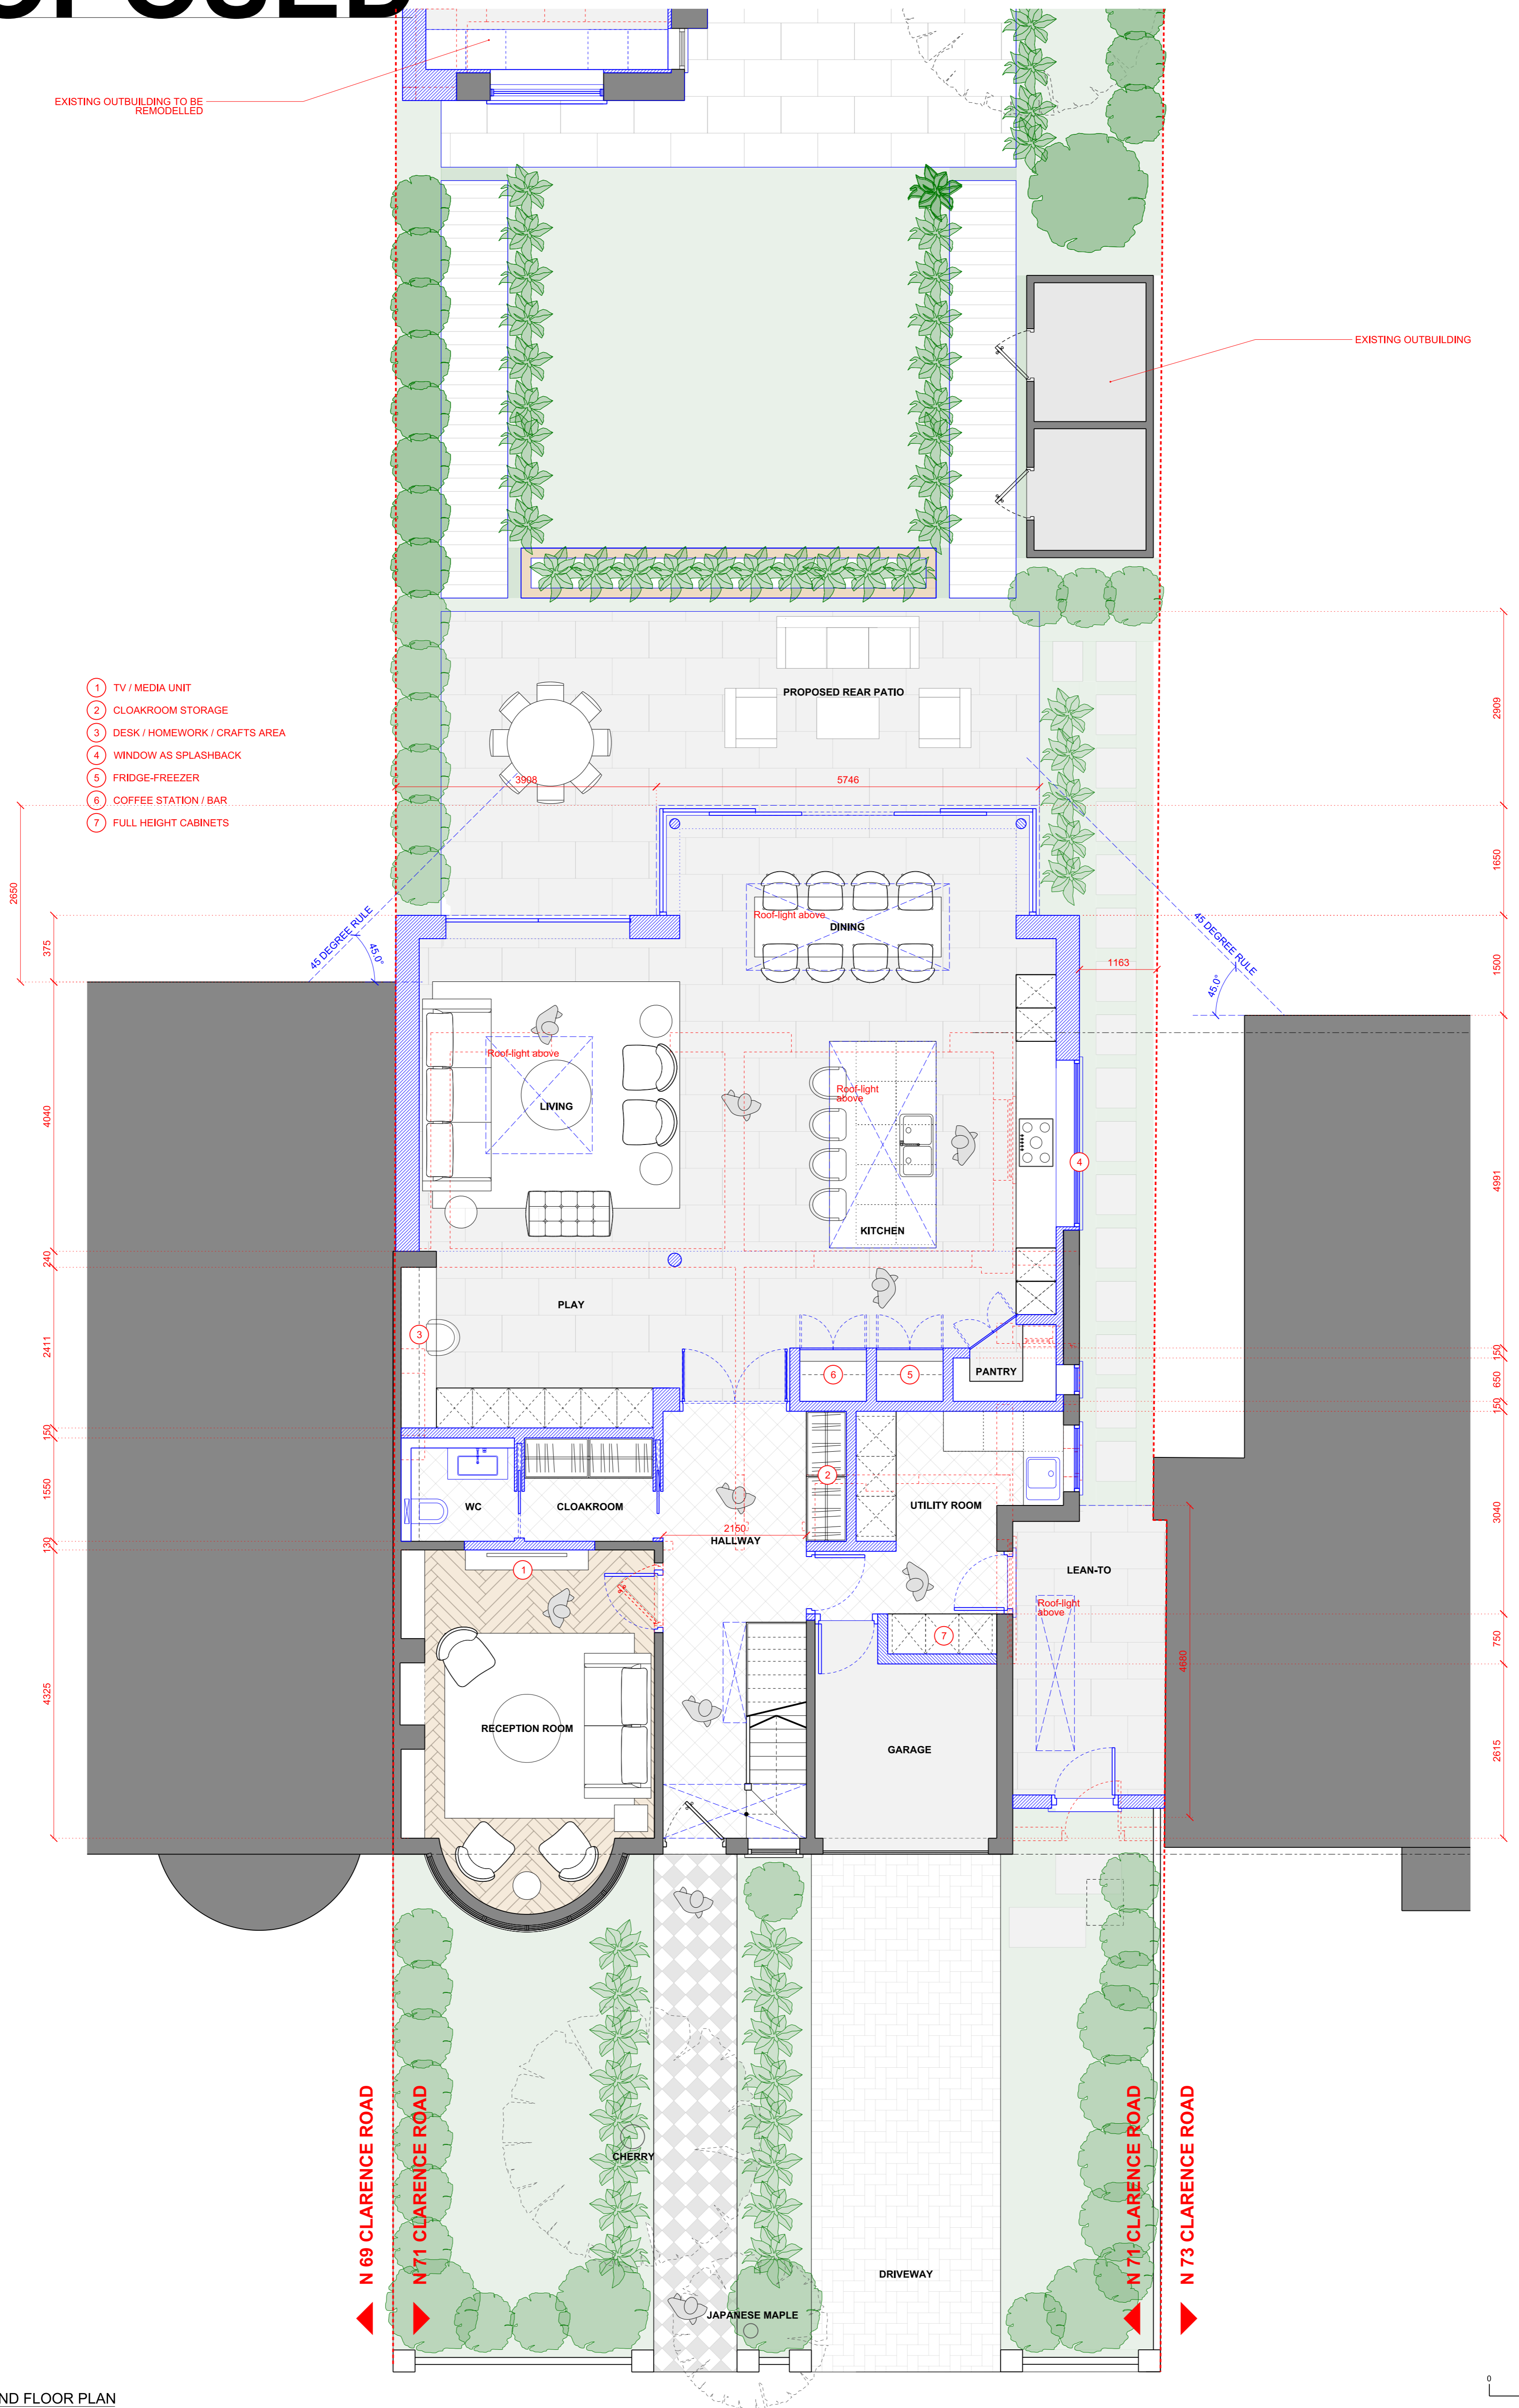

- ① TV / MEDIA UNIT
- ② CLOAKROOM STORAGE
- ③ DESK / HOMEWORK / CRAFTS AREA
- ④ WINDOW AS SPLASHBACK
- ⑤ FRIDGE-FREEZER
- ⑥ COFFEE STATION / BAR
- ⑦ FULL HEIGHT CABINETS

1 GROUND FLOOR PLAN
201 Proposed 1:50

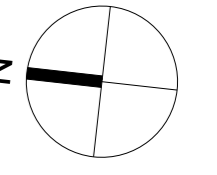