



PROPOSED

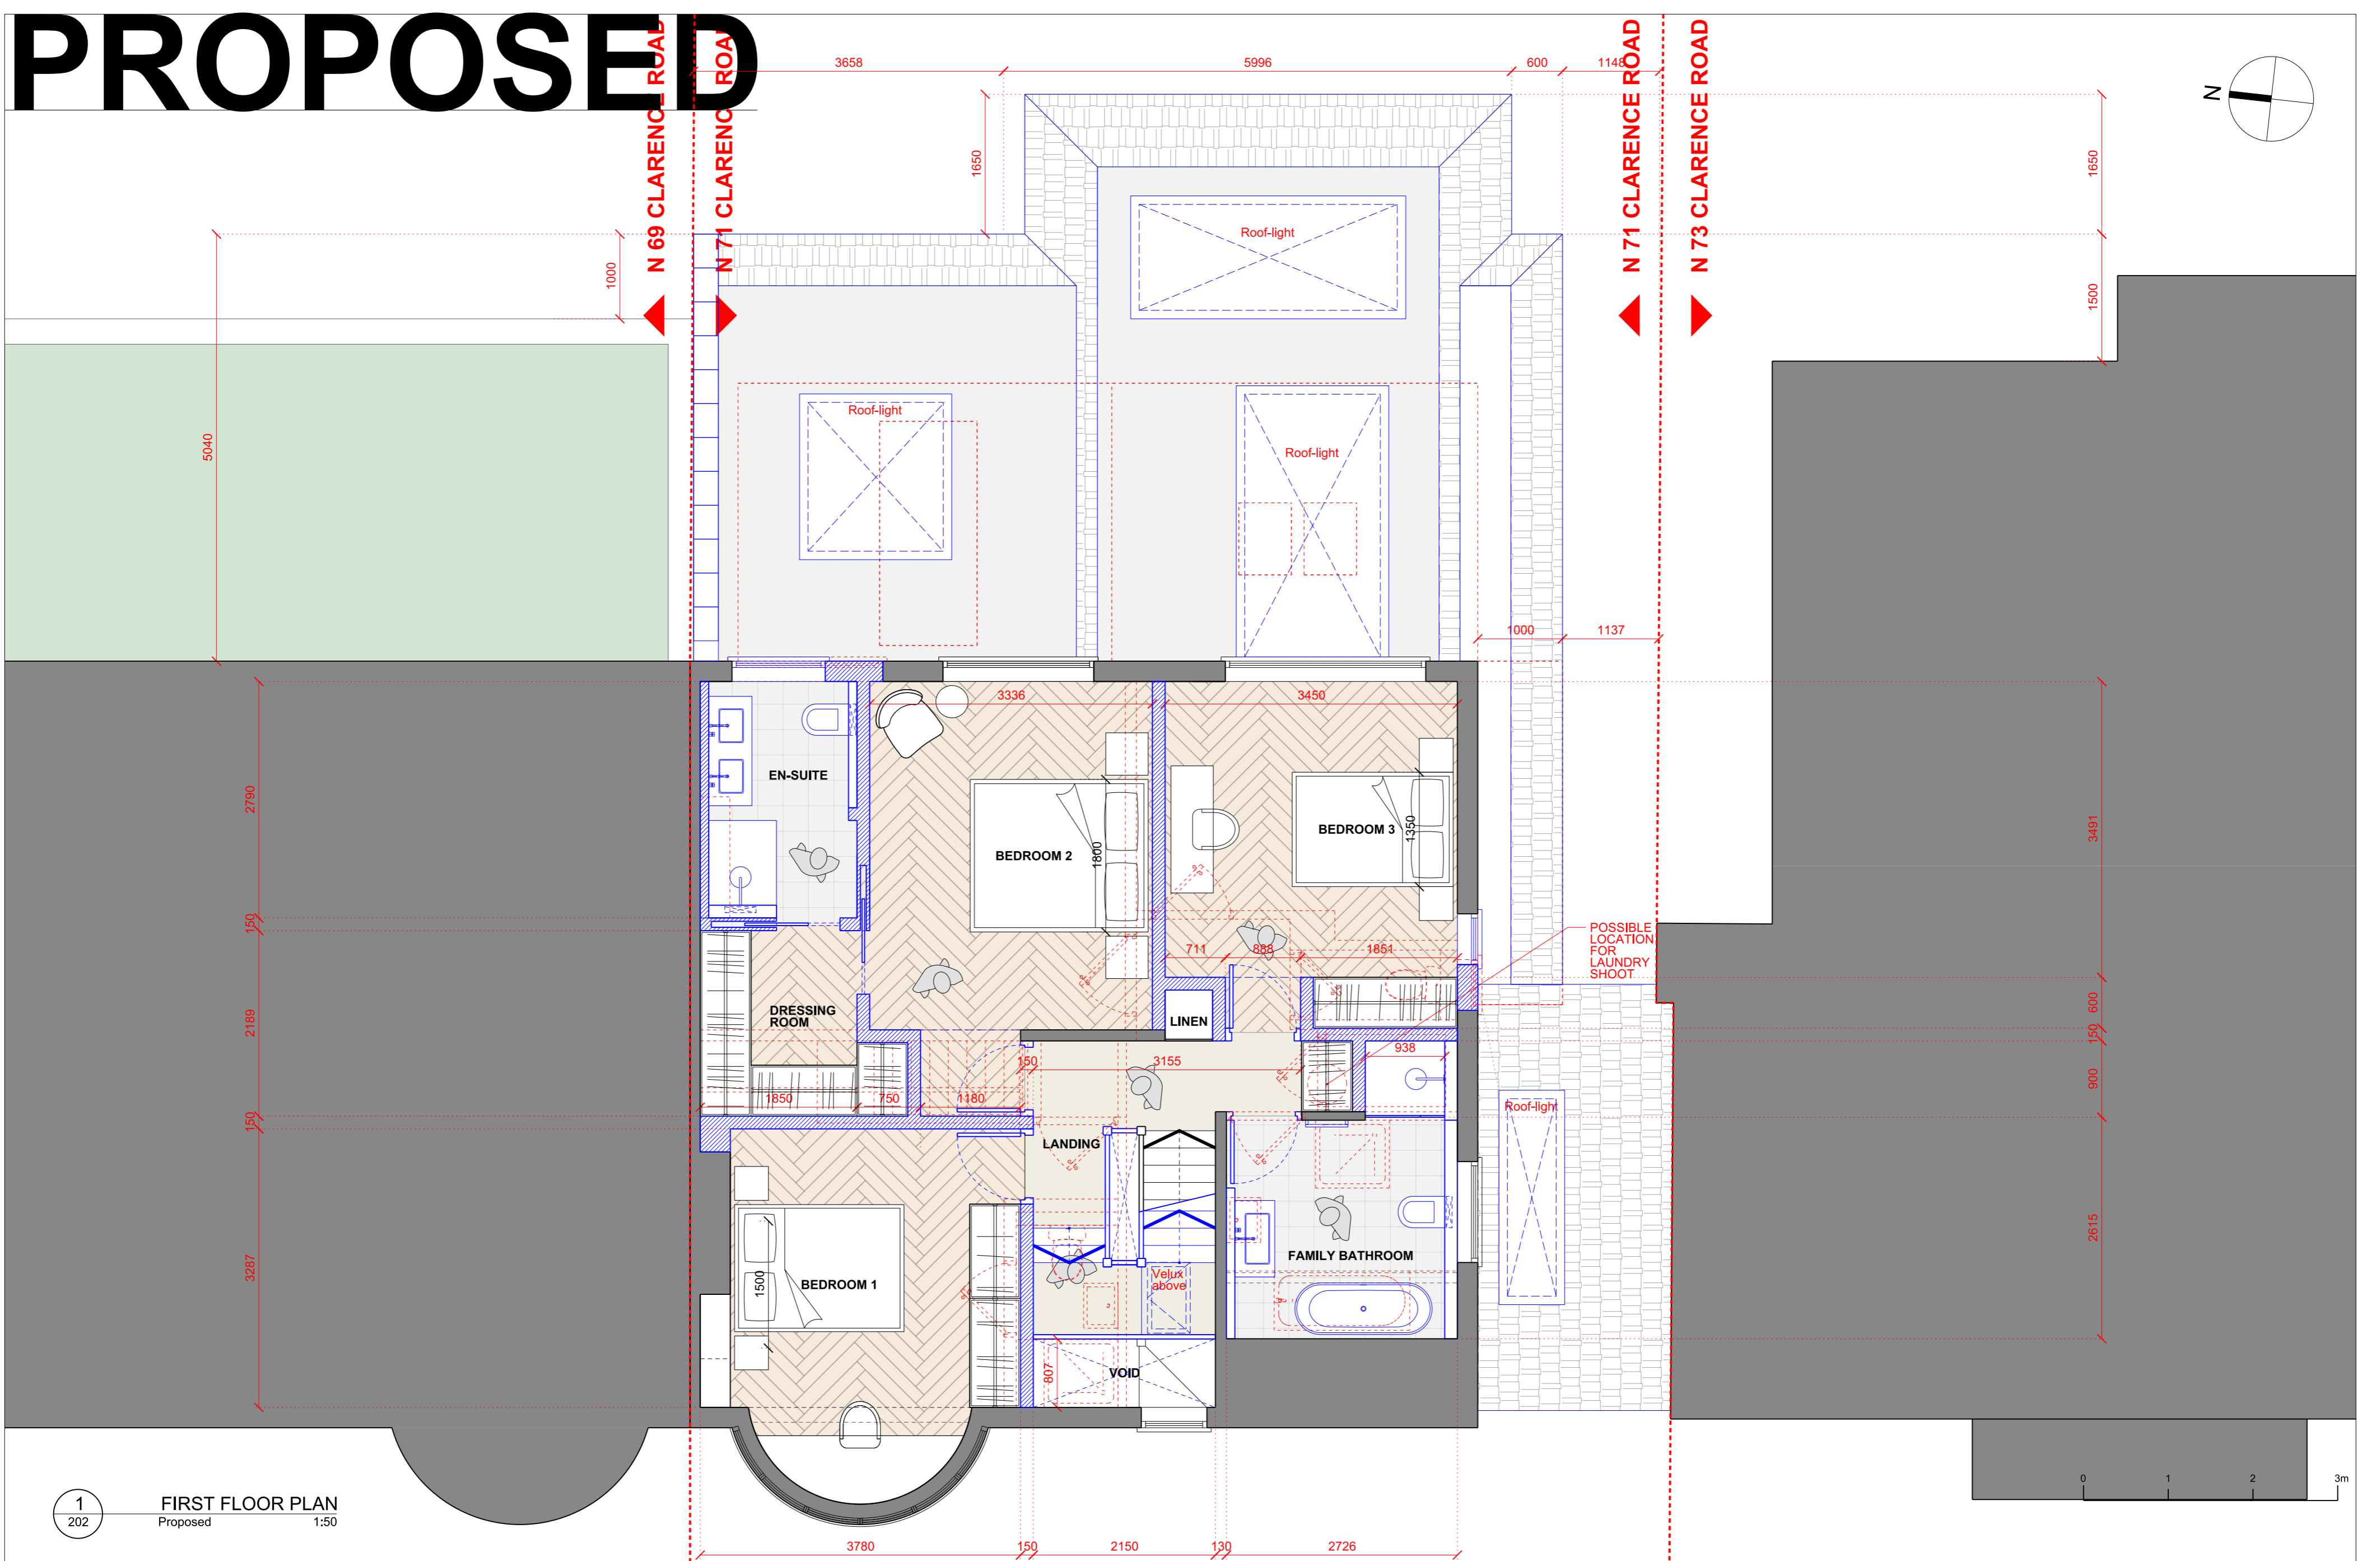

1 FIRST FLOOR PLAN
Proposed 1:50

PROPOSED

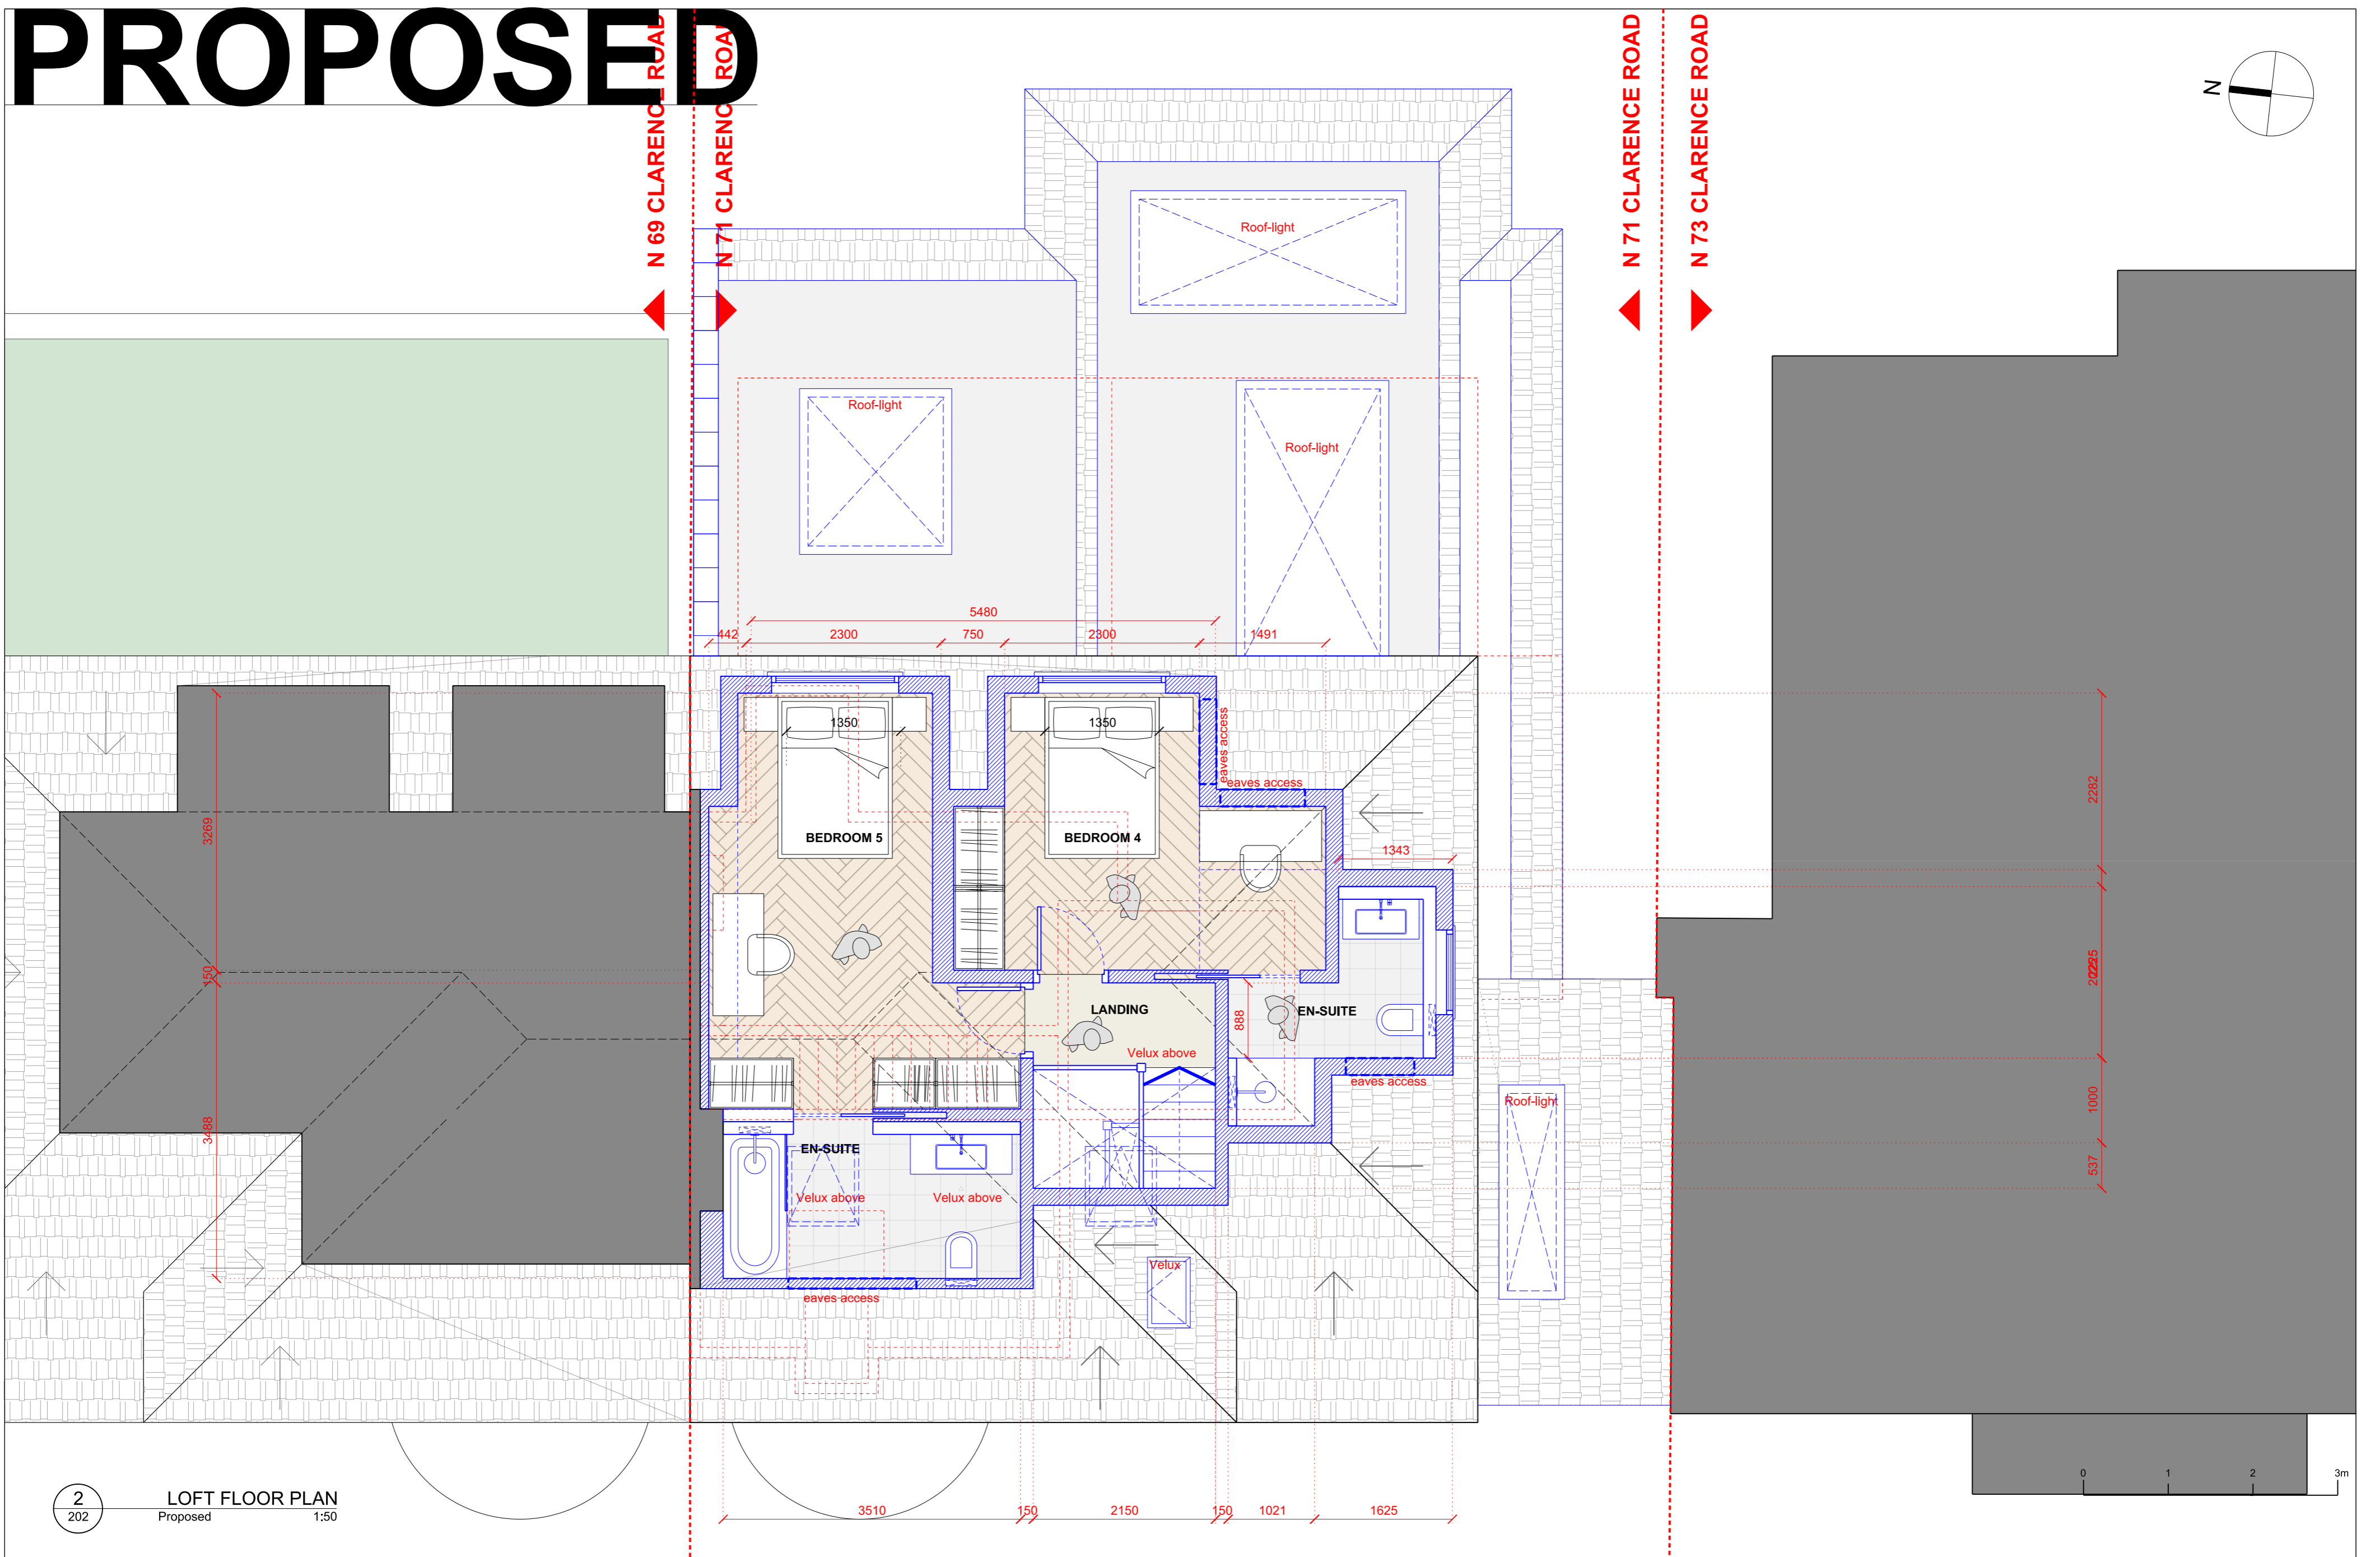

2 LOFT FLOOR PLAN
Proposed 1:50