




PROPOSED

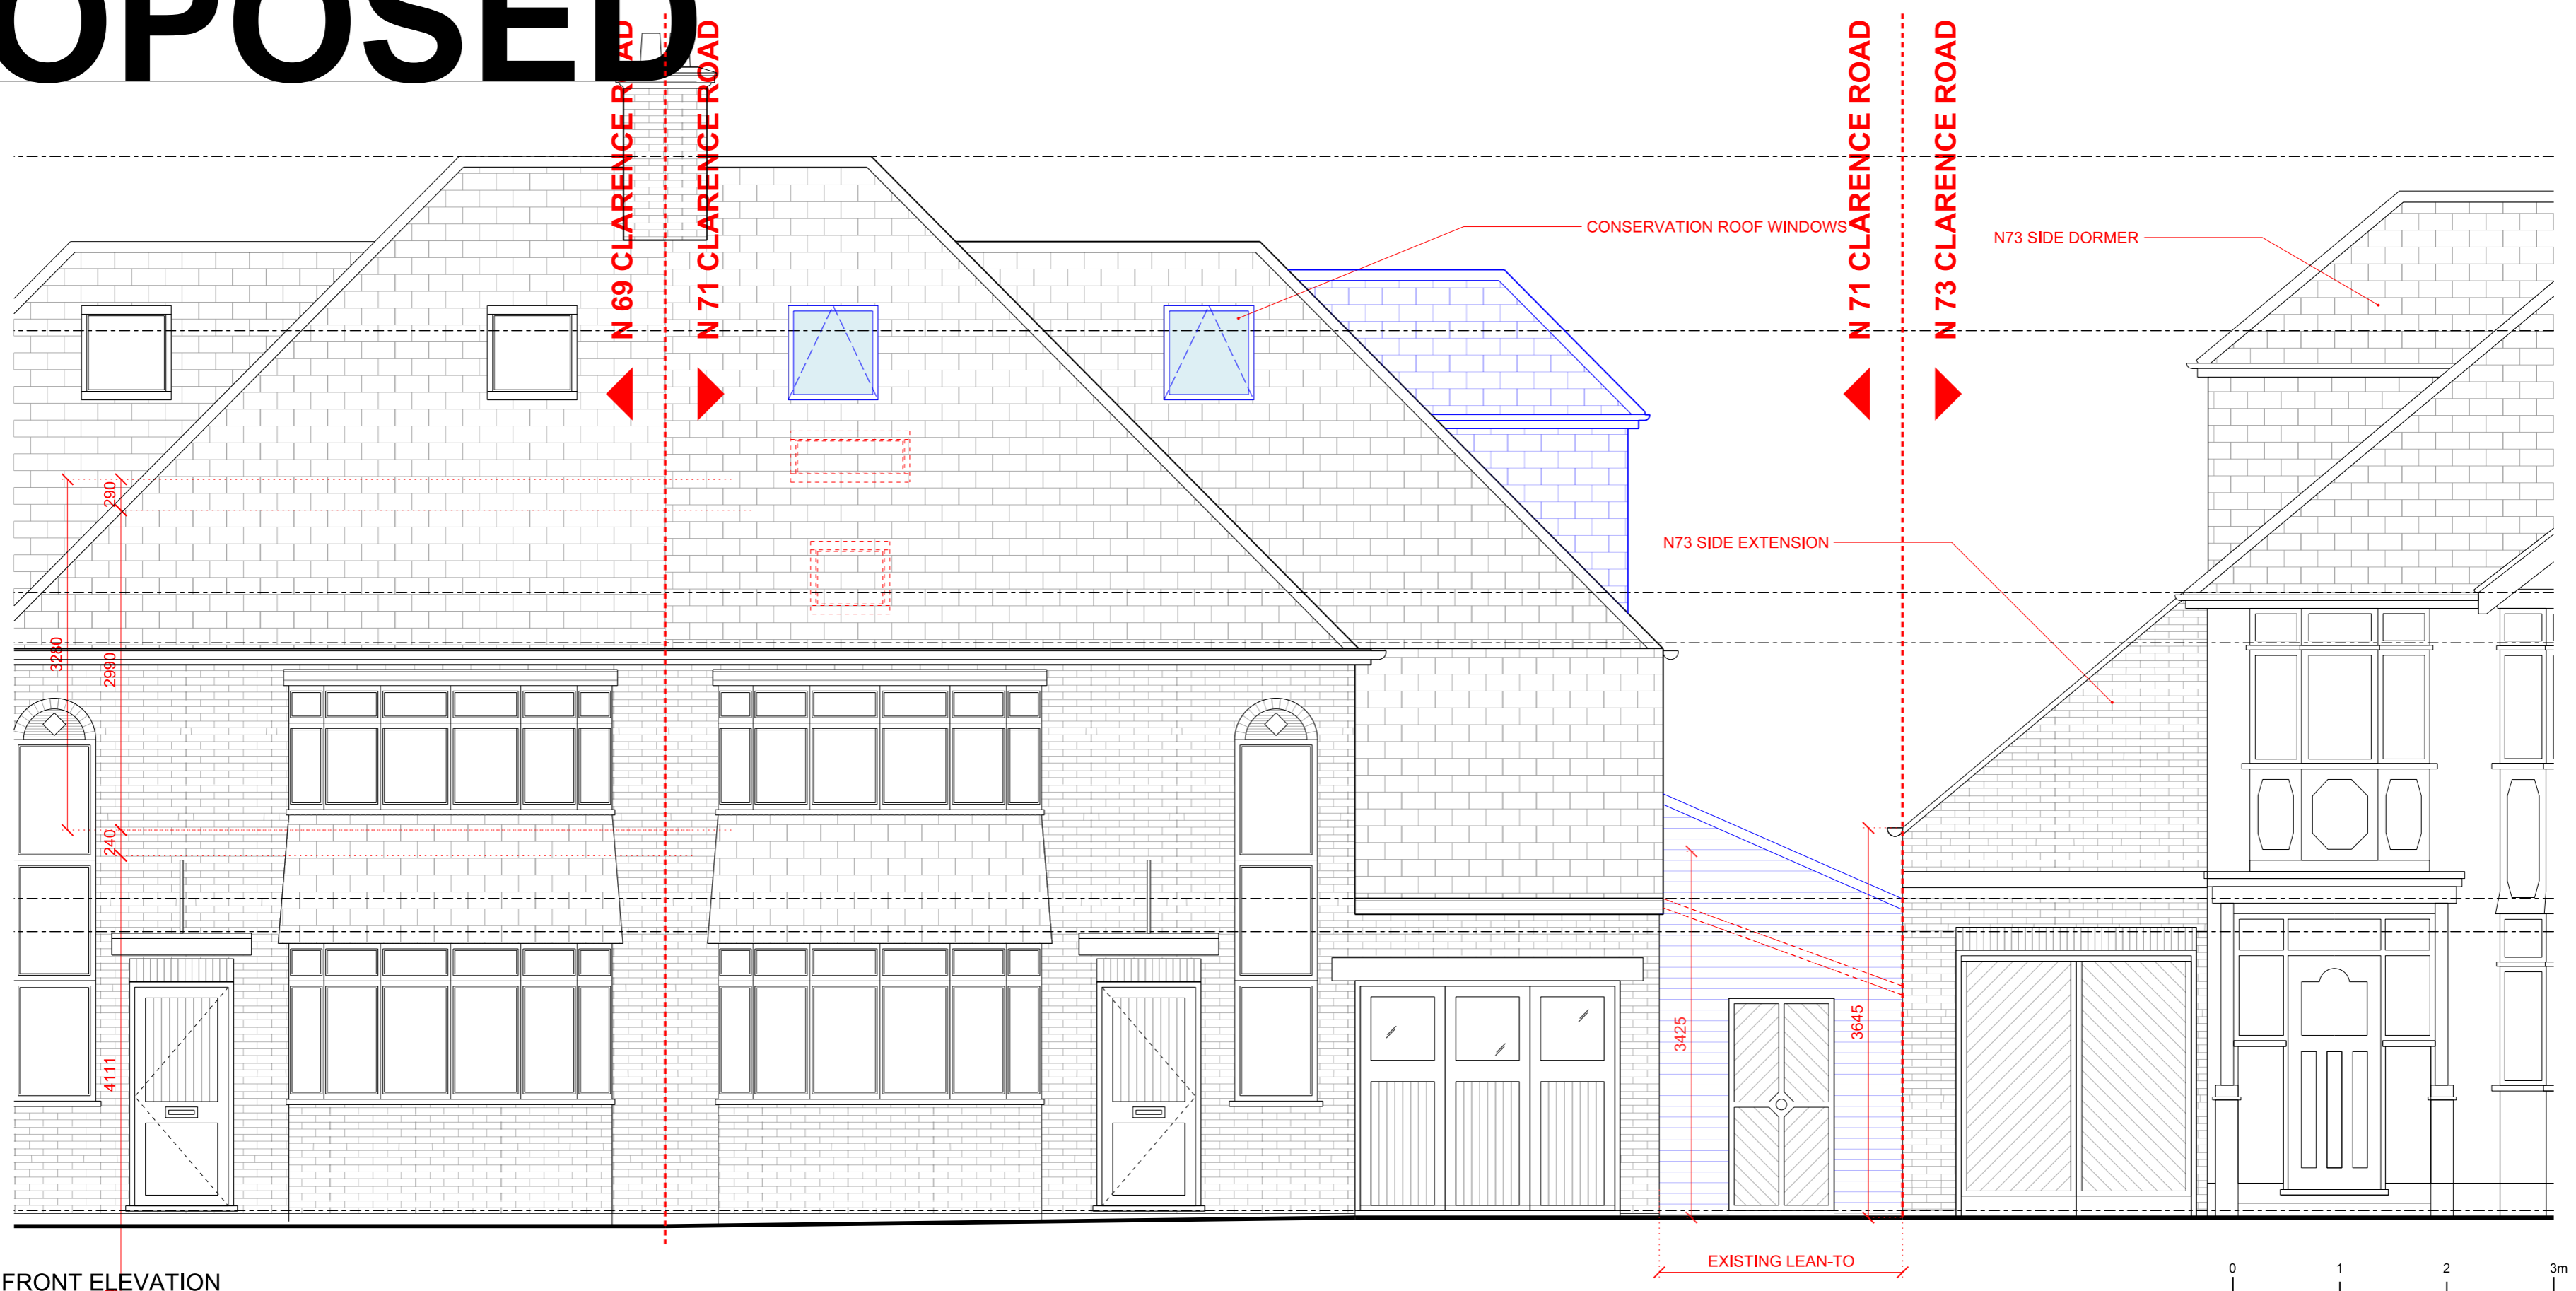

1
300
FRONT ELEVATION
PROPOSED 1:50

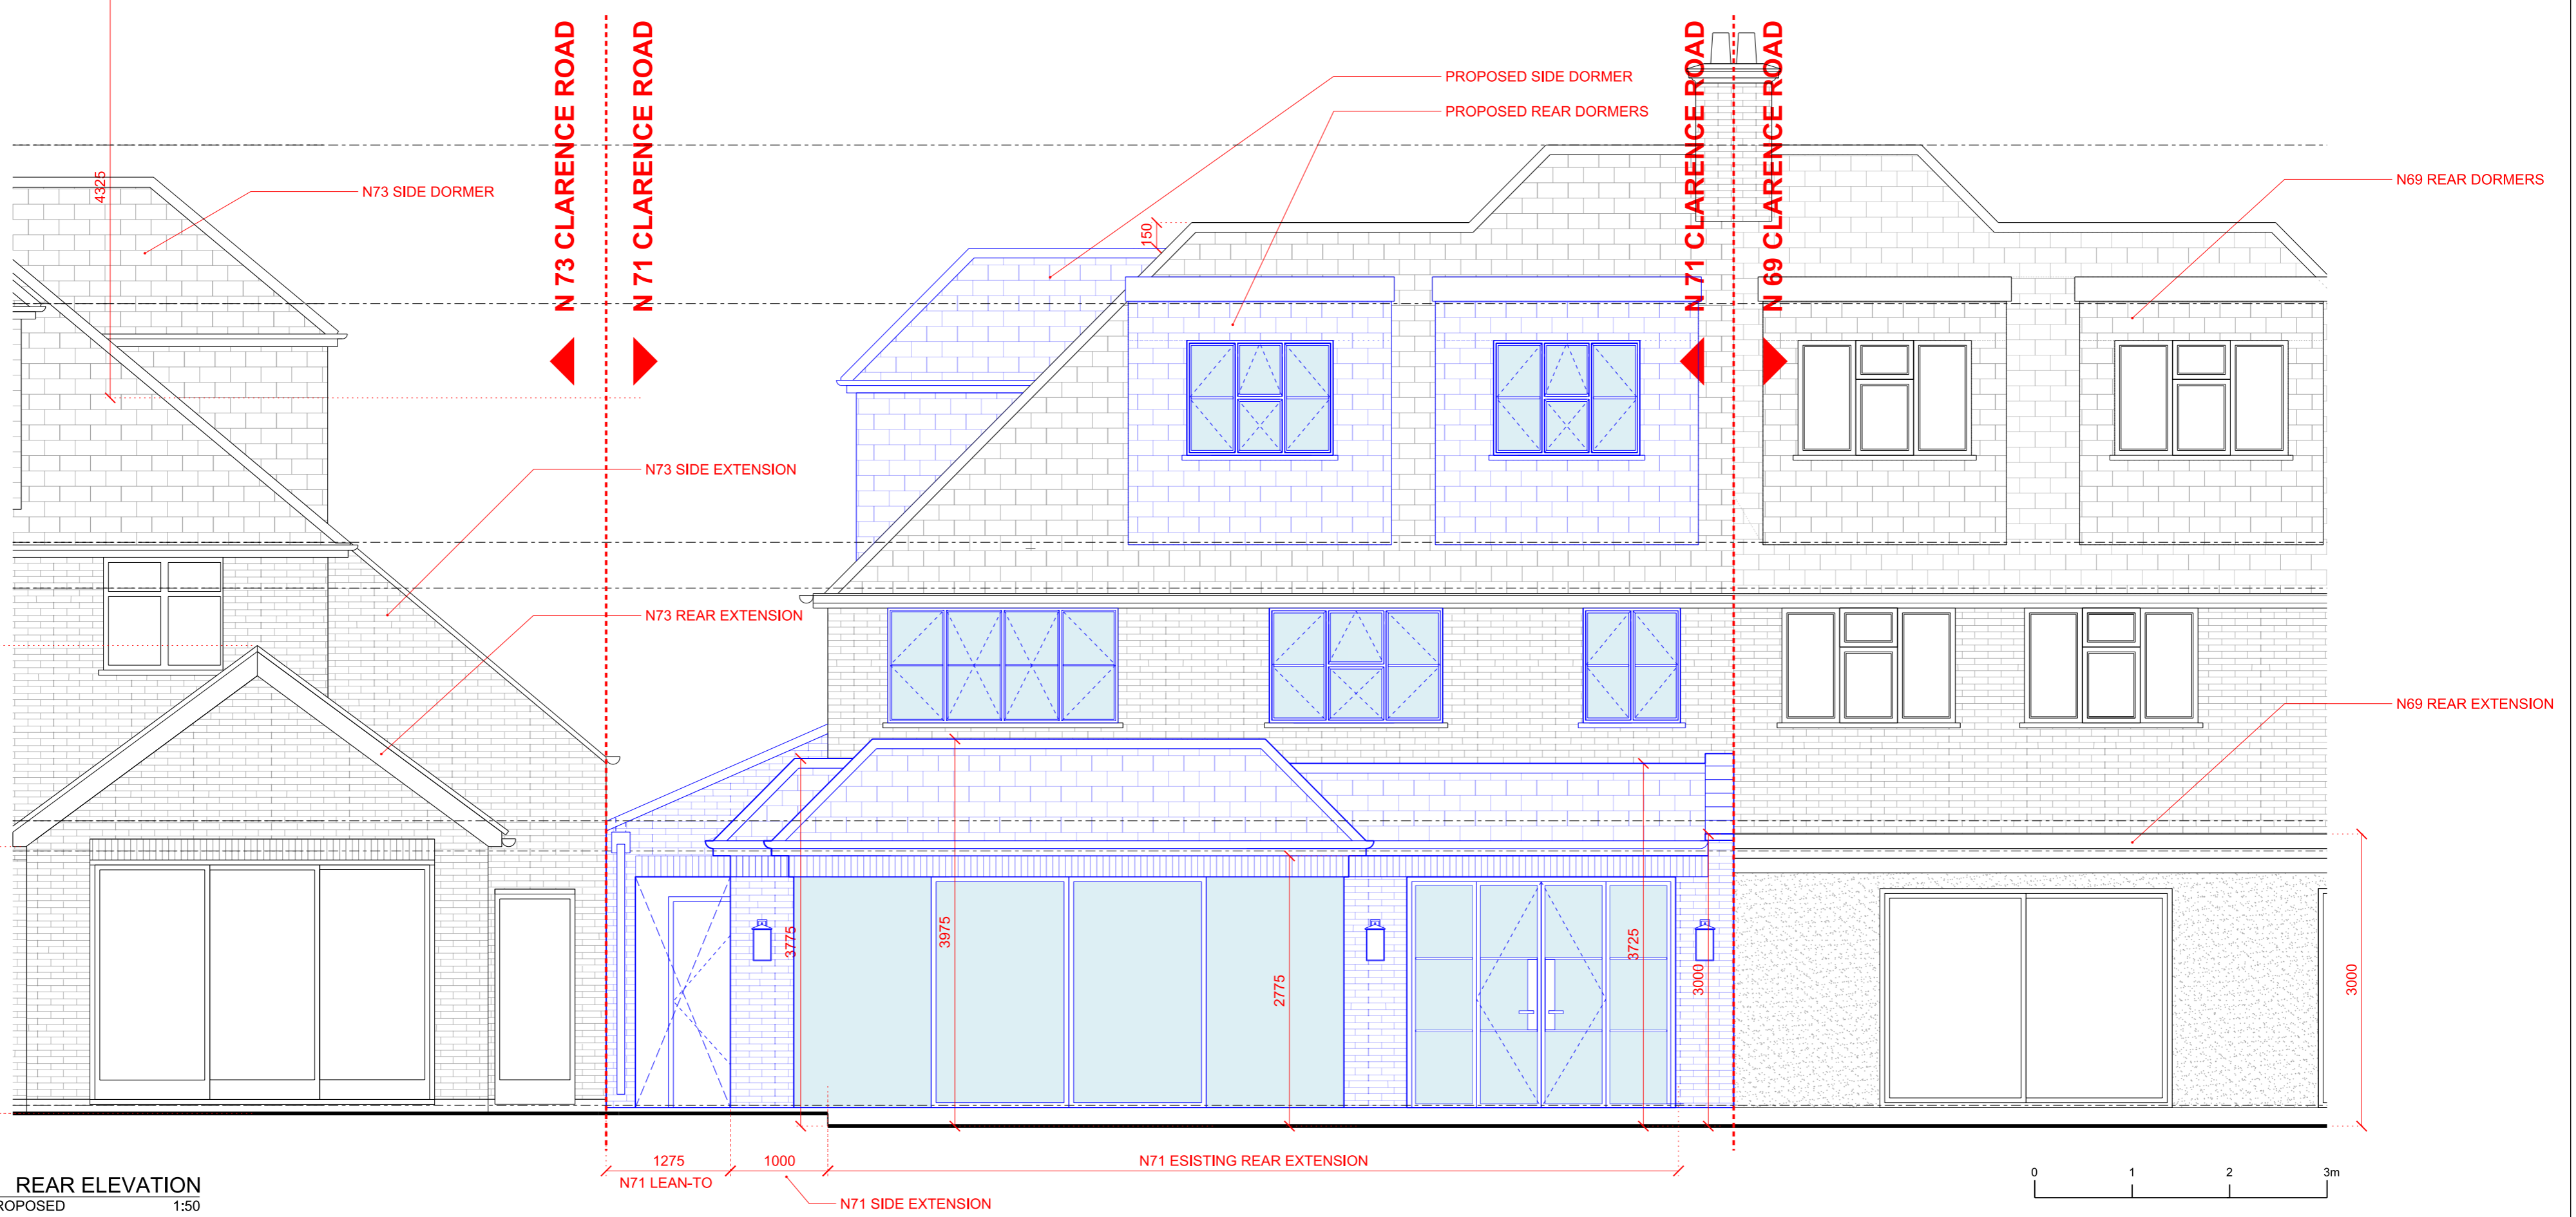

2
300
REAR ELEVATION
PROPOSED 1:50

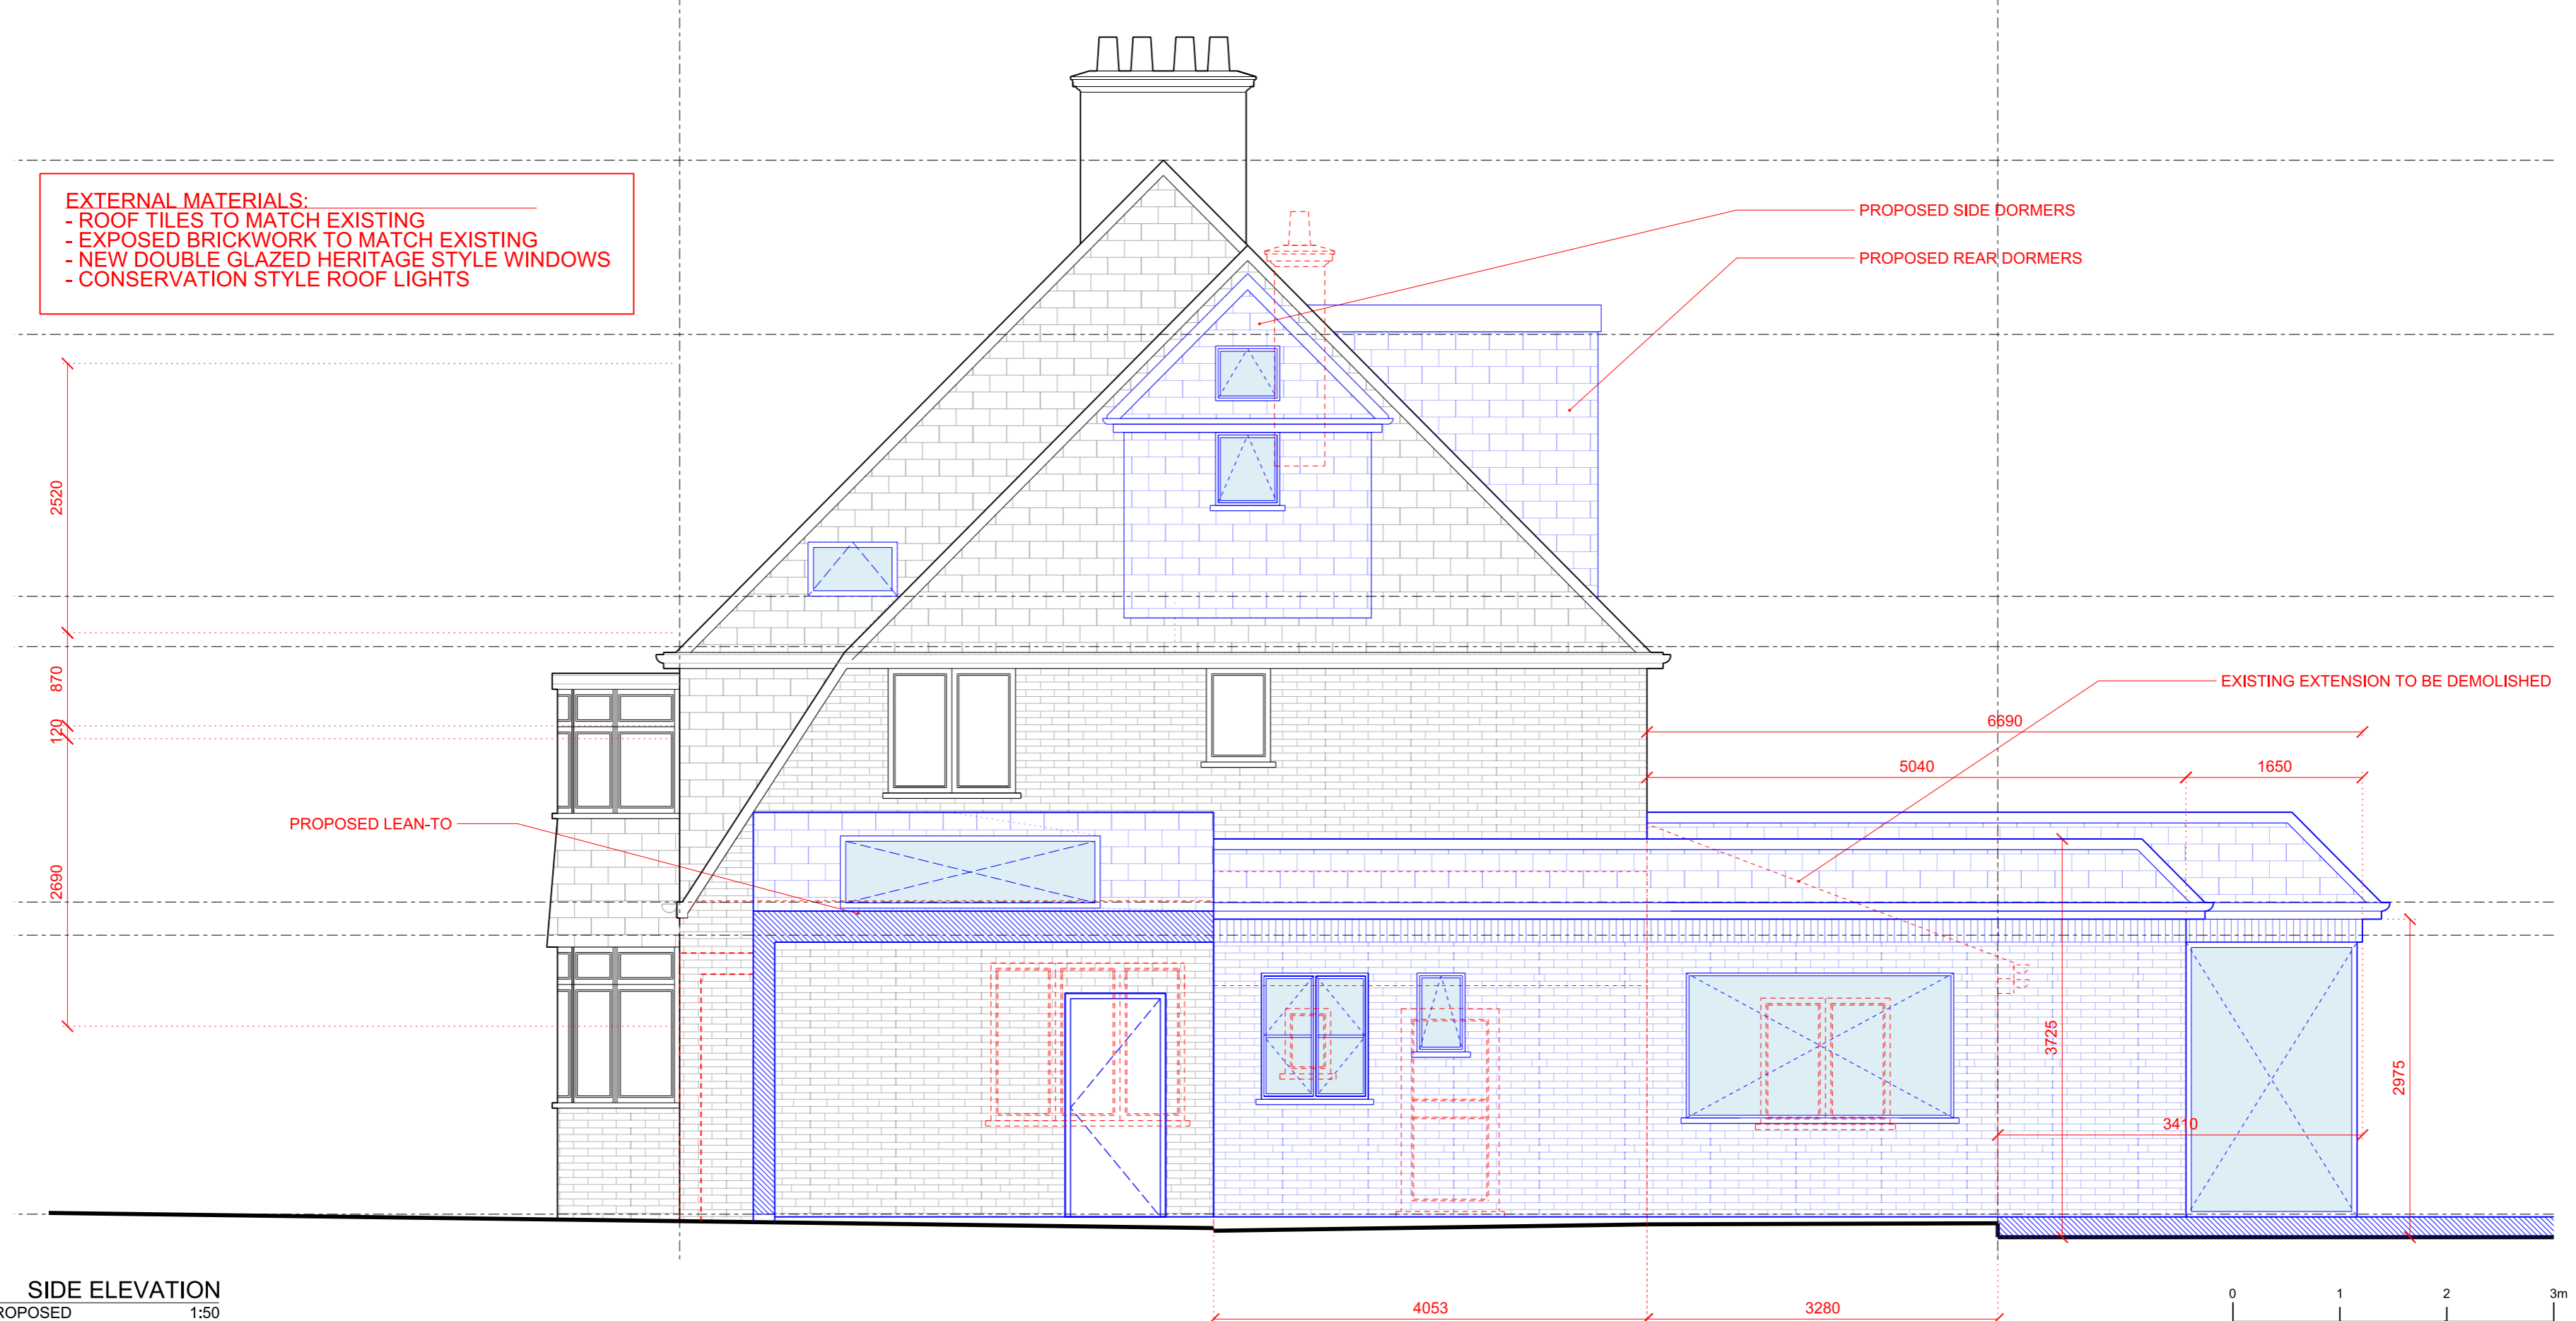

3
300
SIDE ELEVATION
PROPOSED 1:50