



Stokes House

Bench House

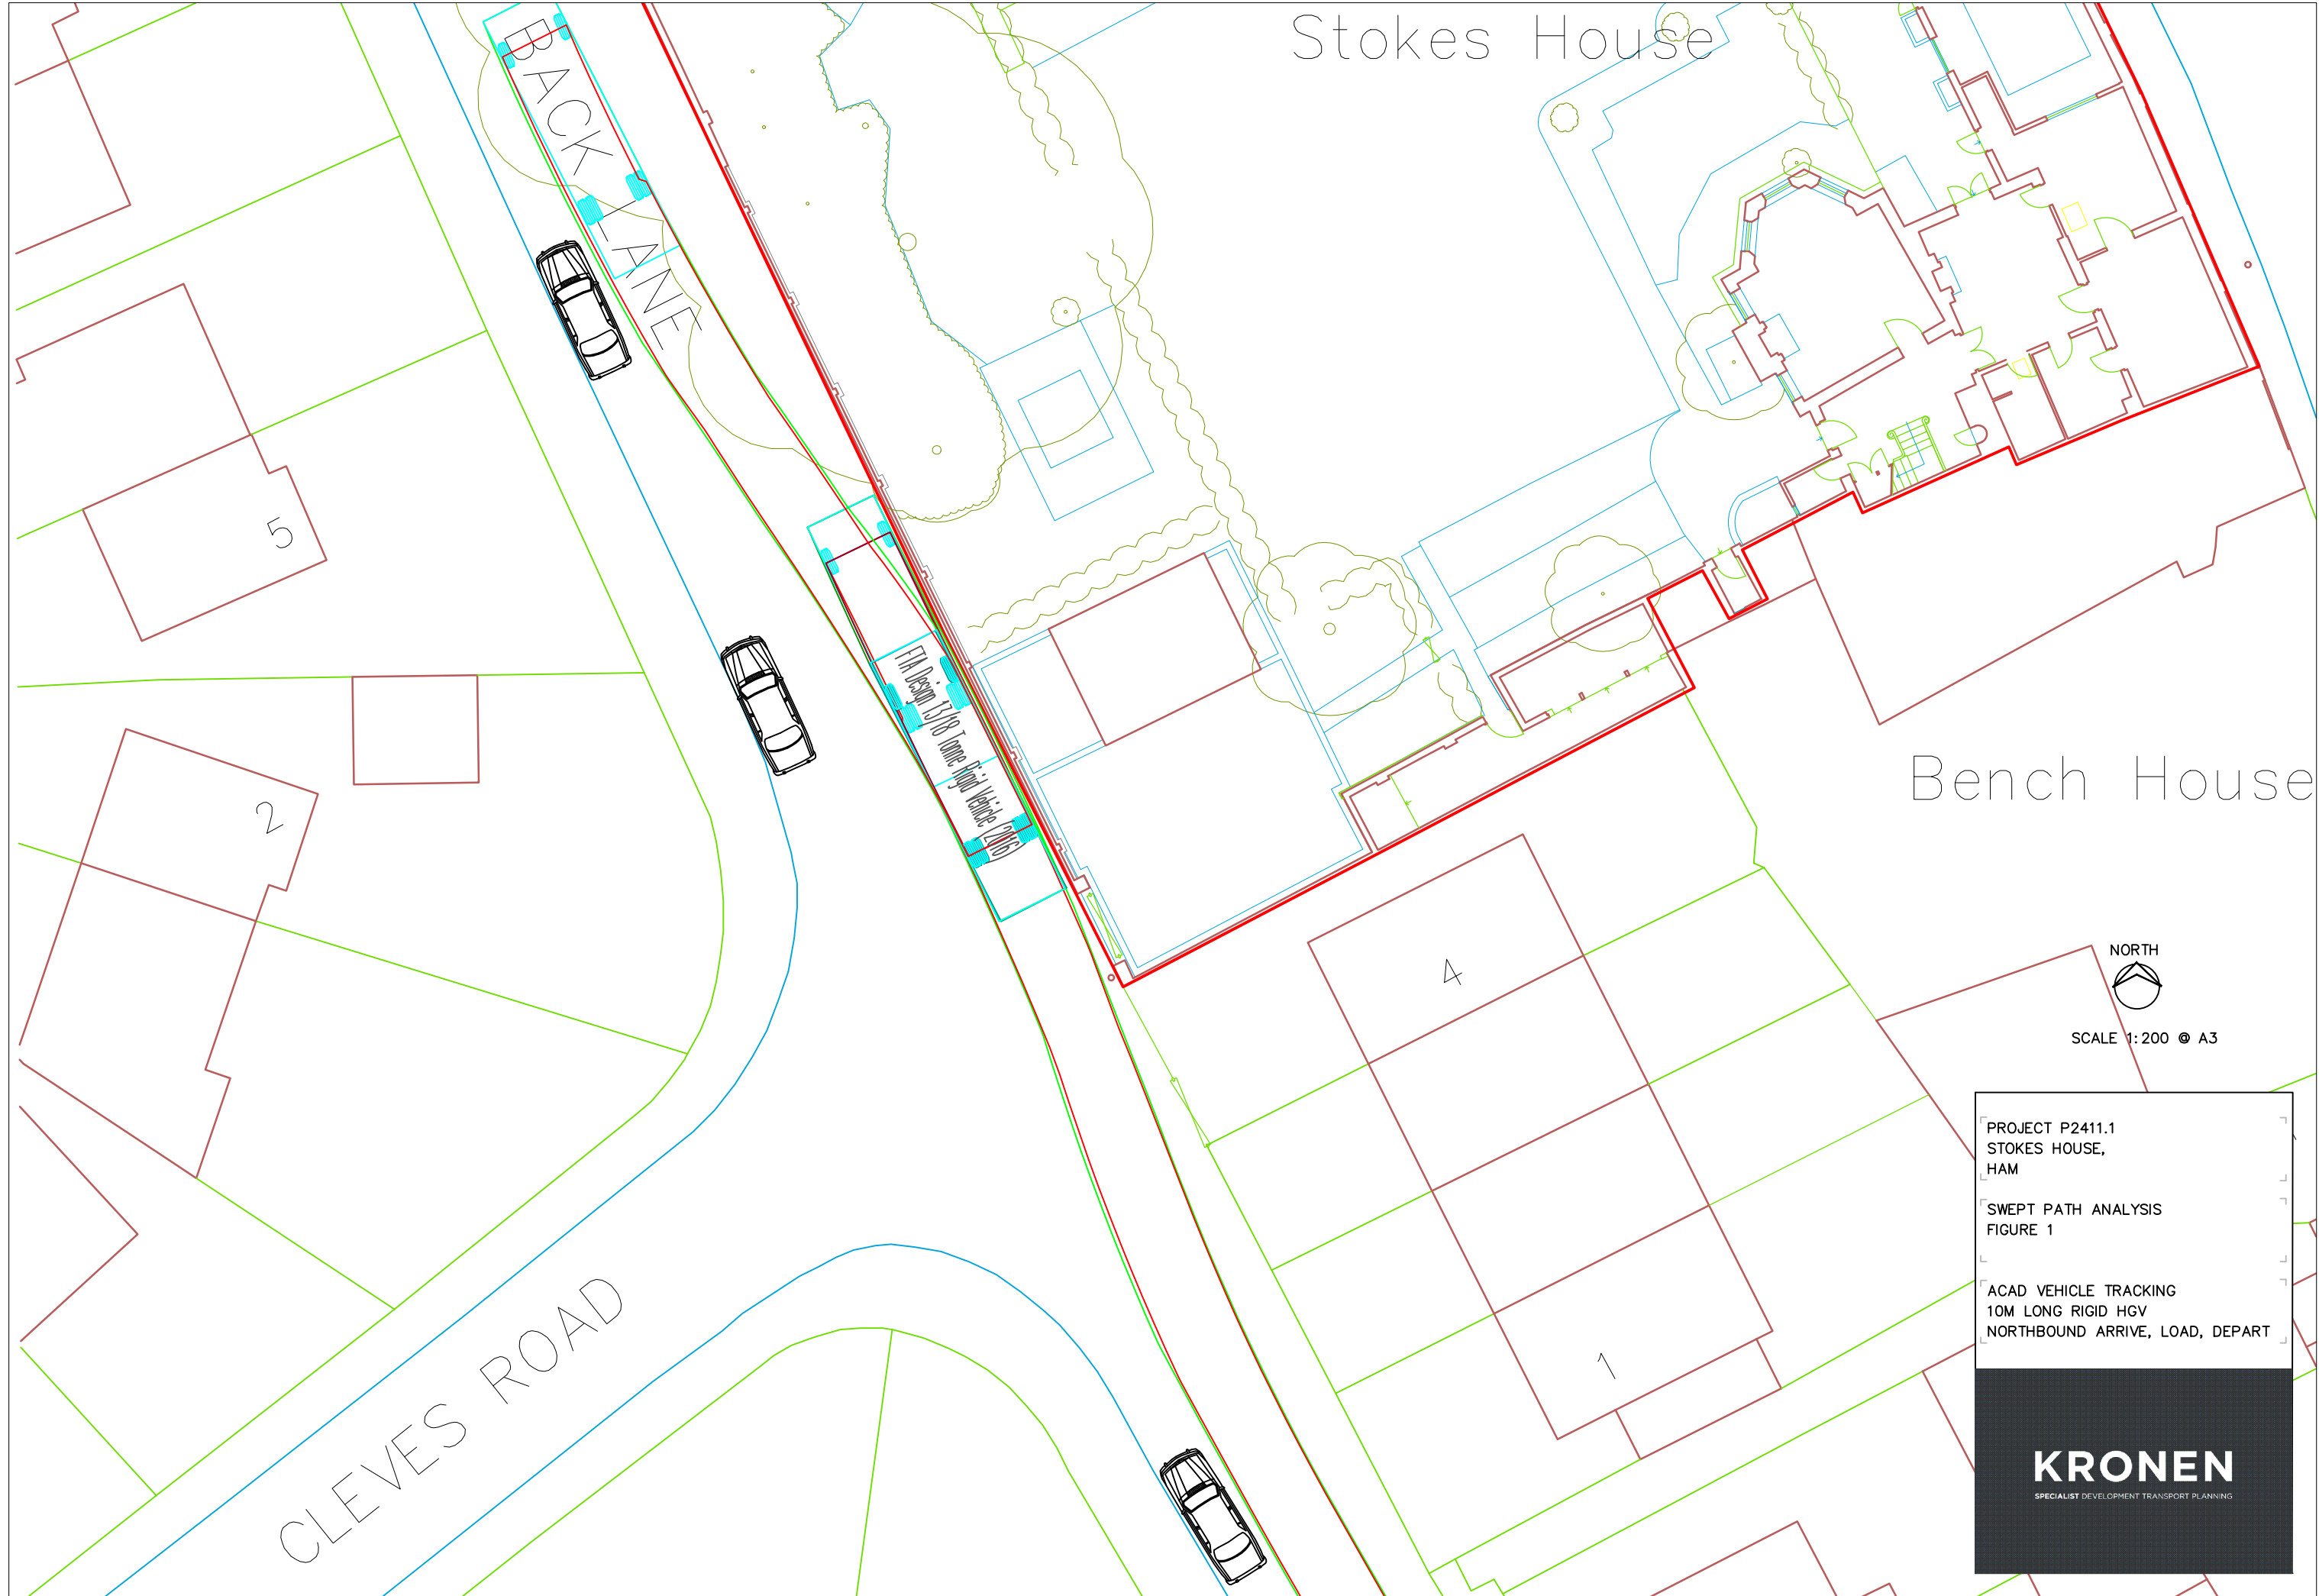

NORTH

 SCALE 1:200 @ A3

PROJECT P2411.1
 STOKES HOUSE,
 HAM
 SWEEP PATH ANALYSIS
 FIGURE 1
 ACAD VEHICLE TRACKING
 10M LONG RIGID HGV
 NORTHBOUND ARRIVE, LOAD, DEPART

