
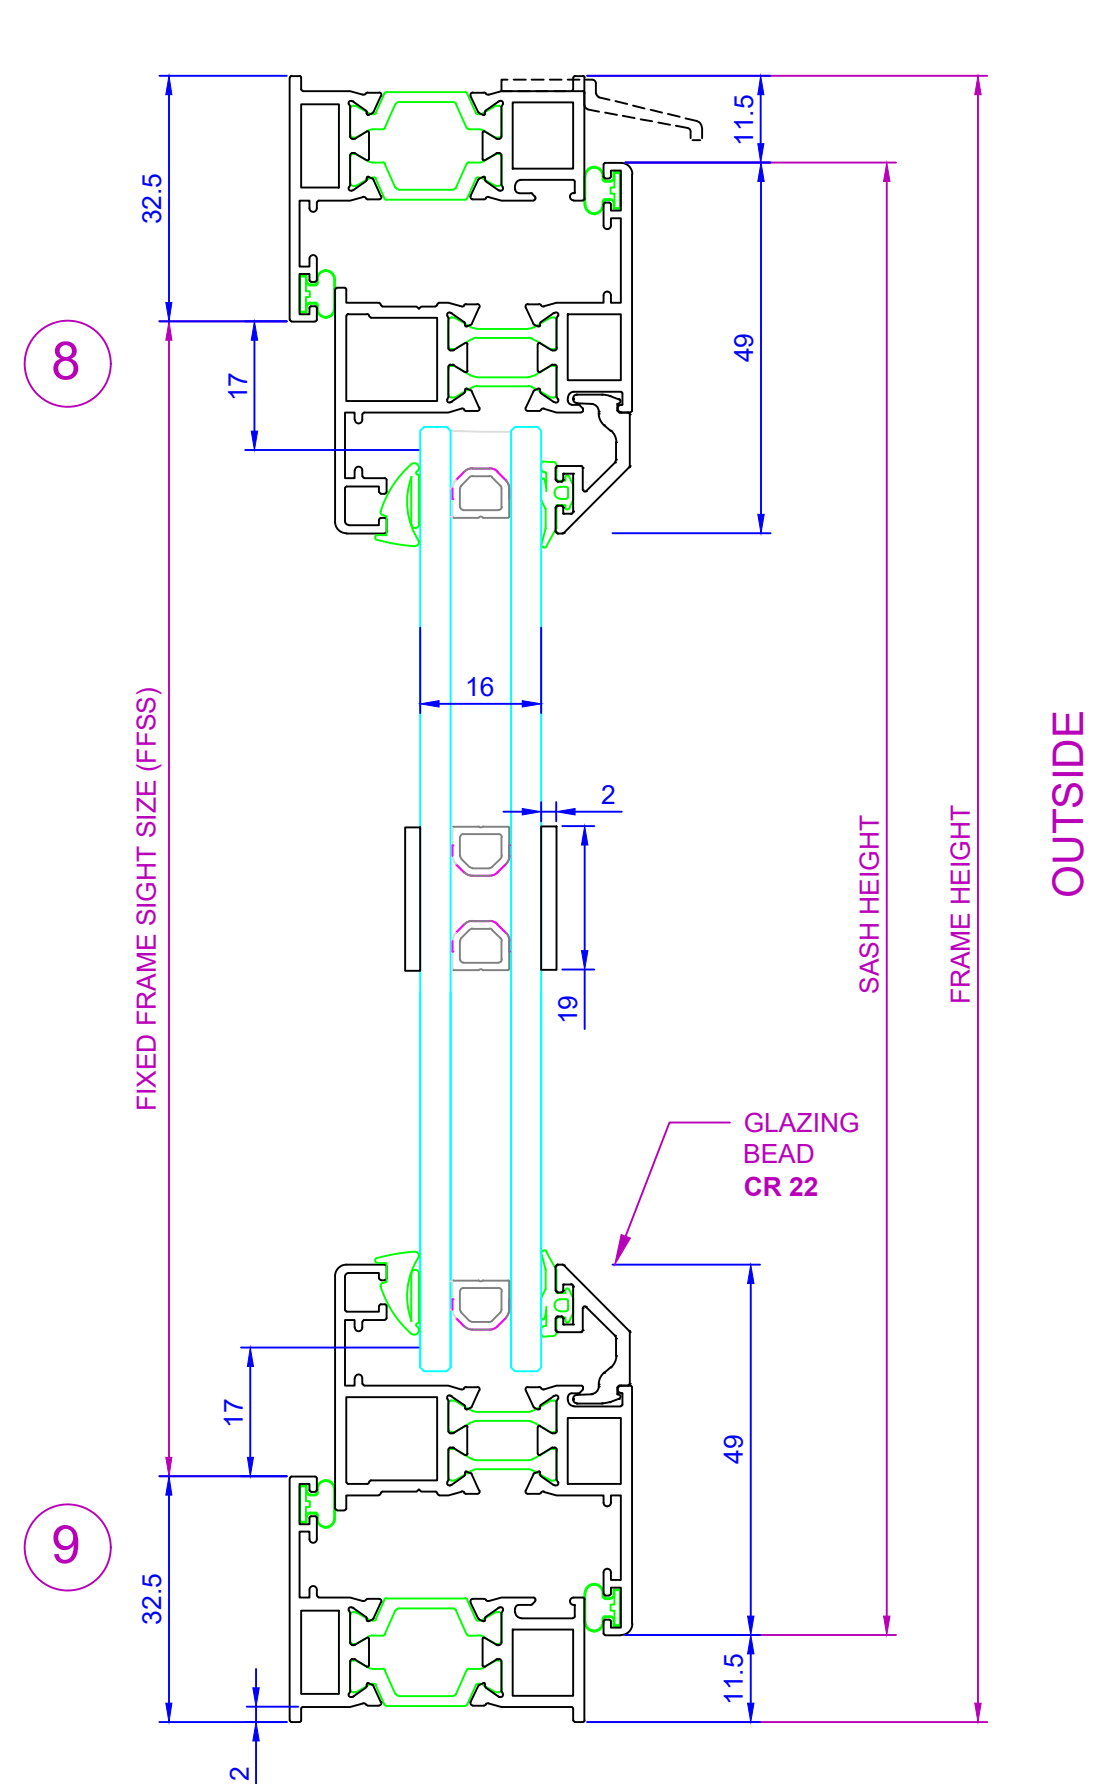


Head and Cill Details  
for windows:

- 1A, 1B
- 2A, 2B
- 3
- 4

INSIDE

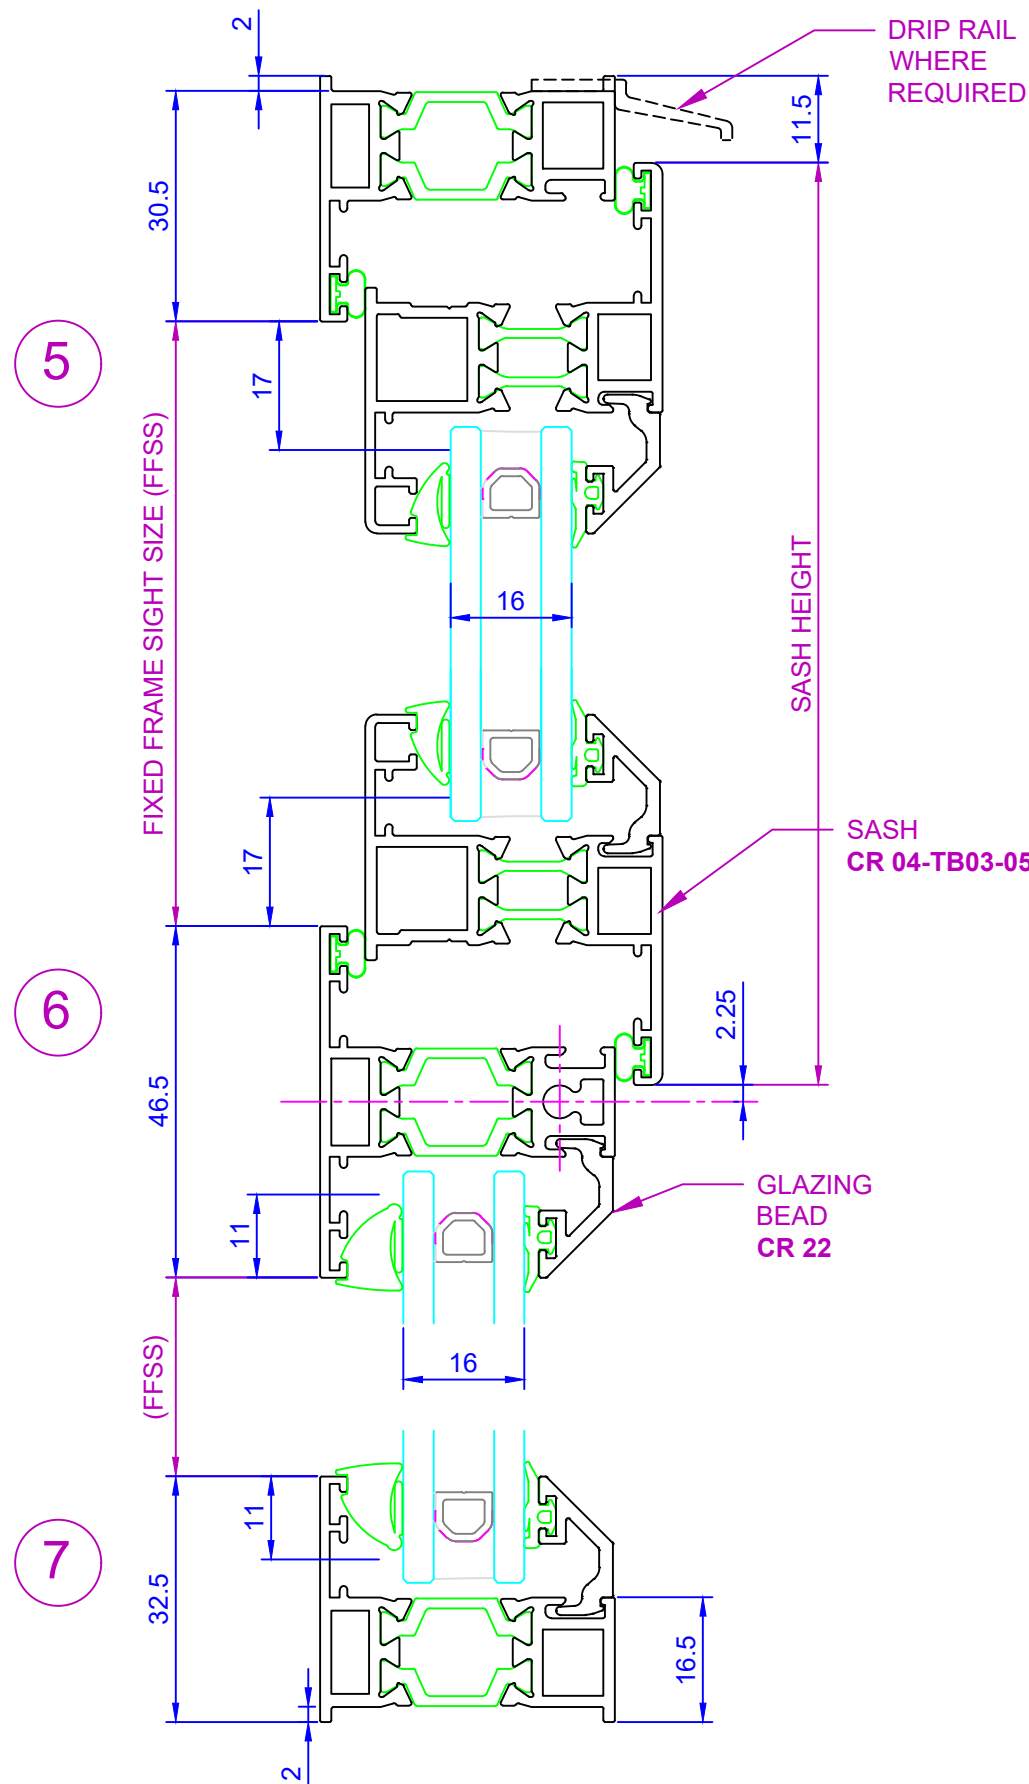

OUTSIDE

## The Heritage Window Company

Unit 23, Bellingham Trading Estate,  
Franthorne Way, Randlesdown Road,  
London, SE6 3BX.  
Tel. 020 8695 0055

## The Conservation Range Casement Window System (39mm Frame)

Project: 9 Beresford Avenue, TW1 2PY

© The Heritage Window Company

REV	DATE	AMENDMENT
DRAWN: TK	CHECKED:	
DATE: 16-049-2024	SCALE: 1:1	

The Heritage Window Company

SIZE  
A3

GENERAL ARRANGEMENT DETAILS

DRAWING No. THWC / 03 / 02

REV  
3 4