


All proposed demolition previously approved under applications 23/0724/LBC + 23/3377/LBC

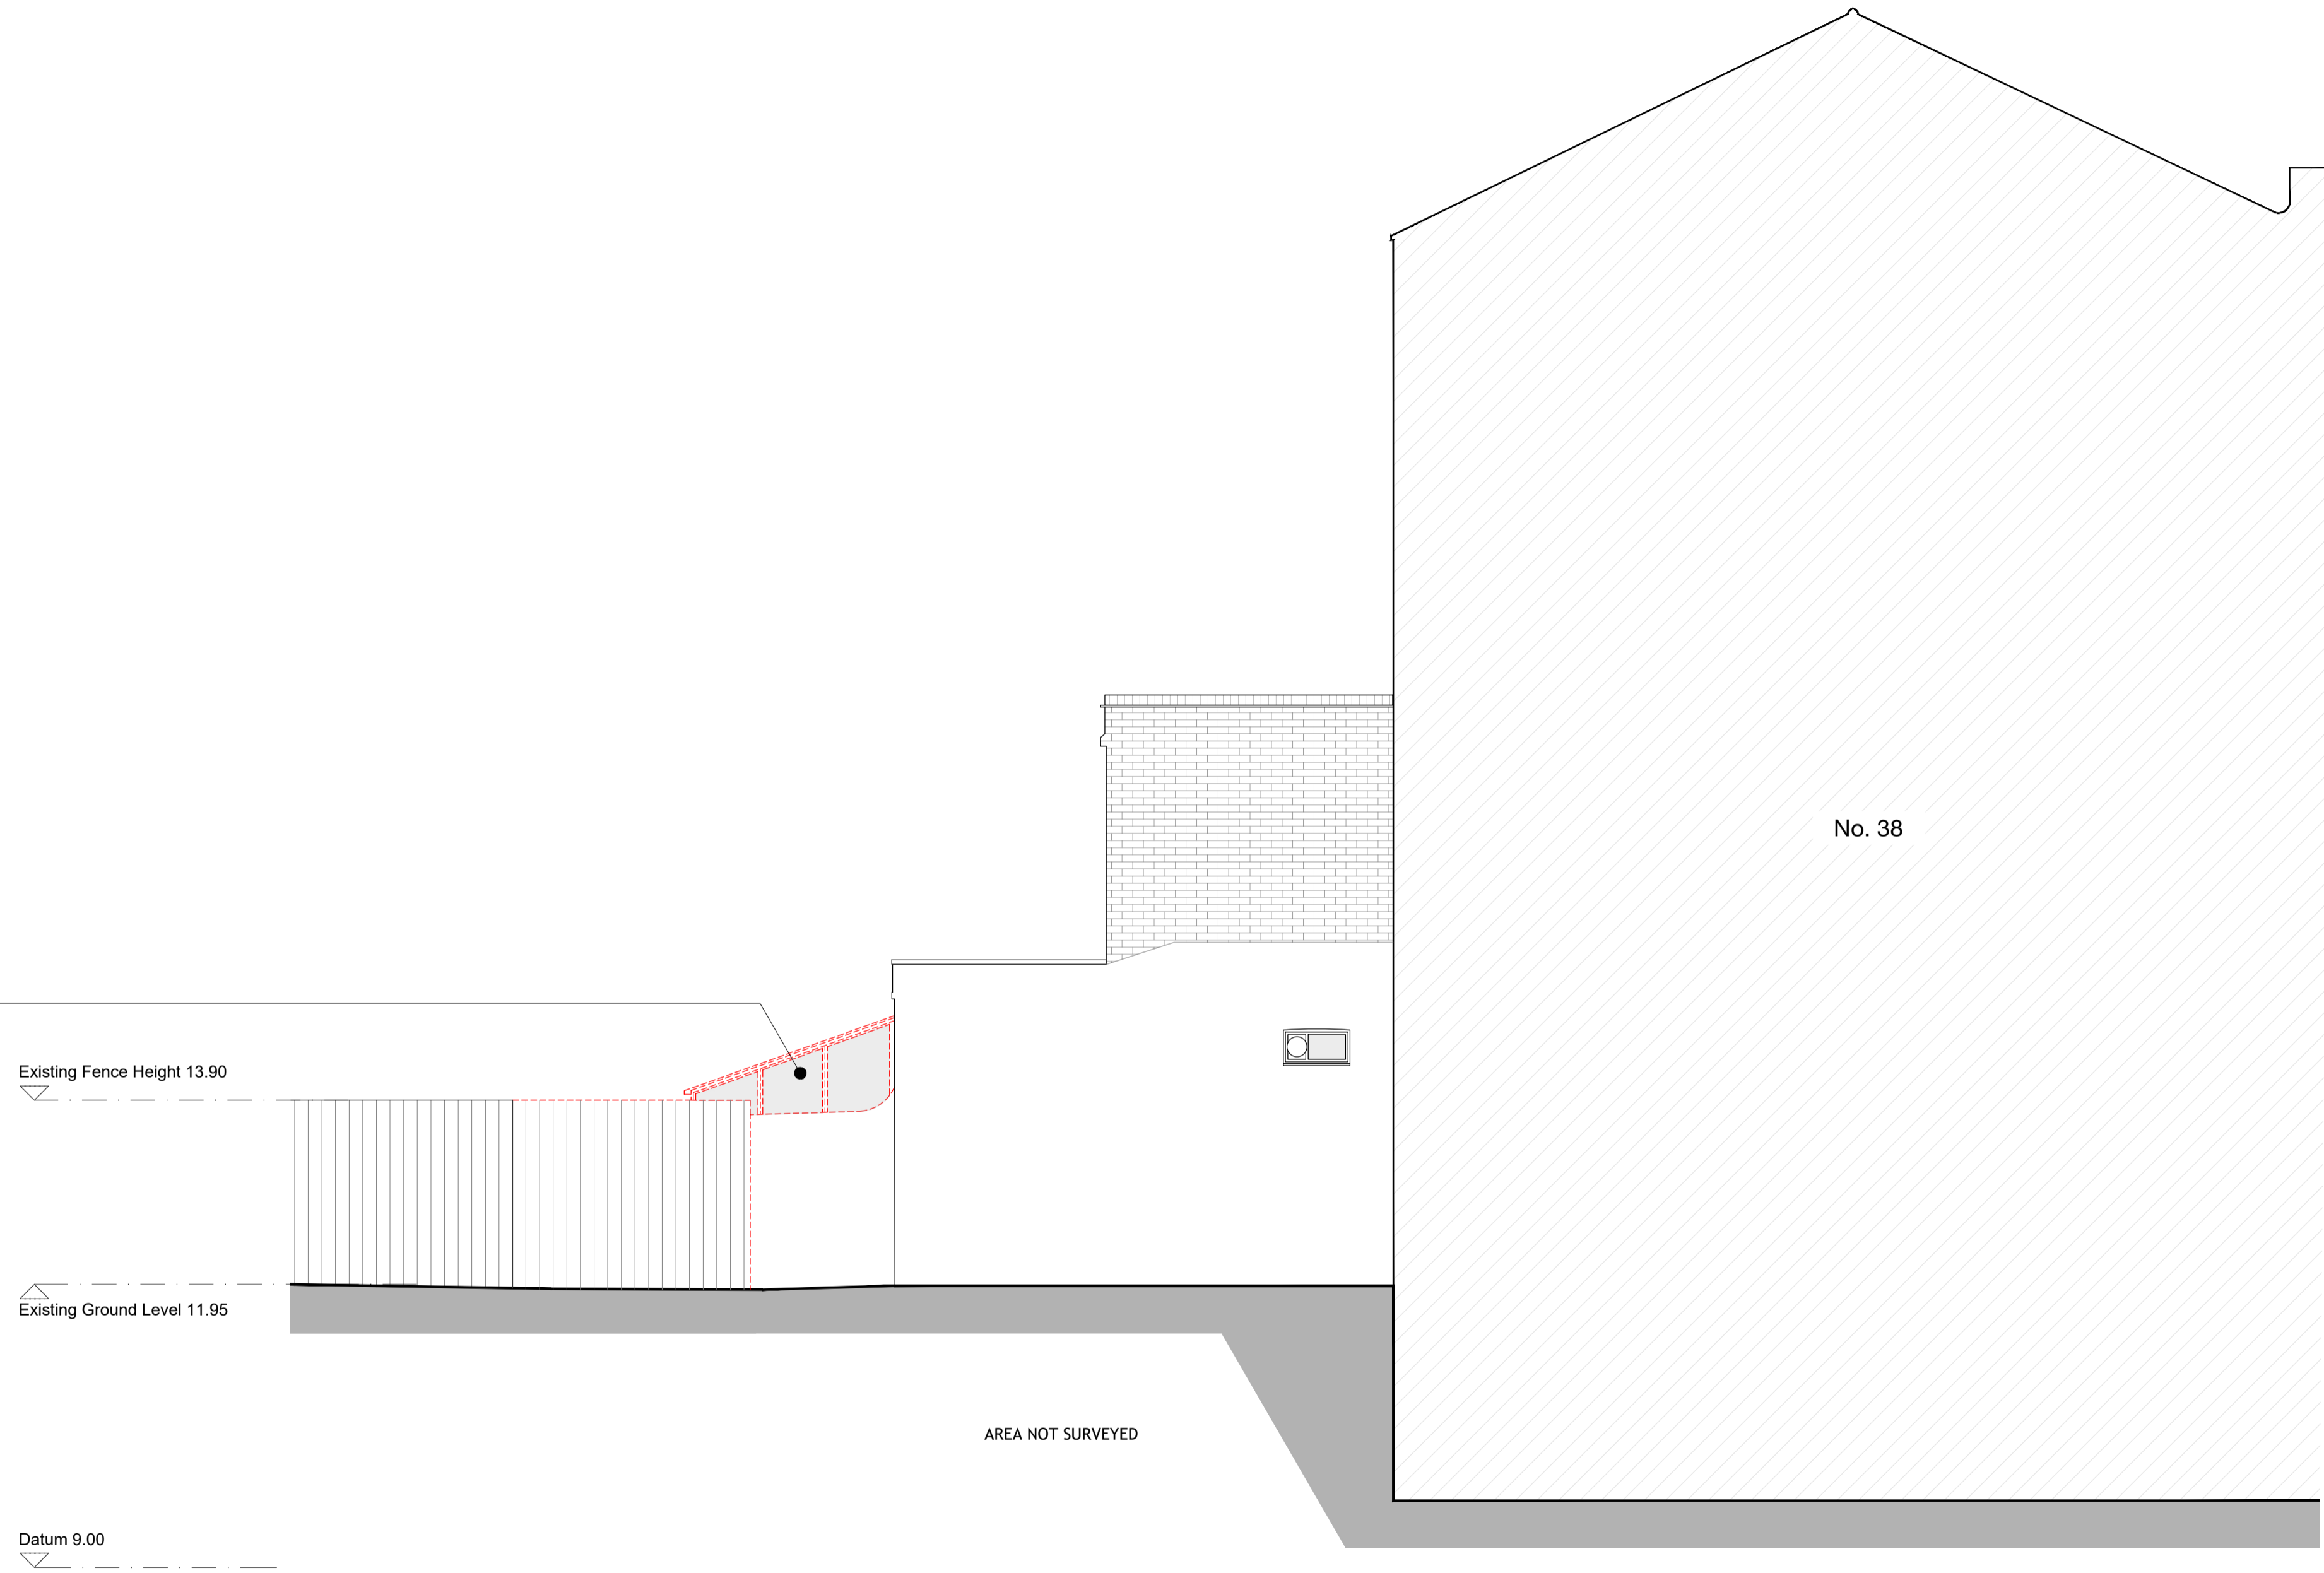

1 SIDE ELEVATION DEMOLITION

General Notes <ul style="list-style-type: none"> All dimensions to be checked on site. All drawings to be read in conjunction with engineer's drawings. Any discrepancies between consultants drawings to be reported to the Architect before any work commences. The Contractor's attention is drawn to the Health & Safety plan and on drawings as being potentially hazardous. These items should not be considered as a full and final list. The Work Package Contractor's normal Health & Safety obligations still apply when undertaking constructional operations both on and off site. 	Other Notes:	Key:	Revisions:				project: 0219 40 RICHMOND HILL										
			<table border="1"> <thead> <tr> <th>rev</th> <th>date</th> <th>initial</th> <th colspan="2">description</th> </tr> </thead> <tbody> <tr> <td> </td> <td> </td> <td> </td> <td colspan="2"> </td> </tr> </tbody> </table>	rev	date	initial	description							<table border="1"> <tr> <td> drawing no: 03-311 </td> <td> revision: - </td> </tr> </table>		drawing no: 03-311	revision: -
			rev	date	initial	description											
			drawing no: 03-311	revision: -													
				drawing: SIDE ELEVATION DEMOLITION													
				status: PLANNING													
				scale @A1/A3 1/50/1:100		date: DECEMBER 2024											
						<small>info@dknjamm.com www.dknjamm.com 01962 620179</small>											