

FOR DESIGN INTENT ONLY.


DOORS FINISHES		
KEY	DESCRIPTION	SUPPLIER
D1	BRAND WALL DOOR ON CLOSER 1/2 HR FR 30 - 926 x 204 x 44MM CLEAR WIDTH	MAIN CONTRACTOR
D2	12MM TOUGHENED GLASS SINGLE GLAZED FRAMELESS DOOR WITH SATIN STAINLESS HANDLES	MAIN CONTRACTOR
D3	FR 30 LAMINATE FINISH FINISH DOOR 850 CLEAR OPENING WIDTH. CONTRASTING GREY FRAME COLOUR -	MAIN CONTRACTOR
D4	DOC M COMPLIANT DOOR AND DOOR FURNITURE CONTRASTING GREY FRAME 2040x926x44 COLOUR -	MAIN CONTRACTOR

CEILING FINISHES			
KEY	DES	SUPPLIER	SPEC
C1	PLASTER-BOARD CEILING PAINTED WHITE MATT EMULSION FR30	MAIN CONTRACTOR	DULUX TRADE OR SIMILAR
C2	WHITE LAY AND GRID CEILING FR30	MAIN CONTRACTOR	ARMSTRONG OR SIMILAR TILE TO PROVIDE 60 FR

WALL FINISHES			
KEY	DES	SUPPLIER	SPEC
W1	WHITE MATT EMULSION	MAIN CONTRACTOR	DULUX TRADE OF SIMILAR
W2	BRAND PANELS - BLACK	MAIN CONTRACTOR	EGGER FLAMMEX PRE LAMINATED FIRE RATED MDF WITH MATCHING EDGING. U999 BLACK REACTION TO FIRE: B-s2,d0
W3	BRAND PANELS -ORANGE	MAIN CONTRACTOR	MEDITE FIRE RATED MDF RAW FINISH TO RECEIVE VINYL GRAPHIC REACTION TO FIRE: B-s2,d0
W4	FRAMELESS GLAZED WALL	MAIN CONTRACTOR	
W5	ANTHRACITE MATT EMULSION	MAIN CONTRACTOR	DULUX TRADE OF SIMILAR

FLOOR FINISHES			
KEY	DES	SUPPLIER	SPEC
A1	ANTI SLIP MATT	MAIN CONTRACTOR	DIPLOMAT EMCO No.200 anthracite 17mm
A2	CARPET	MAIN CONTRACTOR	UPDATED SPEC TBC WITH SUPPLIER
A3	GRANITE TILES APPROX SQM	SIXT	600x600x18 MM (SIXT TO ORDER)
A4	VINYL FLOORING	MAIN CONTRACTOR	POLYFLOR EXPONA DESIGN STONE -BLACK SLATE
A5	THRESHOLD STRIP	MAIN CONTRACTOR	ALUMINUM
A6	90MM WHITE SQUARED EDGE SKIRTING	MAIN CONTRACTOR	WICKS OR SIMILAR
A7	GRANITE TILE 120MM SKIRTING	SIXT	SIXT TO ORDER

FLOORING FINISHES KEY	
DESCRIPTION	
A1 ENTRANCE BARRIER MATTING	
A2 BøH CARPET	
A3 GRANITE TILES	
A4 BøH VINYL	

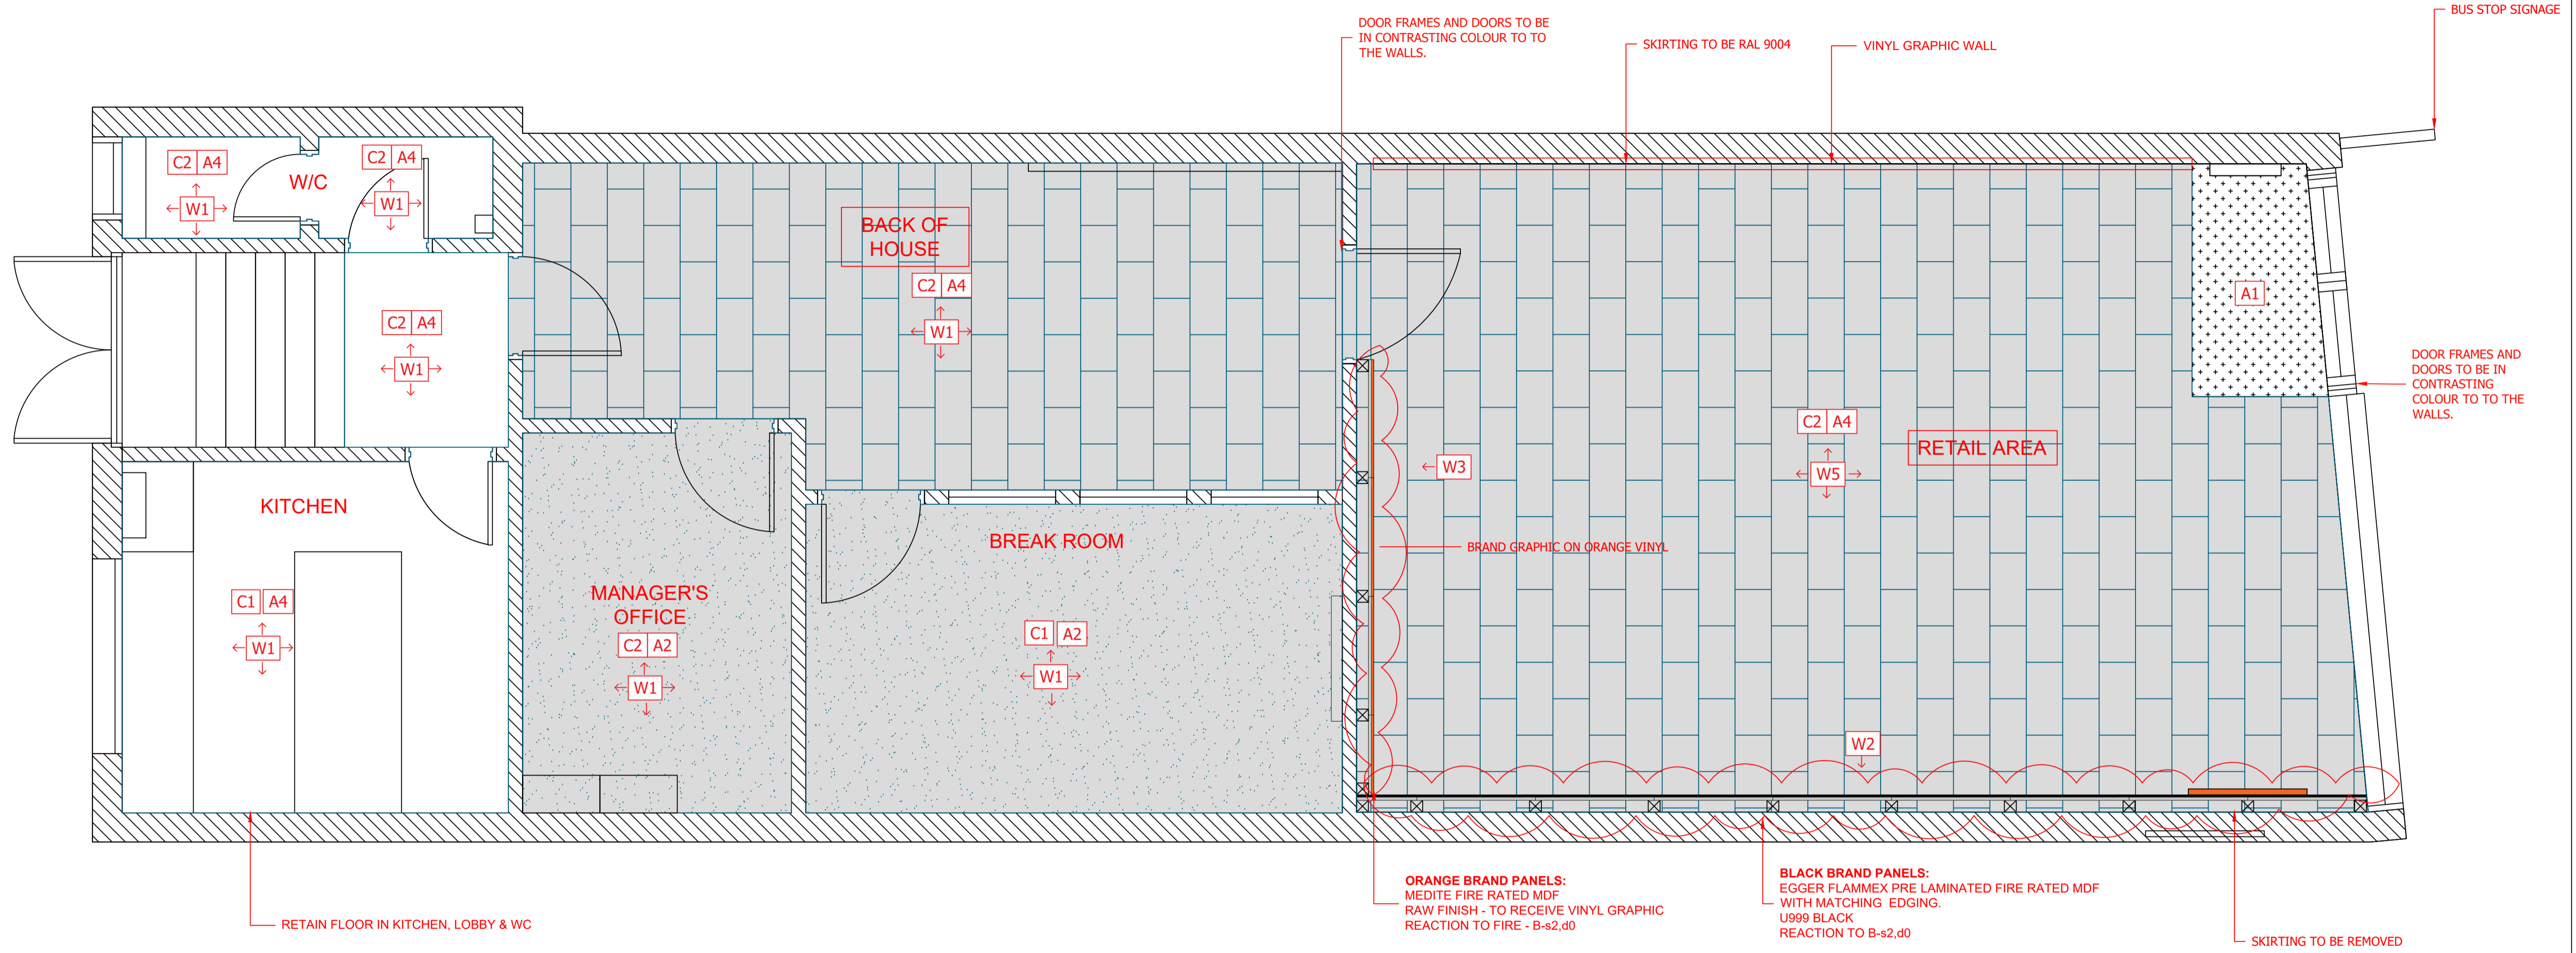

STAMP

132A BOROUGH HIGH STREET
LONDON
SE1 1NP
WWW.STAMPDESIGN.CO.UK

SIXT

1 QUADRANT HOUSE, 25
THE QUADRANT
RICHMOND TW9 1DJ

TITLE	FINISHES
SCALE	1:30 @ A1
DRAWN BY	DRAWING NO.
LB	STA.SIXT.RICHMOND.FEAS00

ISSUE RECORD		
A	FIRST ISSUE	26/11/24
B	SECOND ISSUE	05/12/24

PLEASE NOTE:

- PRINCIPLE CONTRACTOR TO ENSURE FIRE EXIT SIGNAGE ARE EDGE-LIT GLASS & THAT THE SIGN SERVING IN THE MAIN ENTRANCE DOORS SHOWS ONLY THE DIRECTION OF ESCAPE FROM THE UNIT INTO THE CAR PARK AND THE REVERSE SIDE OF THE SIGN, AS SEEN FROM THE CAR PARK, IS BLANK.
- EMERGENCY LIGHTS TO HAVE 3-HOUR BATTERY POWERED AND INTEGRAL TO NORMAL LIGHT FITTINGS. BULKHEAD EMERGENCY LIGHTS IN SALES AREA ARE NOT PERMITTED.
- PROVISION OF ESCAPE LIGHTING TO BS5266 - EMERGENCY LIGHTING, PART 1: 2005. LIGHT LEVELS TO BE DEMONSTRATED TO SITE TO AN OFFICER OF THIS AUTHORITY.
- LIGHTING AND ILLUMINATED SIGNAGE IN THE SHOP & SHOP FRONT IS ON A TIMER TO KEEP LIGHTS ON DURING THE FOLLOWING MINIMUM PERIOD: MONDAY - SUNDAY 7:00 - 22:00 HRS.

FOR DESIGN INTENT ONLY.

BUILDER AND / OR SUB-CONTRACTORS SHALL VERIFY ALL PROJECT DIMENSIONS BEFORE COMMENCING ON-SITE OR OFF-SITE FABRICATIONS FIGURED DIMENSIONS SHALL TAKE PRECEDENCE OVER SCALED DIMENSIONS. THIS DRAWING IS COPYRIGHT AND CANNOT BE REPRODUCED IN WHOLE OR IN PART OR BY ANY MEDIUM WITHOUT THE WRITTEN PERMISSION OF STAMP DESIGN. NO WARRANTY IS OFFERED OR IMPLIED ON THE CONTENT OF THESE DRAWINGS. CLIENT AND CONTRACTOR SHOULD SATISFY THEMSELVES THAT THE DESIGN INTENT AS INDICATED IS SUITABLE IN TERMS OF FUNCTION AND FEASIBILITY. GUIDANCE SHOULD BE SOUGHT FROM THE LANDLORDS RETAINED ARCHITECT, STRUCTURAL ENGINEERS AND PROJECT TEAM AS TO THE FEASIBILITY OF DESIGN INTENT CONTAINED HEREIN. THE LANDLORDS AGENTS WILL BE RESPONSIBLE IN ALL CASES FOR ENSURING ADEQUATE PROVISION OF DESIGN INFORMATION, AND SIGN OFF OF DESIGN INTENT HEREIN. NO STRUCTURAL DESIGN HAS TAKEN PLACE. SHOULD STRUCTURAL DESIGN BE REQUIRED, THIS MUST BE COMMISSIONED AND SIGNED OFF BY AN INDEPENDENT STRUCTURAL ENGINEER IN ALL CASES. NO GUIDANCE OR WARRANTY AS TO THE STRUCTURAL SUITABILITY OF ANY WORK CONTAINED HEREIN IS OFFERED OR IMPLIED. **IF IN DOUBT, ASK!**