




Aluminium Composite Panel
Opal Acrylic 3mm
RAL 6038

350mm high 3D Illuminated built-up
Acrylic letters
Lettering to protrude 70mm

70mm high Acrylic cut letters

Internally Illuminated sign with 3D Illuminated built-up letters
(5000mm x 700mm x 75mm)

Scale 1:20

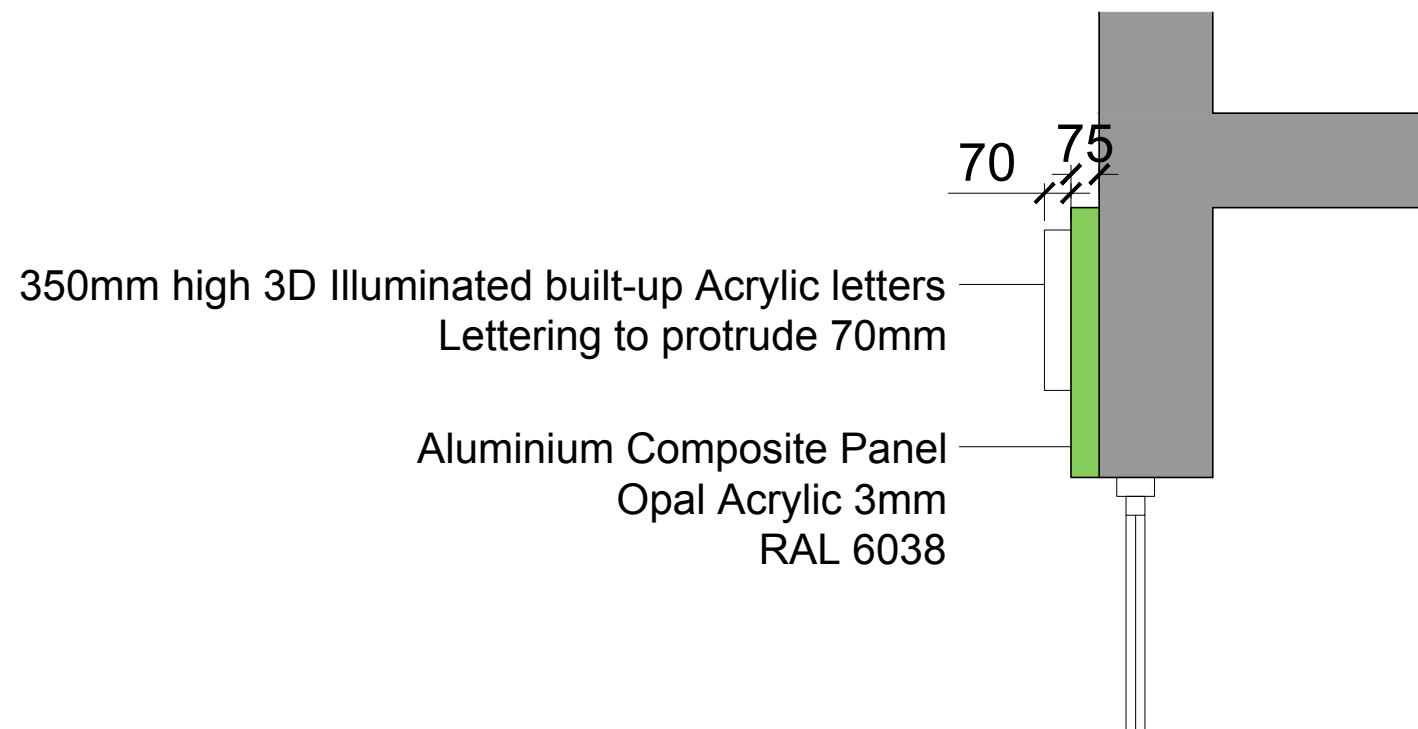

350mm high 3D Illuminated built-up Acrylic letters
Lettering to protrude 70mm

Aluminium Composite Panel
Opal Acrylic 3mm
RAL 6038

Section through Sign
Scale 1:20

INFORMATION CONTAINED IN THIS DWG IS CONFIDENTIAL AND MAY NOT BE USED FOR ANY OTHER PURPOSE OTHER THAN THAT FOR WHICH THE DWG WAS SUPPLIED. LA VAASTU MAINTAINS COPYRIGHT OF DWG AND ACCEPTS NO LIABILITY TO ANY THIRD PARTY RELYING ON INFORMATION CONTAINED IN THE DWG.
CONTRACTORS MUST VERIFY ALL DIMENSIONS ON SITE BEFORE COMMENCING ANY WORK OR SHOP DRAWINGS.
FOULDED DIMENSIONS ARE TO BE USED IN PREFERENCE TO SCALED DIMENSIONS.
IF THIS DRAWING EXCEEDS THE QUANTITIES TAKEN IN ANY WAY THE ARCHITECTURAL DESIGNER IS TO BE INFORMED BEFORE THE WORK IS INITIATED.

NOTES -

Job: 43 LONDON ROAD
TWICKENHAM TW1 3SZ

Dwg: PROPOSED SIGNAGE

Dwg No: LaVaastu/2024/502/03

Scale: 1:100 on A3

Date: 15/11/24

Drawn: S

La Vaastu Ltd.

Flat 3 Dakota House
17 Hornchurch Rd, Uxbridge, UB10 0YP
www.lavaastu.co.uk, 07574165277