


NB NEW HOUSE PLAN AS PER app: 21/1864.
SINGLE DWELLING WITH MAIN FRONT ENTRANCE

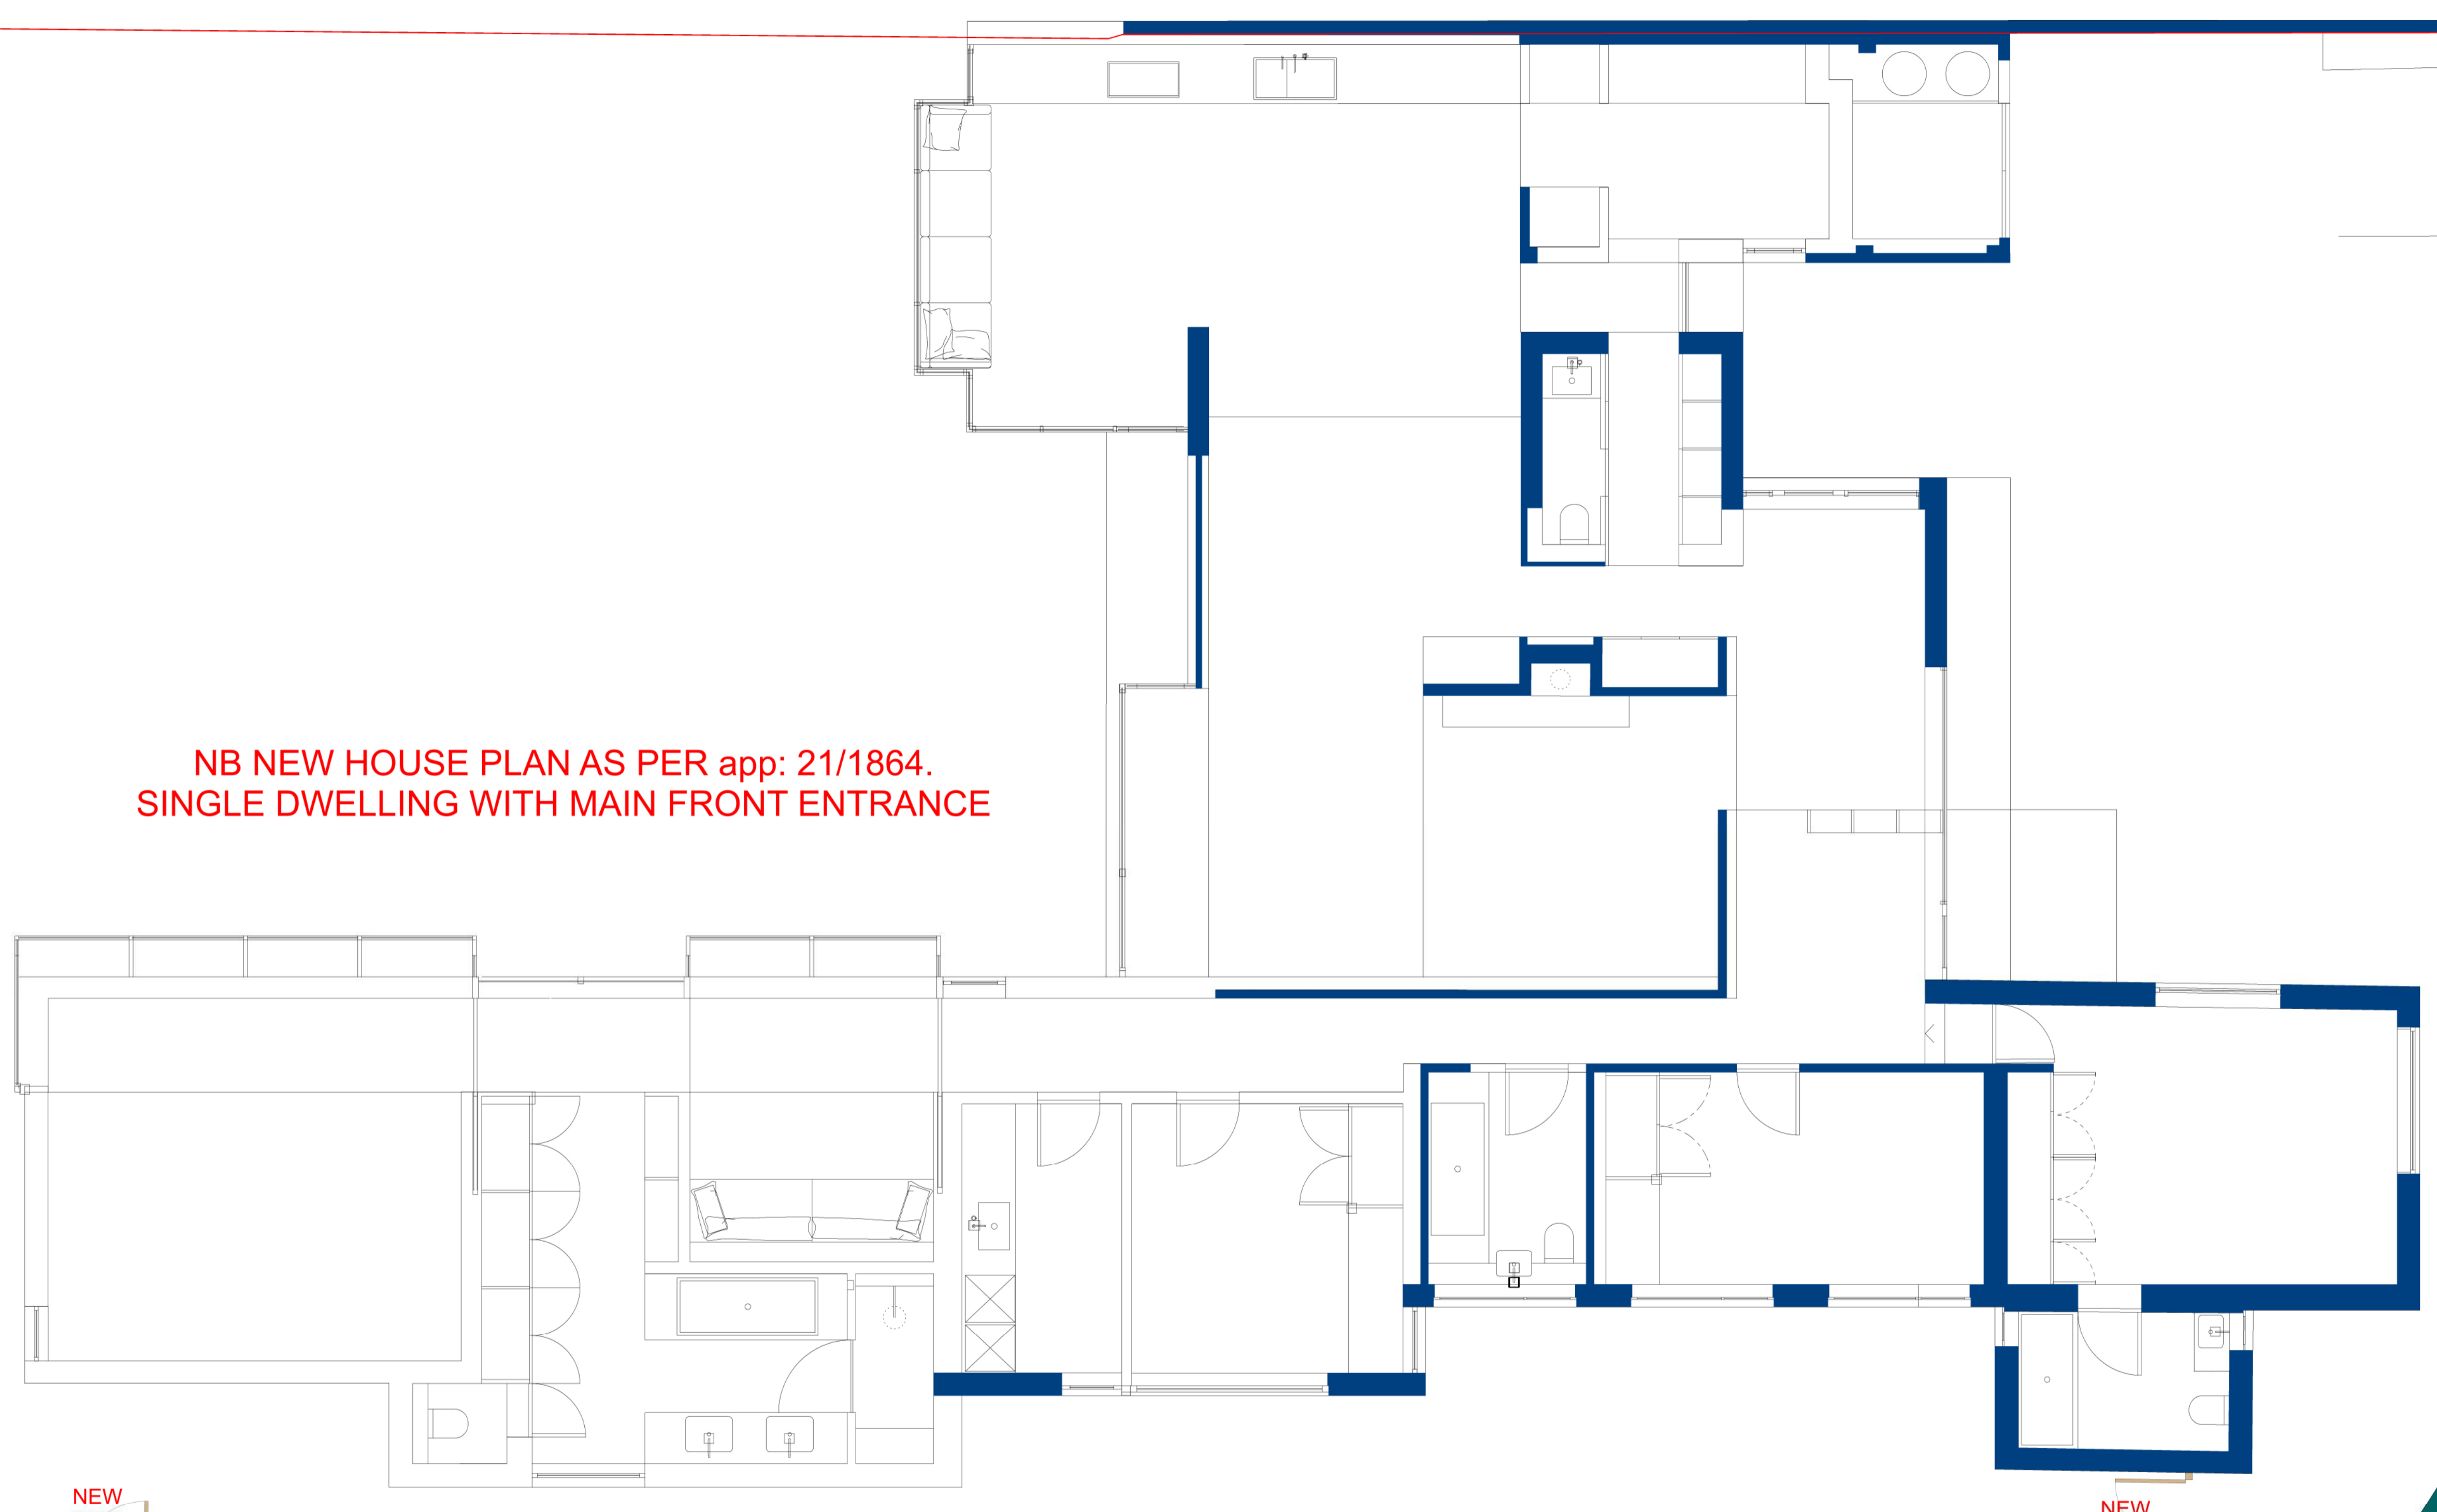

NEW
SIDE
GATE

NEW FENCE LINE

NEW
GATE

HEDGES

2700

PAVEMENT

3300

HEDGES

ROAD

10

8

6

4

2 m

PROPOSED BOUNDARY PLAN

SCALE: 1:100 @ A3	DATE: 20.12.24	JOB NO: 2311	DATE: 20.12.24
1:50 @ A1	DRWG NO: 04	CODE: SK	DRWG NO: 04
	REVISION: .	REVISION: .	DATE: .
JOB: CONVERSION OF 33/35 HAM FARM RD TW10 5NA		DRAWG: PROPOSED BOUNDARY PLAN	
IGB ARCHITECT LTD Ivan Gale-Brown Longfield House, Longfield Drive London SW14 7AU tel: 020 8876 0339 mob: 07753 04038 email: info@igbarchitect.com			