


VELUX ROOF WINDOW WITH FLASHINGS APPROPRIATE FOR CONCRETE INTERLOCKING TILES. DOUBLE RAFTERS BOTH SIDES, & DOUBLE TRIMMERS TOP & BOTTOM ALL FITTED IN ACCORDANCE WITH MANUFACTURERS INSTRUCTIONS

STAIRCASE
 Maximum pitch 42degrees
 Minimum of 2M headroom to be maintained vertical from pitchline.
 Handrails to be 900mm min above pitch line of stairs and landings. Space between rails or spindles to be 100mm.
 Total rise to be 3207mm
 17no equal risers of approx. 189mm
 Treads 220mm goings.
 Builder to check on heights on site before manufacturing stairs

SECTION

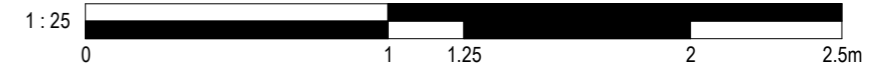

<p>ALL DIMS IN MILLIMETERS UNLESS NOTED OTHERWISE DO NOT SCALE EXCEPT FOR PLANNING PURPOSES IF IN DOUBT - ASK</p> <p>THIS DRAWING IS CONFIDENTIAL AND IS THE PROPERTY OF KEENAN PROJECT DESIGNS LTD © COPYRIGHT</p>	<p>KEENAN PROJECT DESIGNS</p>	<p>KEENAN PROJECT DESIGNS 08002335787 INFO@KEENANPROJECTDESIGNS.COM WWW.KEENANPROJECTDESIGN.COM</p>	<p>CLIENT: Alan Maynard</p> <p>ADDRESS: 2 Sutherland Gardens, London SW14 8DB</p>	<p>DATE: 12/12/2024</p> <p>PROJECT LEAD: Phil Corban</p>	<p>DRAWN BY: Chibuzo Chinwuko</p> <p>DRAWING NO: 2891-10</p>	<p>SCALE: 1:25@A3</p> <p>REV: A</p>
---	---------------------------------------	---	---	--	--	---