


**01** Masonry Blocks - Typical Window Jamb  
1:5

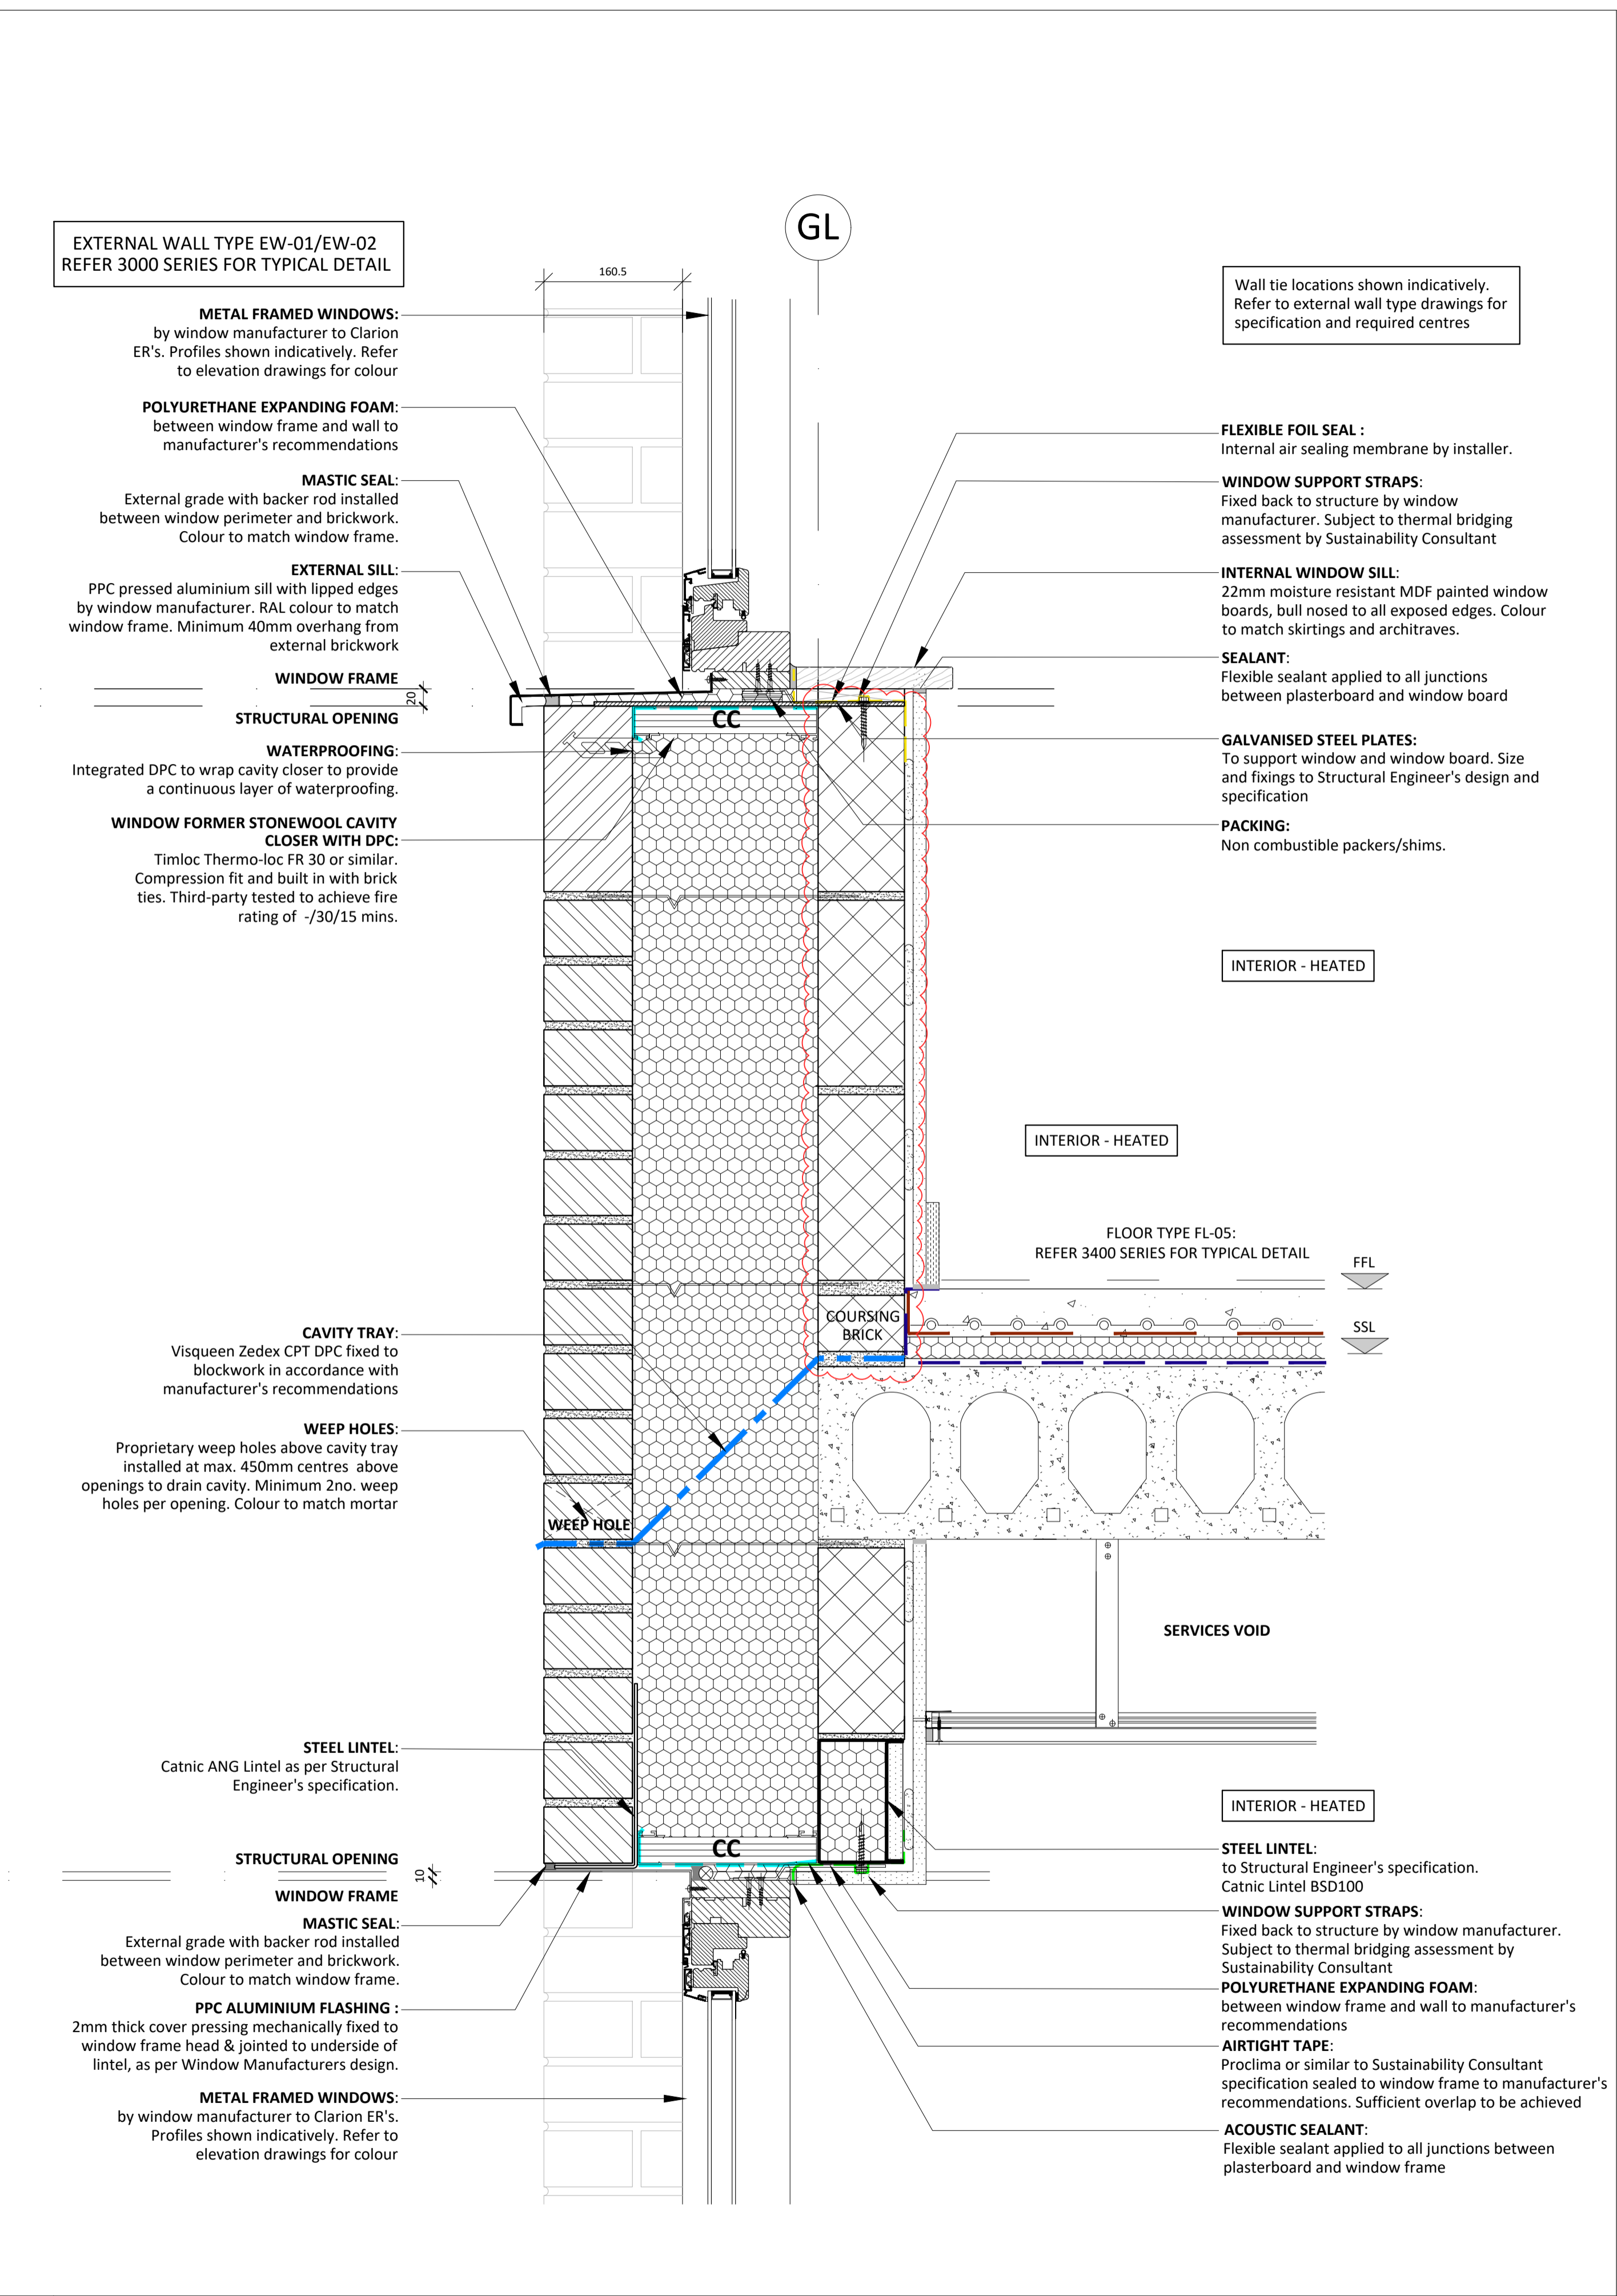

**02** Masonry Blocks - Typical Window Head and Sill Detail  
1:5