


01 Masonry Blocks - Acoustic Wall Window Jamb
1:5

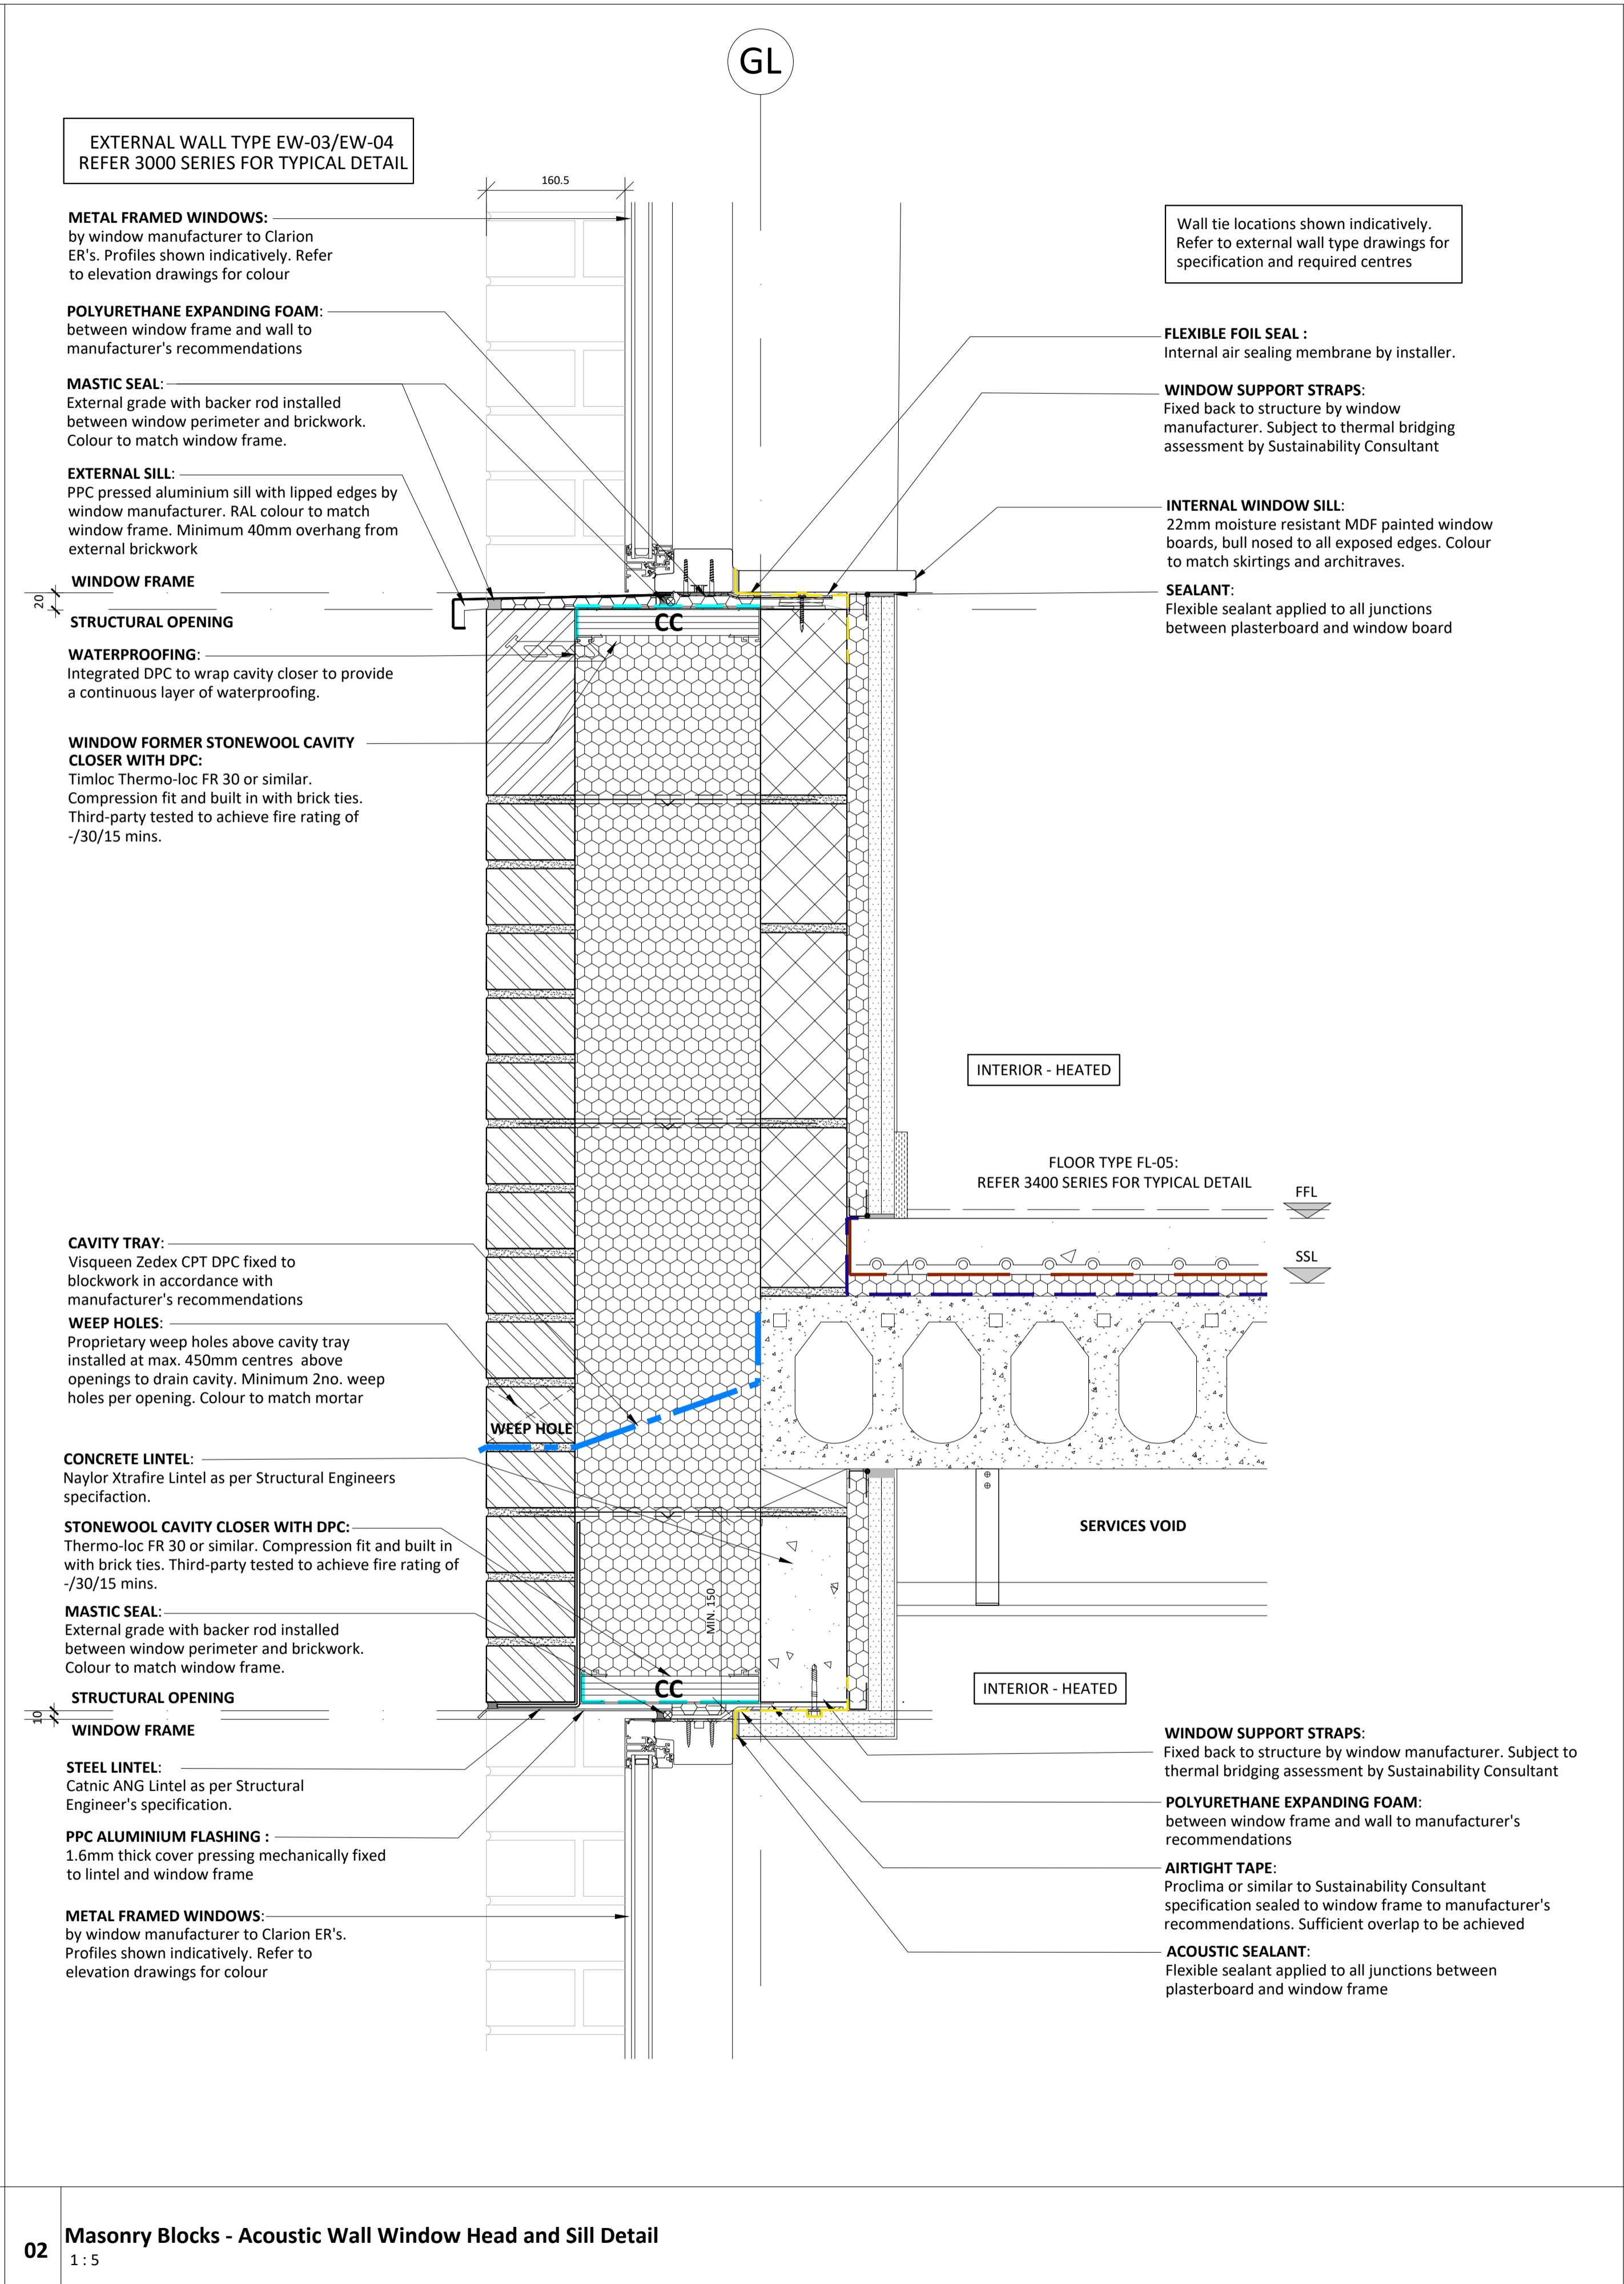

02 Masonry Blocks - Acoustic Wall Window Head and Sill Detail
1:5

MEMBRANES KEY

- High Performance DPC
- DPC to cavity/fire barriers
- Waterproofing Layer
- Tanking Primer
- Detailing Cover Strip
- Air and Vapour Control Layer (AVCL)
- Breather Membrane
- Separating membrane
- EPDM
- Airtightness Tape
- Flexible Foil Seal
- Fixing Strip
- Acoustic Resilient Layer

Notes:
Do not scale. All dimensions are in millimetres unless otherwise stated. This drawing should be read in conjunction with all relevant project information and contract documentation. All dimensions to be checked prior to fabrication and/or commencement of works. All works to comply with all relevant legal standards, building regulations and warranty provider requirements. Report any discrepancies, if in doubt ask.

Rev	Status	Date	Description	Dim	Chkd
001	A4	14.08.24	CONSTRUCTION ISSUE		

Client Name:	London Square
Project Name:	Richmond College
Drawing Name:	Masonry Blocks - Acoustic Wall Window Detail
Drawing Number:	DL0300-BPW-ZZZ-ZZ-DR-A-39610
Rev:	CO1
Status:	A4
Project No:	23-057
RIBA Stage:	4
Drawn By:	RQ
Scale:	1:5 @ A1

CONSTRUCTION

40 Norman Road,
Greenwich, London
SE10 9GX
t. 020 8293 5175
bptw.co.uk

