




- 1B2P x 11
- 1B2P WCH x 2
- 2B3P x 3
- 2B4P x 7
- 3B5P x 1
- 3B6P x 1

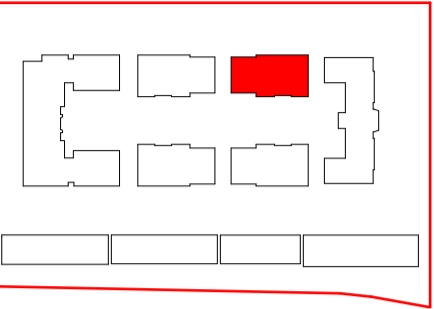

Block Plan

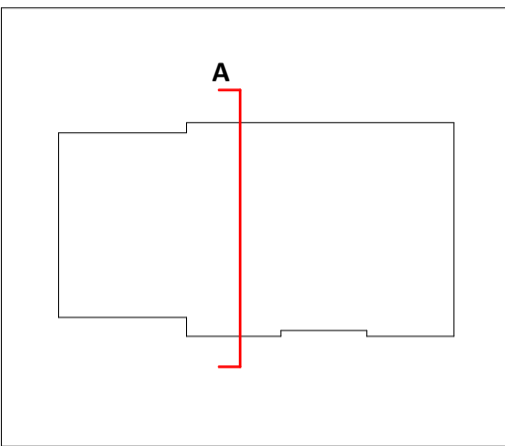

SECTION KEY

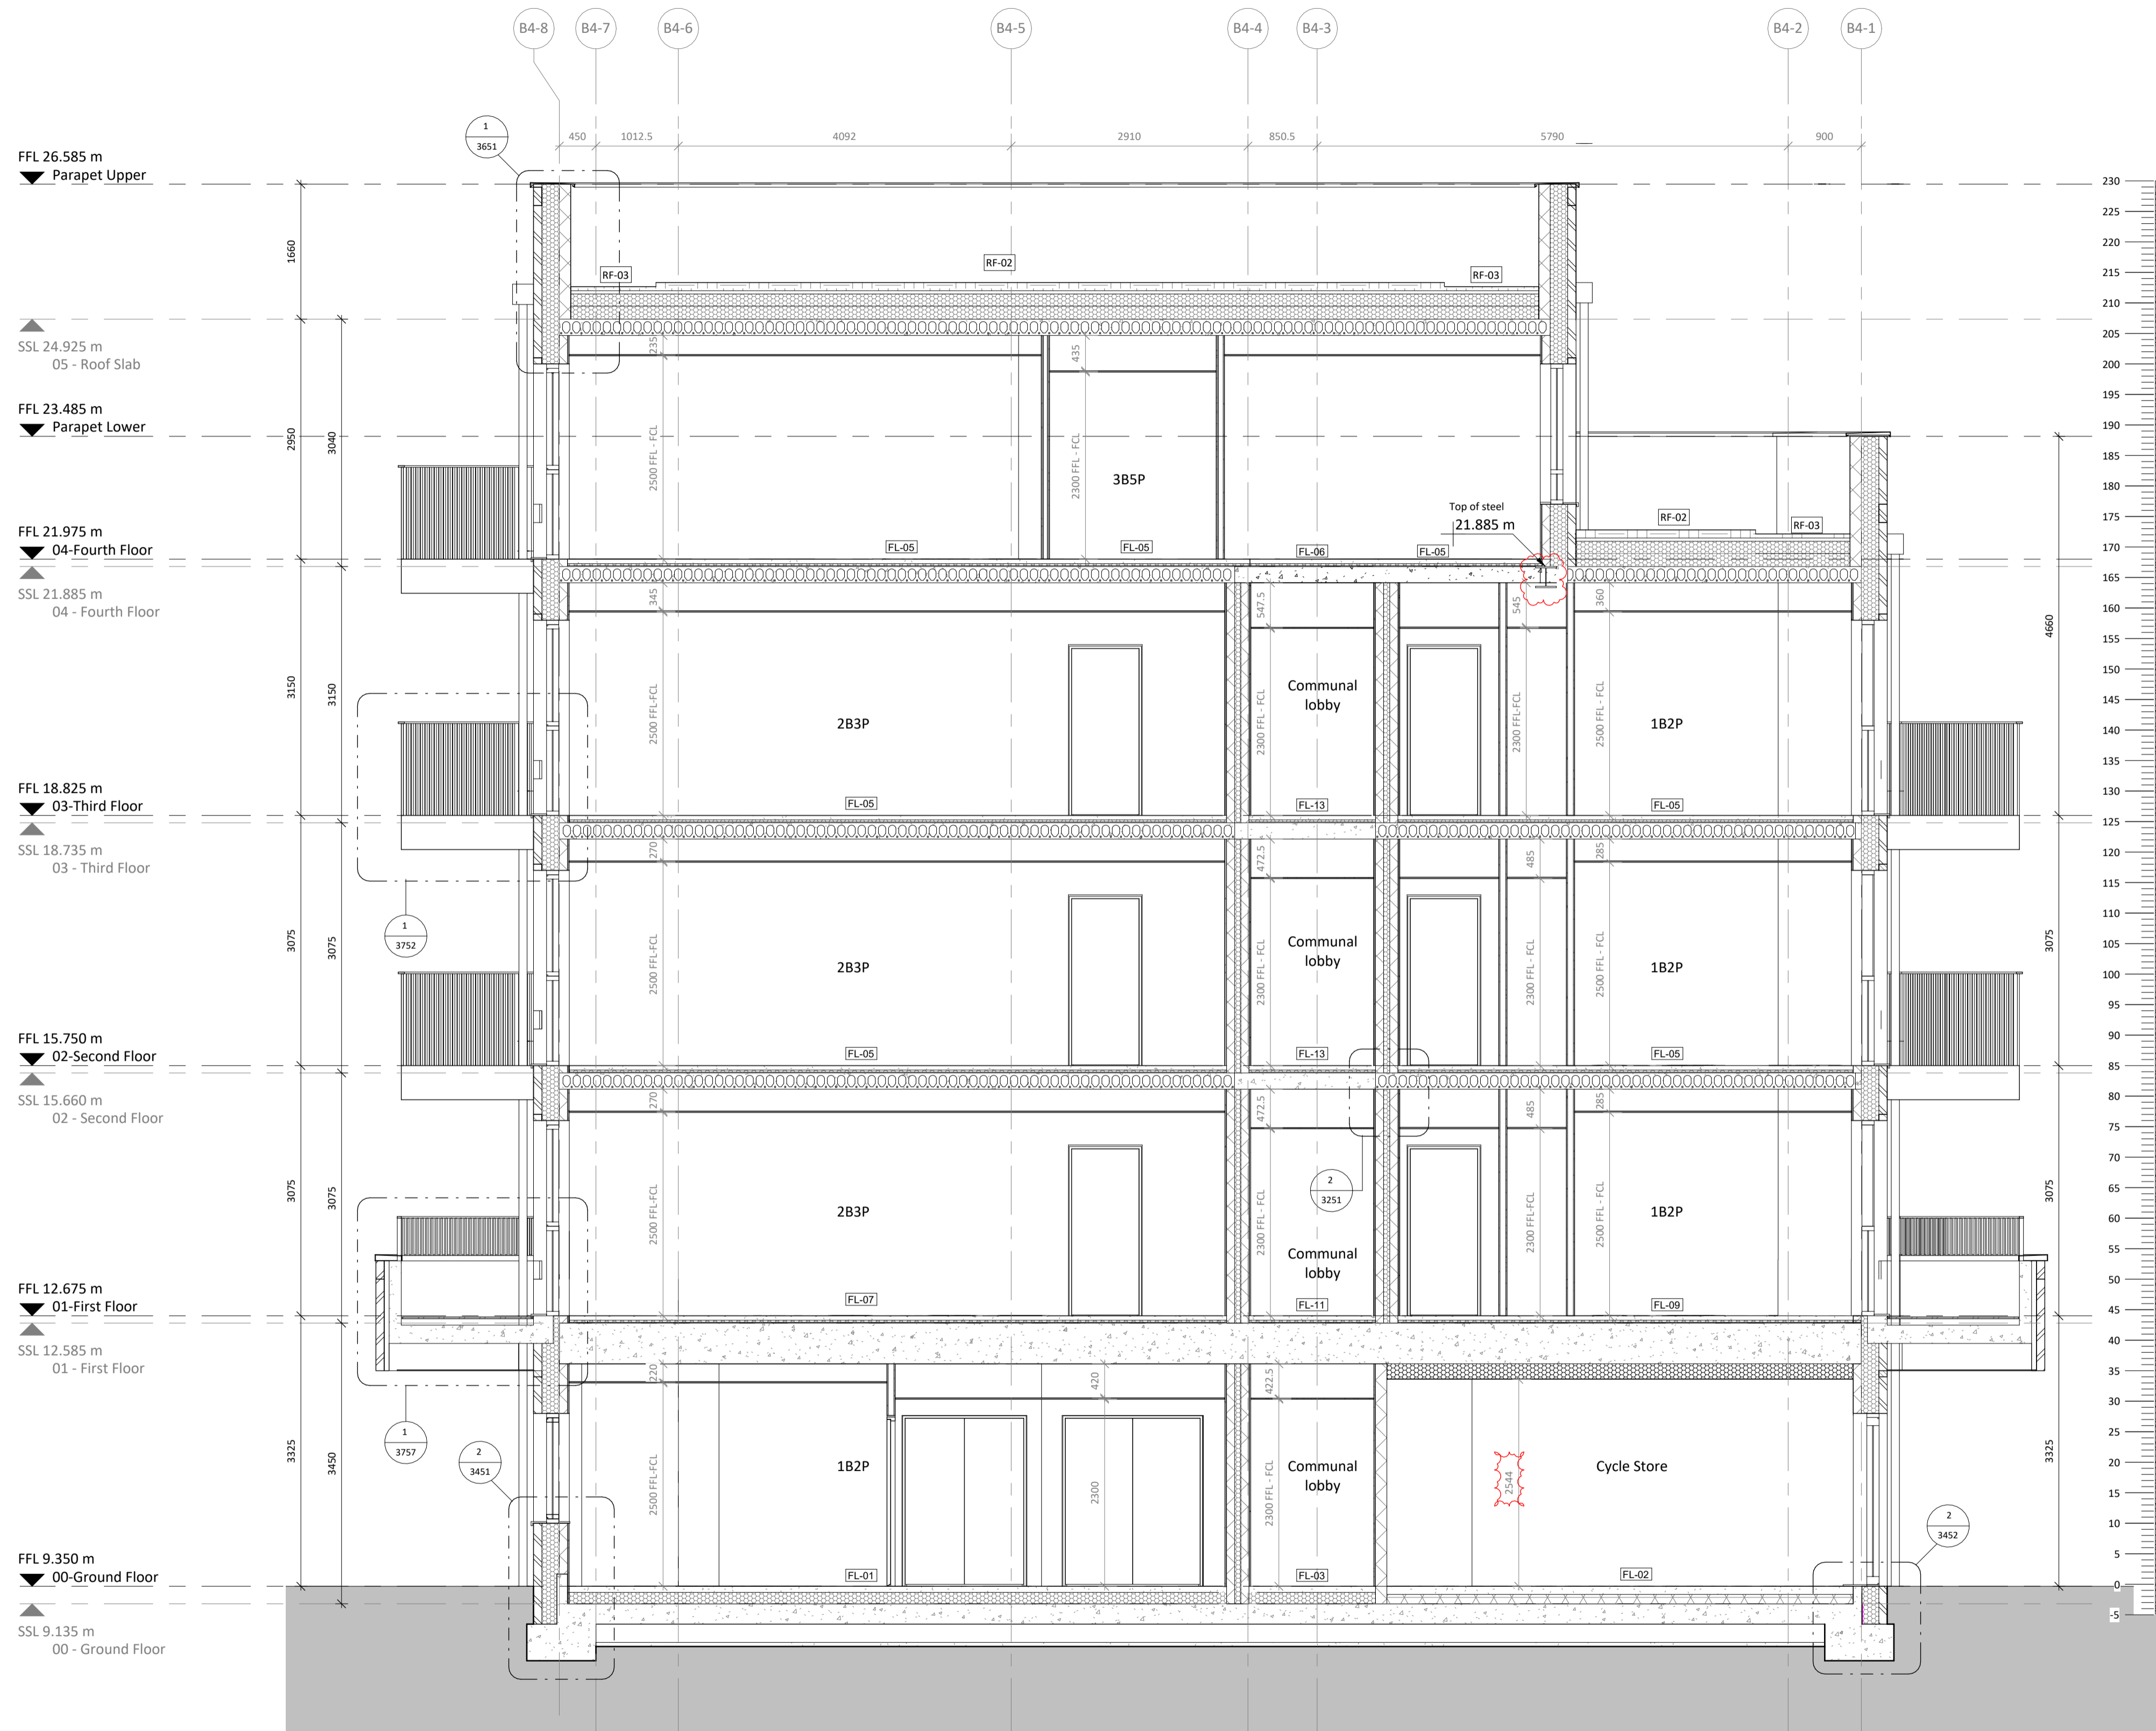

Notes:  
Do not scale. All dimensions are in millimetres unless otherwise stated. This drawing should be read in conjunction with all relevant project information and contract documentation. All dimensions to be checked prior to fabrication and/or commencement of works. All works to comply with all relevant legal standards, building regulations and warranty provider requirements. Report any discrepancies, if in doubt ask.

Rev	Status	Date	Description	Drn	Chkd
P01	S3	13.03.24	FIRST ISSUE	RQ	
P02	S3	22.07.24	Issue for Comment	LB	
P03	S3	22.11.24	Amendments following wall type update as requested by LSQ; Added detail tags.	SI	

Client Name: <b>London Square</b>	
Project Name: <b>Richmond College</b>	
Drawing Name: <b>Block 4 - Section A-A</b>	
Drawing Number: <b>RCL-BPTW-B04-ZZ-DR-A-2240</b>	Rev: <b>P03</b> Status: <b>S3</b>
Project No: <b>23-057</b>	RIBA Stage: <b>4</b> Drawn By: <b>RQ</b> Scale: <b>1:50 @ A1</b>

**PRELIMINARY - FOR COMMENT**

40 Norman Road,  
Greenwich, London  
SE10 9GX  
t: 020 8293 5175  
bptw.co.uk

