



BLOCK PLAN

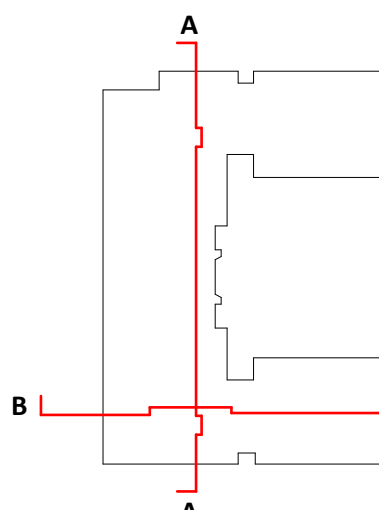

SECTION KEY

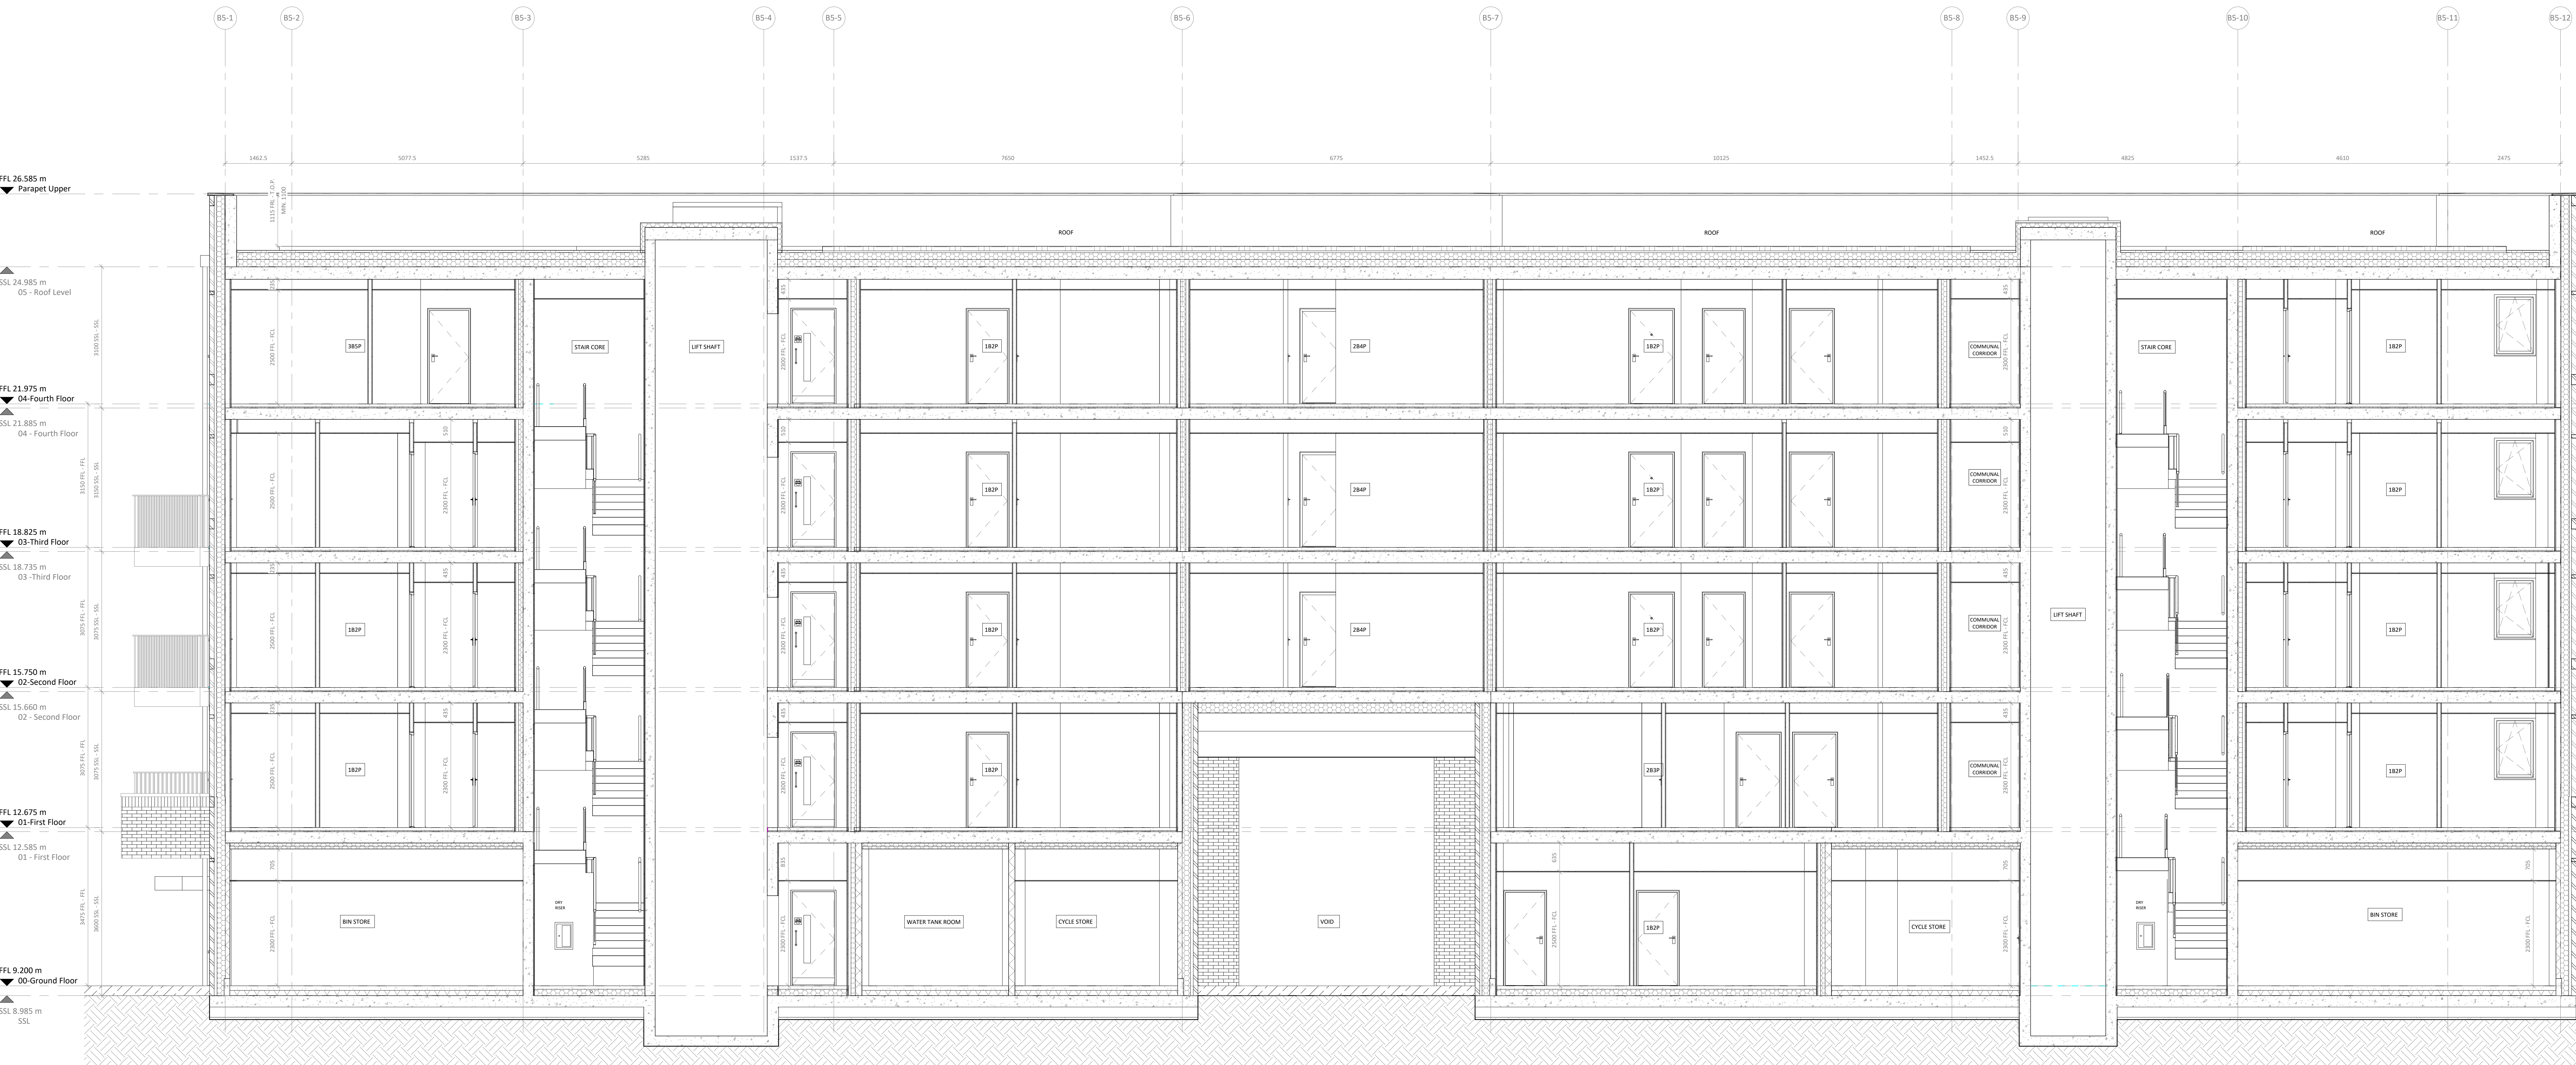

Notes:
Do not scale. All dimensions are in millimetres unless otherwise stated. This drawing should be read in conjunction with all relevant project information and contract documentation. All dimensions to be checked prior to fabrication and/or commencement of works. All works to comply with all relevant legal standards, Building regulations and warranty provider requirements. Report any discrepancies, if in doubt ask.

Revision	Rev. Number	Description	Rev. Date
P02	53	13.03.24 FIRST ISSUE	RQ
P02	53	17.05.24 Tender Issue Pack 2	MP

Client Name:		London Square	
Project Name:		Richmond College	
Drawing Name:		Flat Block 5 - Section A-A	
Drawing Number:	Rev:	Scale:	Status:
RCL-BPTW-B05-ZZ-DR-A-2250	P02	1:50 @ AD	S3
Project No.:	Block Sign:	Drawn By:	Scale:
23-057	4	RQ	1:50 @ AD
PRELIMINARY - FOR COMMENT			

40 Norman Road,
Greenwich, London
SE10 9CA
t: 020 8293 5175
bg@bw.co.uk

