



BLOCK PLAN

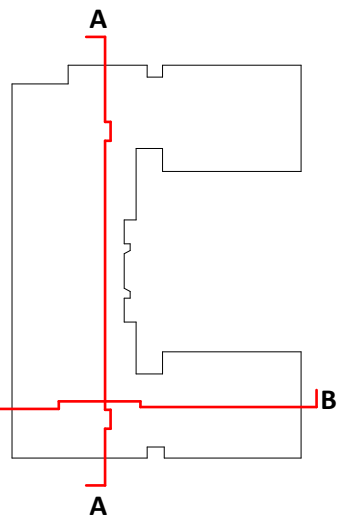

SECTION KEY

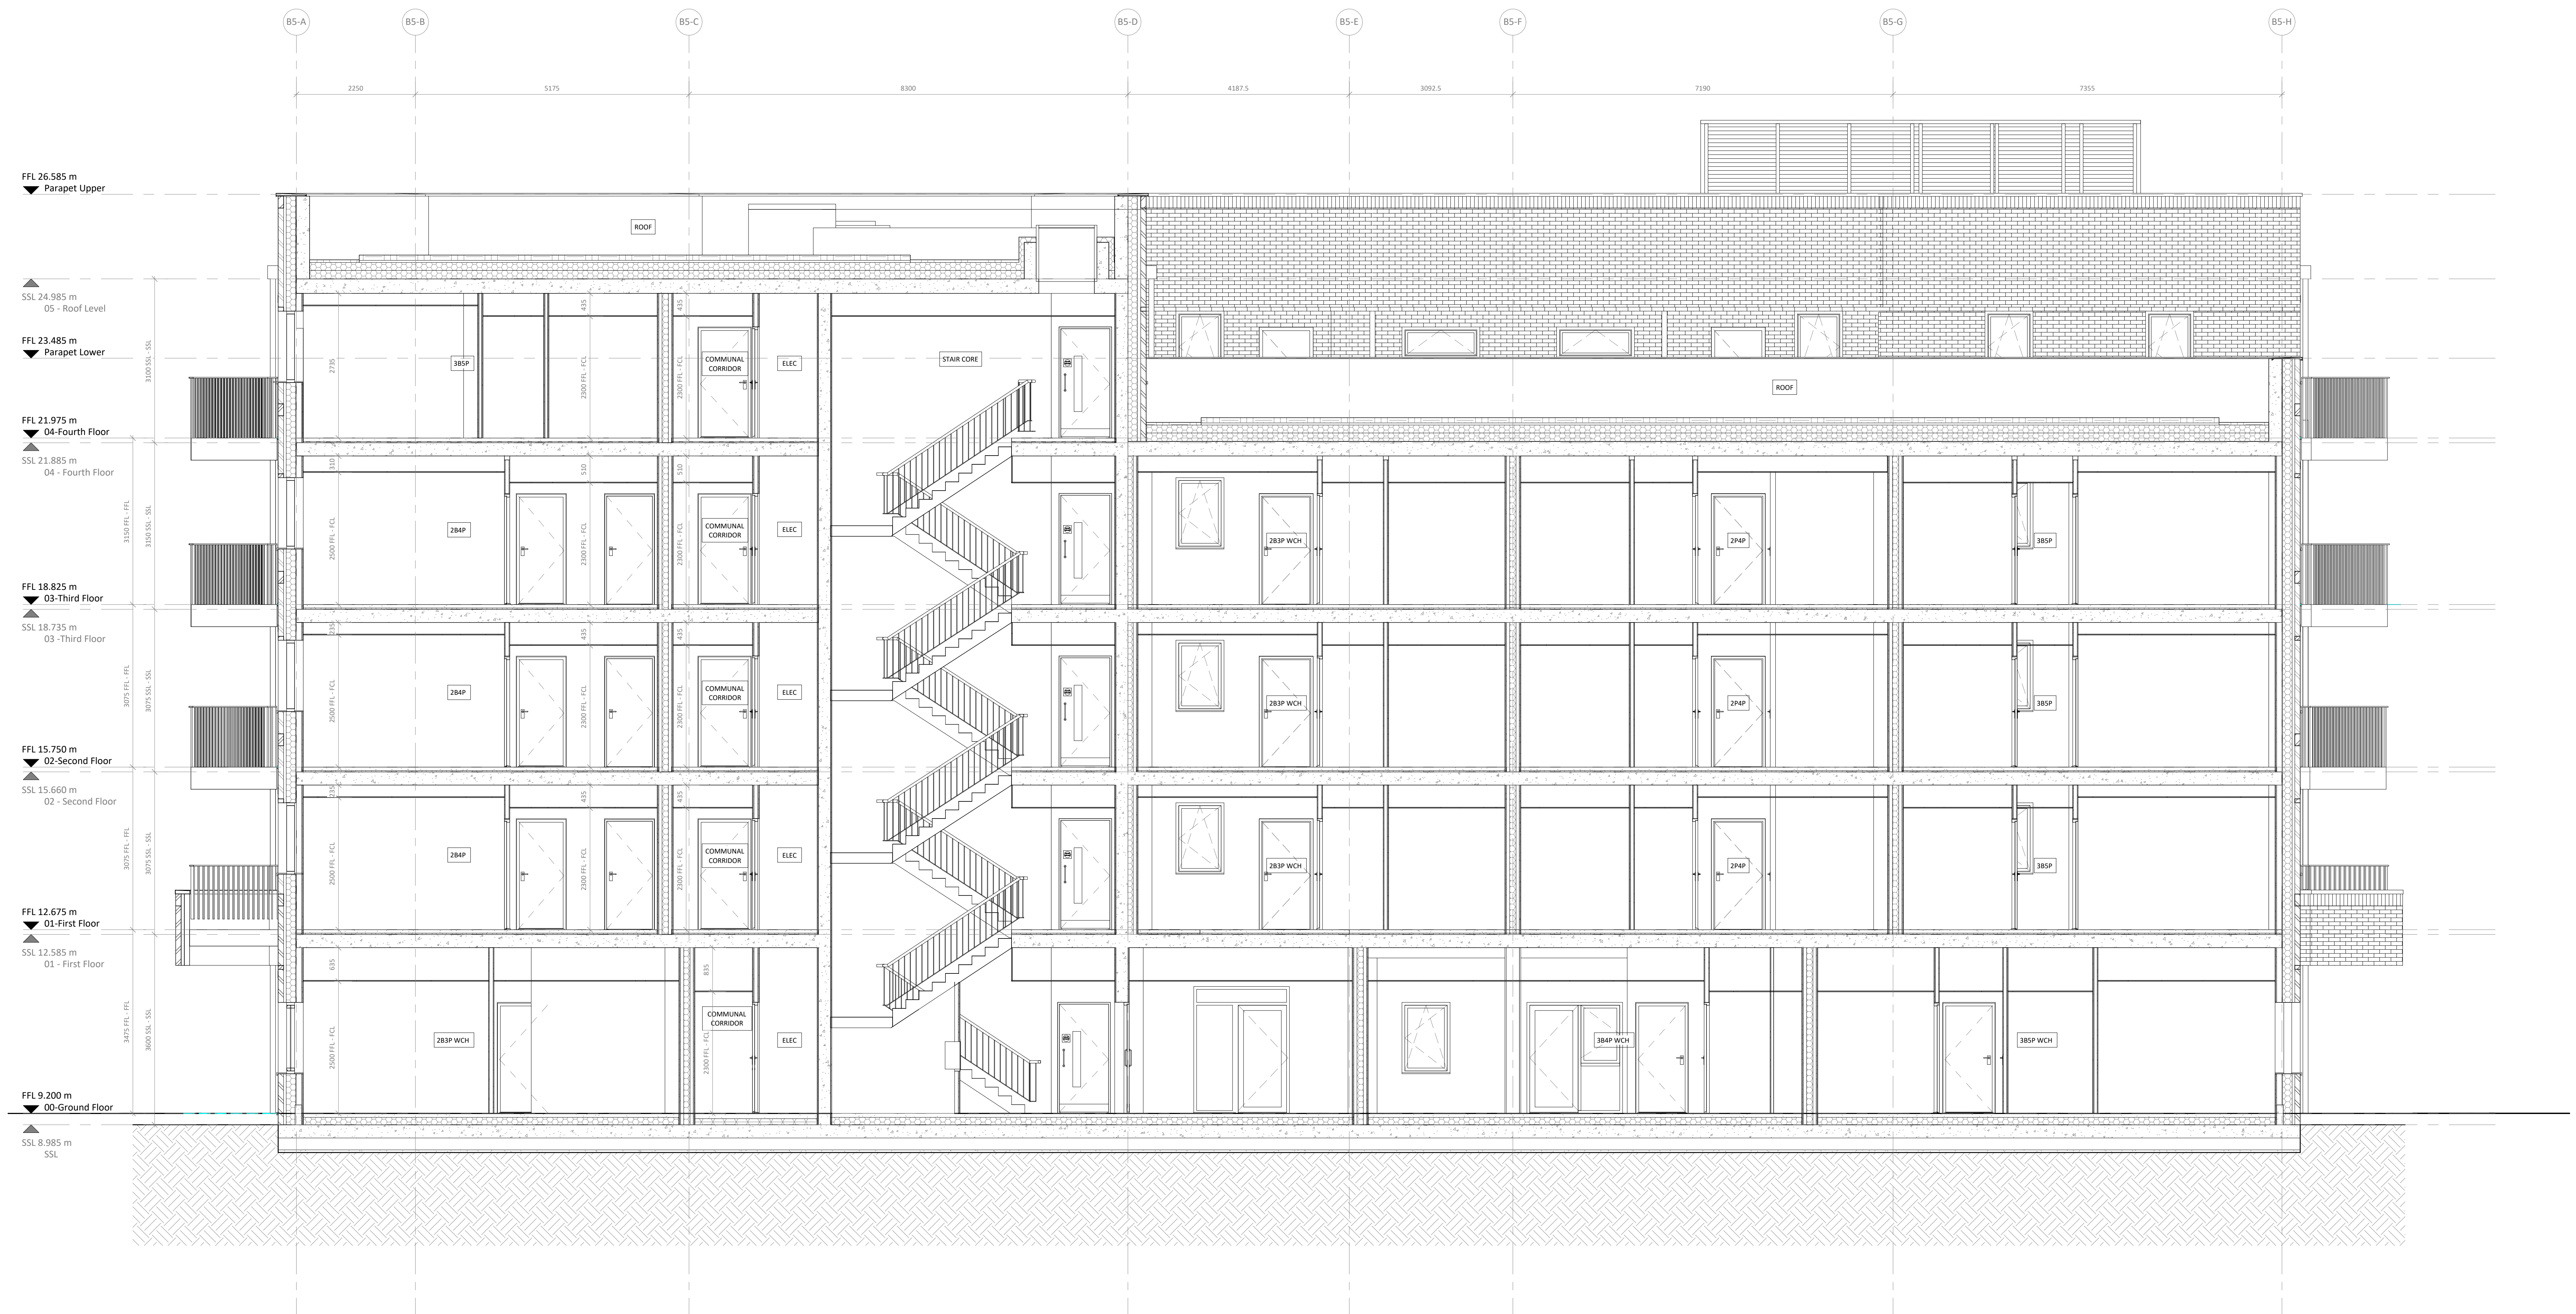

Notes:  
Do not scale. All dimensions are in millimetres unless otherwise stated. This drawing should be read in conjunction with all relevant project information and contract documentation. All dimensions to be checked prior to fabrication and/or commencement of works. All works to comply with all relevant legal standards, Building regulations and warranty provider requirements. Report any discrepancies, if in doubt ask.

Revision	No.	Date	Description	By	Chk
P02	53	17.05.24	Tender Issue Pack 2	MP	AMP

Client Name:		London Square	
Project Name:		Richmond College	
Drawing Name:		Flat Block 5 - Section B-B	
Drawing Number:	RCL-BPTW-805-ZZ-DR-A-2251	No.:	P01
Project No.:	23-057	Scale:	1:50 @ AD
Drawn by:	4	Checked by:	MP

PRELIMINARY - FOR COMMENT

40 Norman Road,  
Greenwich, London  
SE10 9CX  
t: 020 8293 5175  
bg@w.co.uk

