



BLOCK PLAN

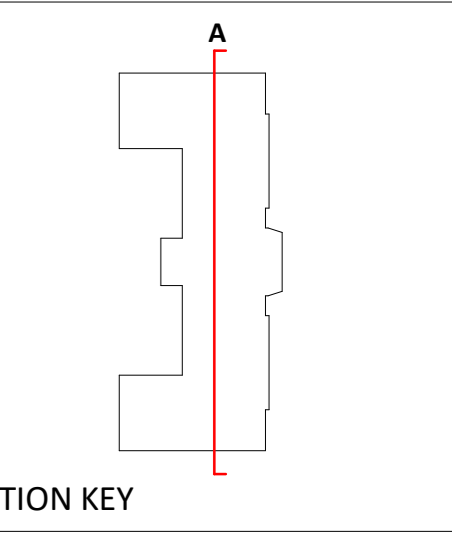

SECTION KEY

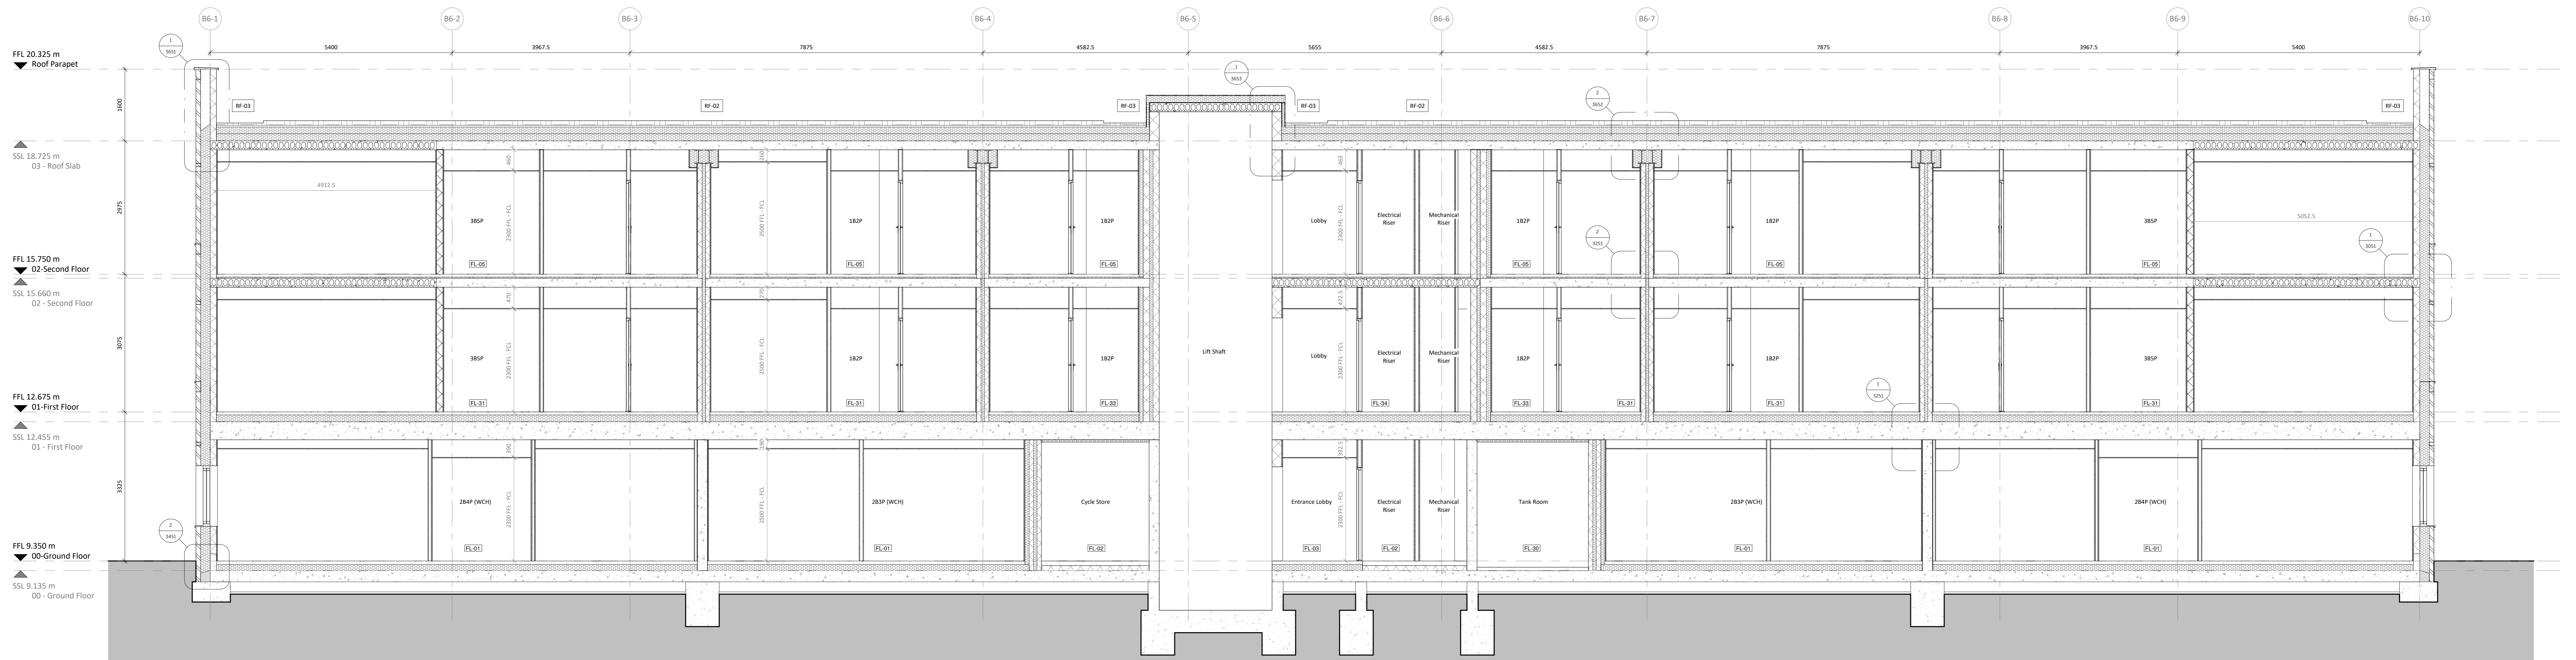

Section A-A  
1:50

Notes:  
Do not scale. All dimensions are in millimetres unless otherwise stated. This drawing should be read in conjunction with all relevant project information and contract documentation. All dimensions to be checked prior to fabrication and/or commencement of works. All works to comply with all relevant legal standards, building regulations and warranty provider requirements. Report any discrepancies, if in doubt ask.

Rev.	Date	Description	By	Check
PG1	13.03.24	FIRST ISSUE	RQ	SJ
PG2	17.05.24	Tender Issue Part 2	MP	FA
PG3	22.07.24	General updates following coordination	MP	FA
PG4	15.08.24	Updated to details following further coordination with design team	MP	FA

Client Name:		<b>London Square</b>	
Project Name:		Richmond College	
Drawing Name:		Block 6 - Section A-A	
Drawing Number:	RCL-BPTW-806-ZZ-DR-A-2260	Rev:	PG4
Project No:	23-057	Scale:	1:50 @ AD
<b>PRELIMINARY - FOR COMMENT</b>			

40 Norman Road,  
Greenwich, London  
SE10 9CX  
t 020 8993 5175  
bptw.co.uk

