




BLOCK PLAN

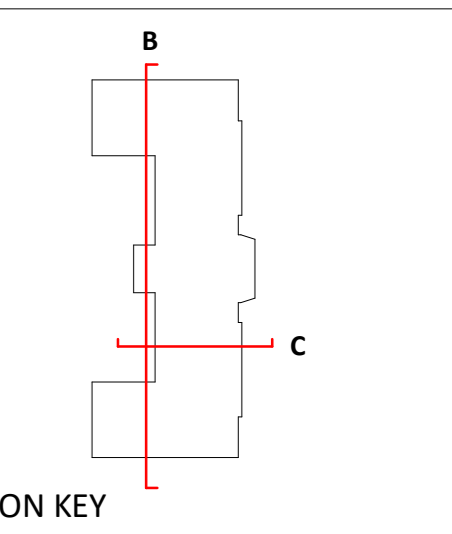

SECTION KEY

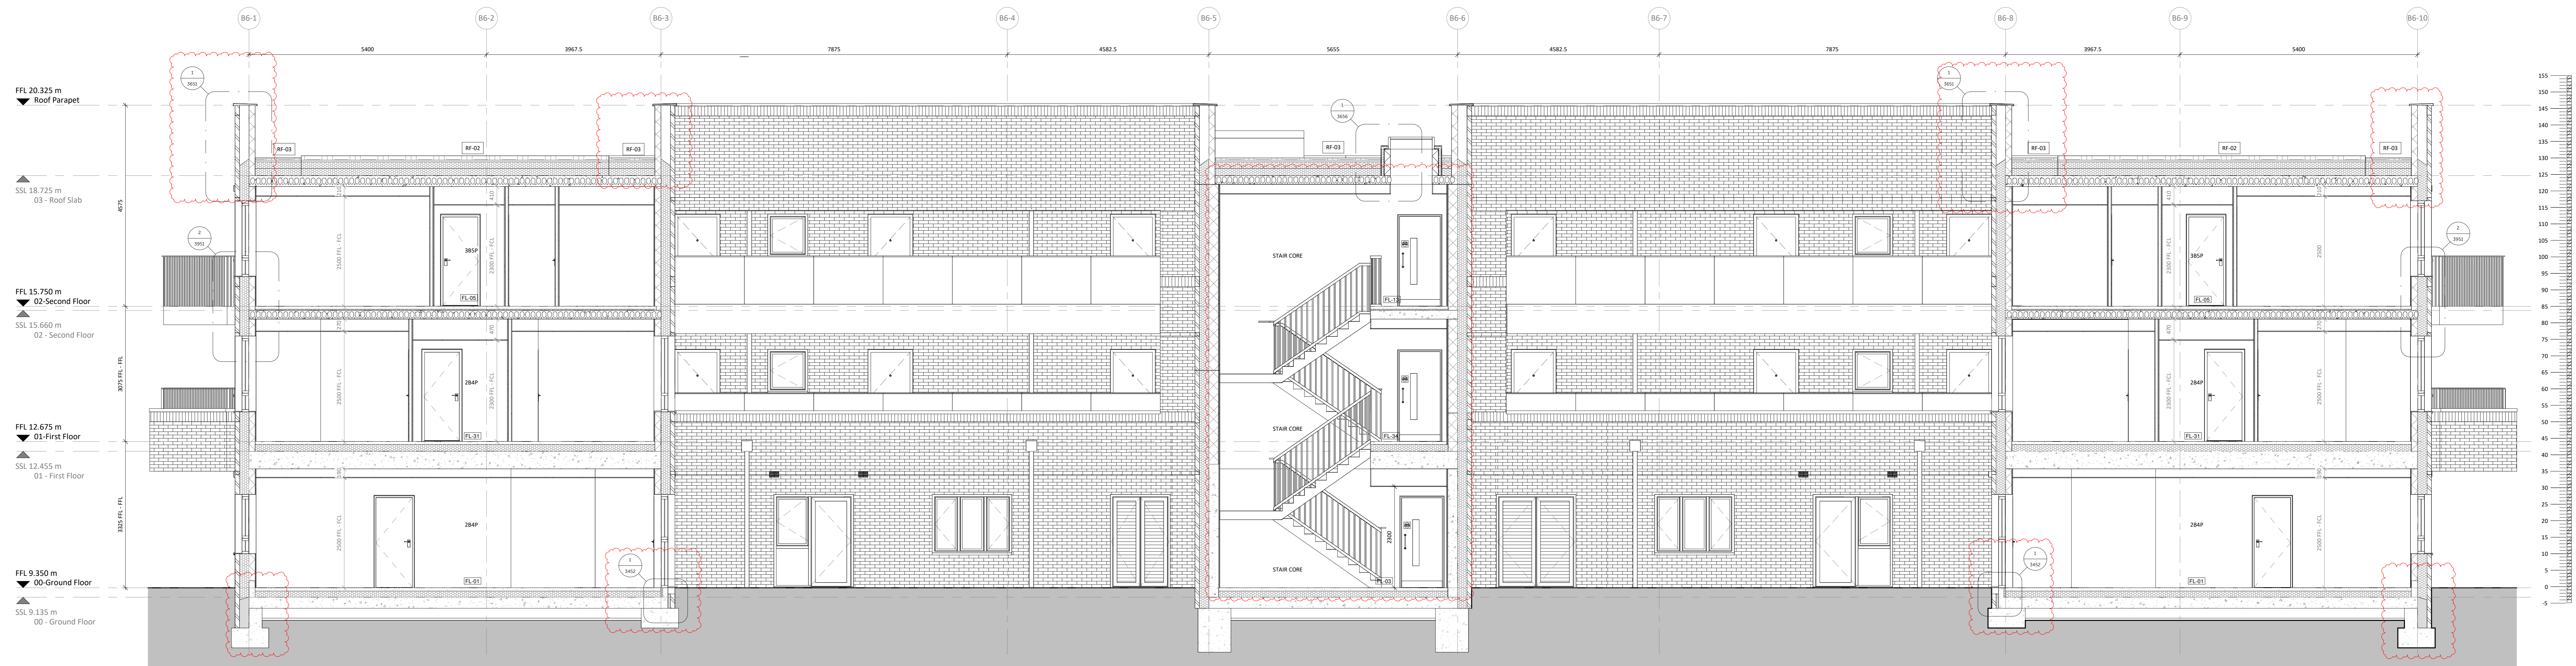

Section B-B
1:50

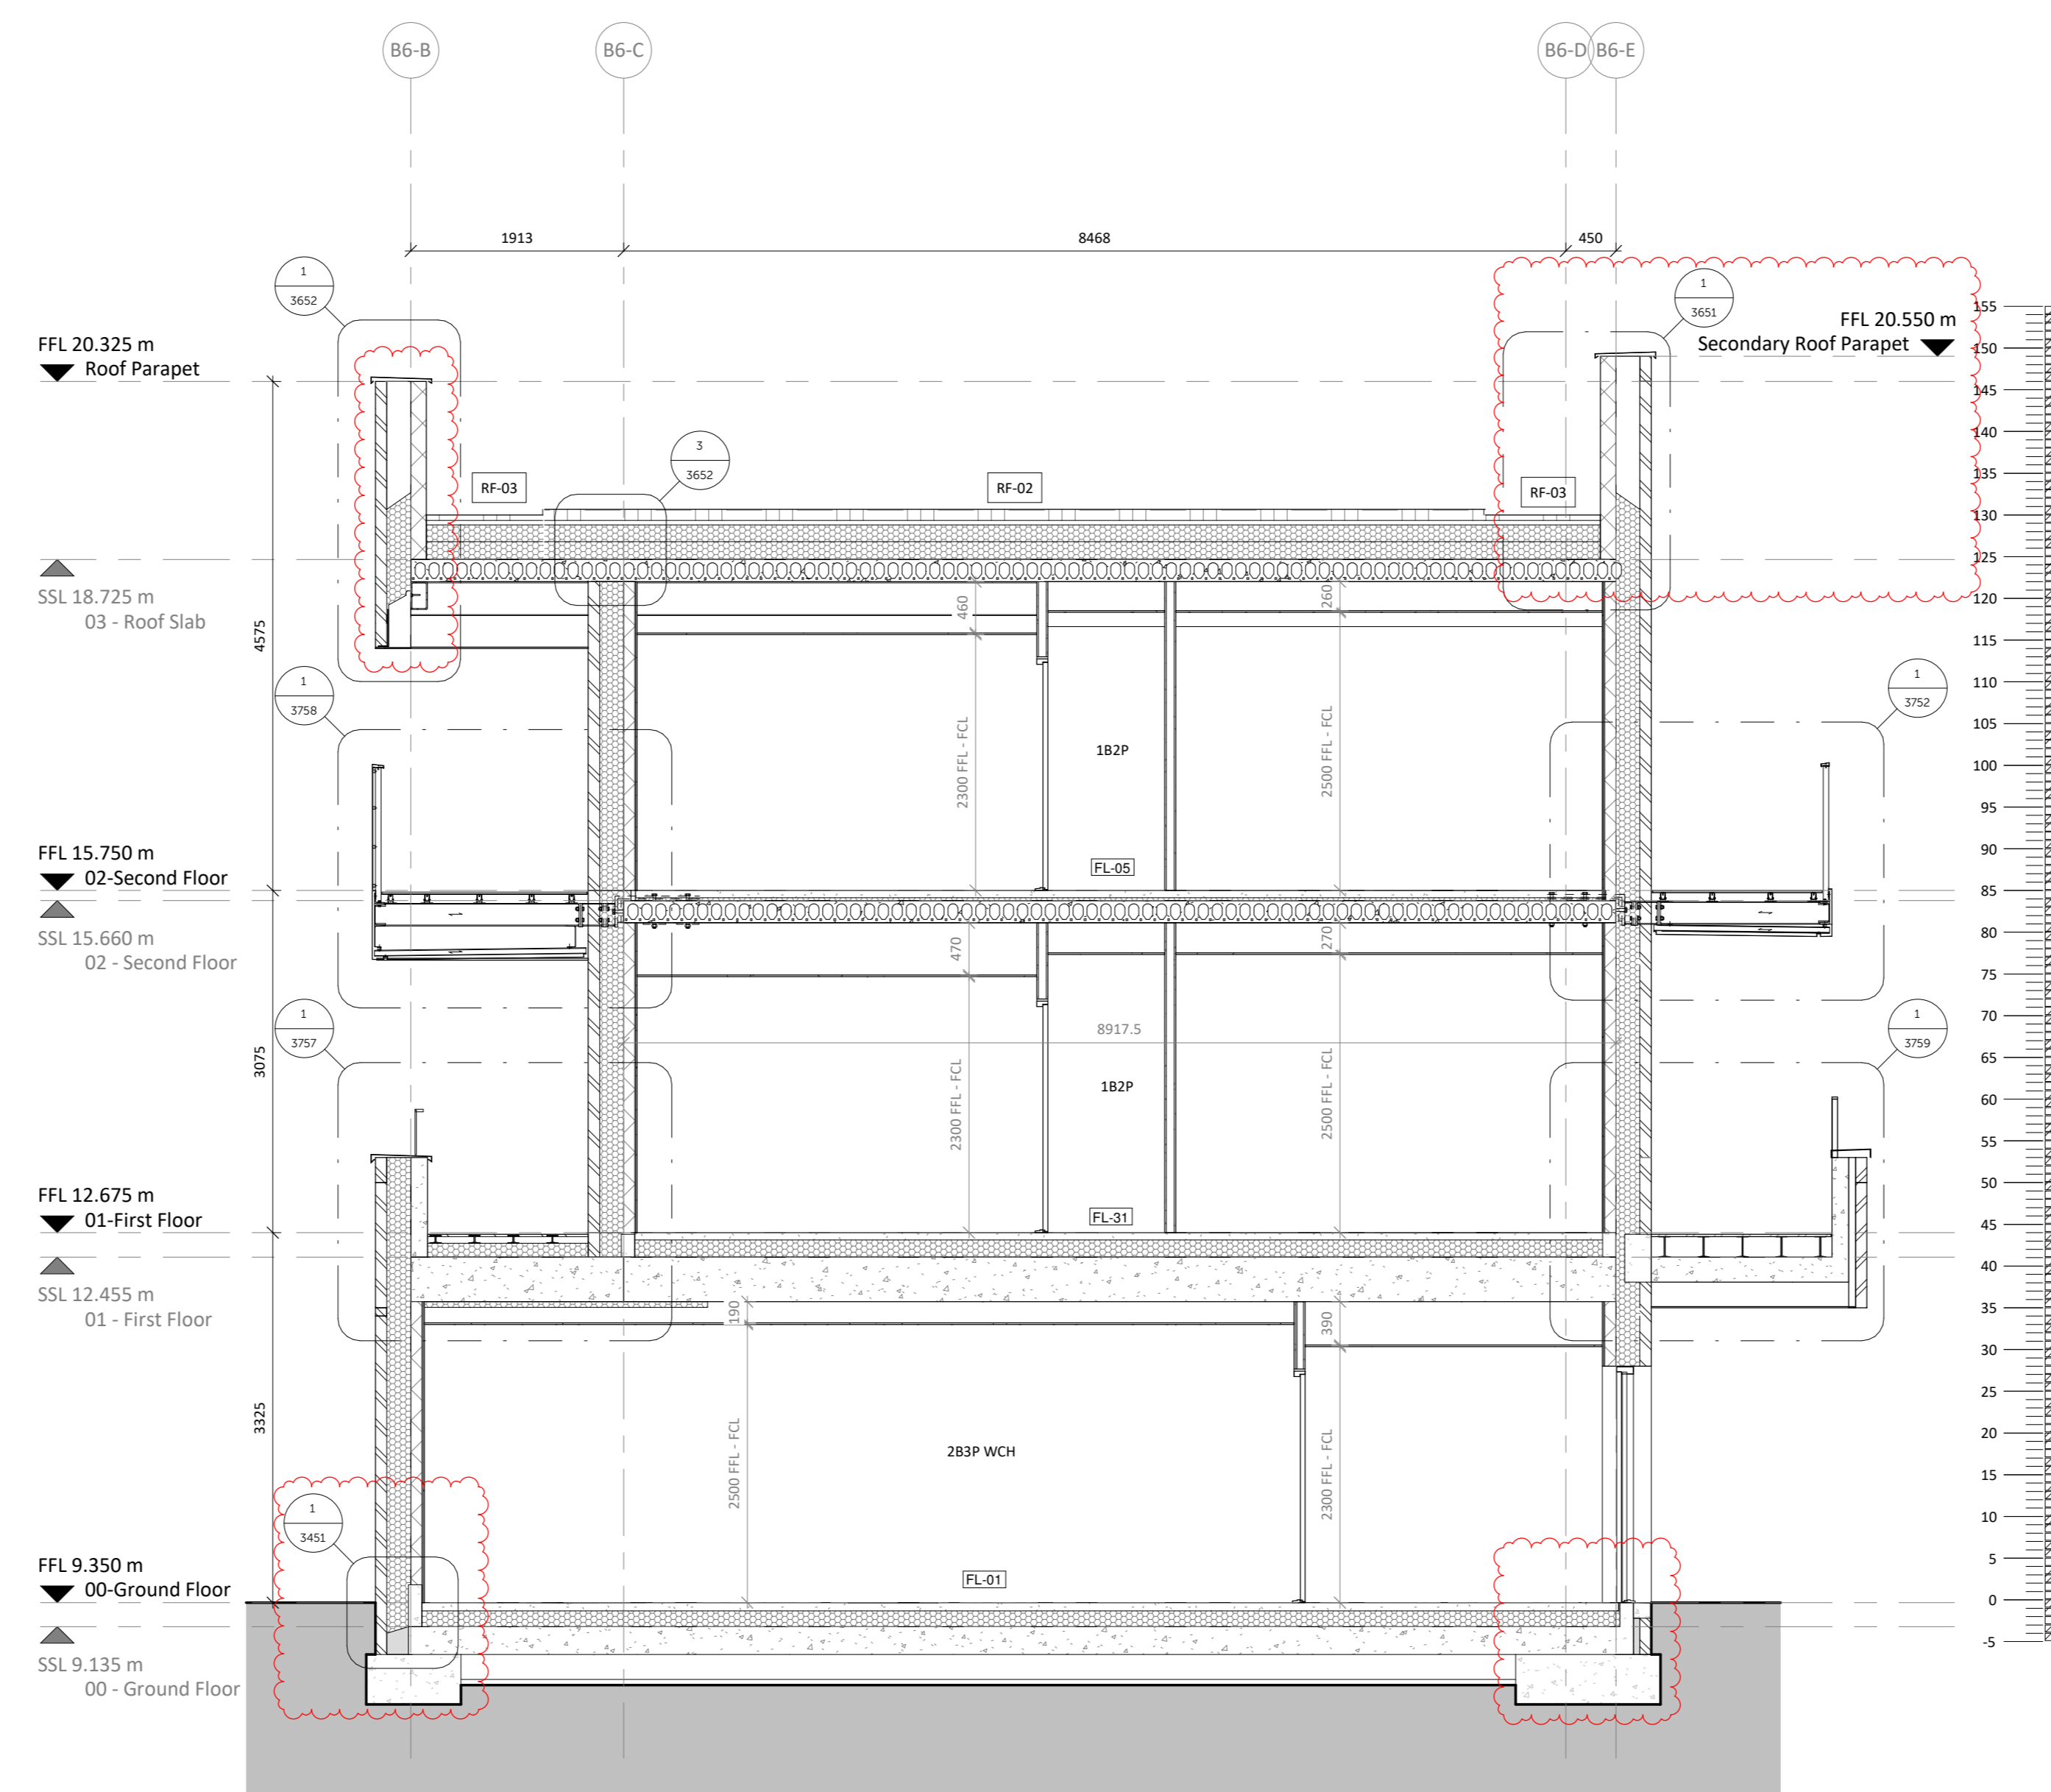

Section C-C
1:50

Notes:
Do not scale. All dimensions are in millimetres unless otherwise stated. This drawing should be read in conjunction with all relevant project information and contract documentation. All dimensions to be checked prior to fabrication and/or commencement of works. All works to comply with all relevant legal standards, building regulations and warranty provider requirements. Report any discrepancies, if in doubt ask.

Revision	No.	Date	Description	Rev. Check
PO3	53	17.05.24	Tender Issue Pack 2	SI
PO3	53	22.07.24	General updates following Coordination	MP
PO3	53	25.09.24	Updates to details following further coordination with design team	FA

Client Name:		London Square	
Project Name:		Richmond College	
Drawing Name:		Block 6 - Section B-B and C-C	
Drawing Number:	RCL-BPTW-806-ZZ-DR-A-2261	Rev:	PO3
Project No.:	23-057	Scale:	1:50 @ AD

PRELIMINARY - FOR COMMENT

40 Norman Road,
Greenwich, London
SE10 9CX
t 020 8993 5175
bptw.co.uk