



BLOCK PLAN

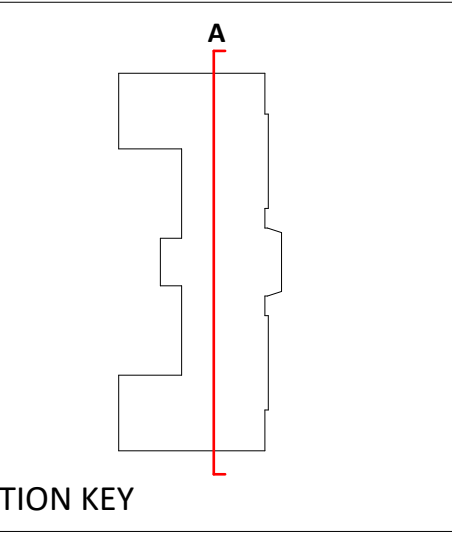

SECTION KEY

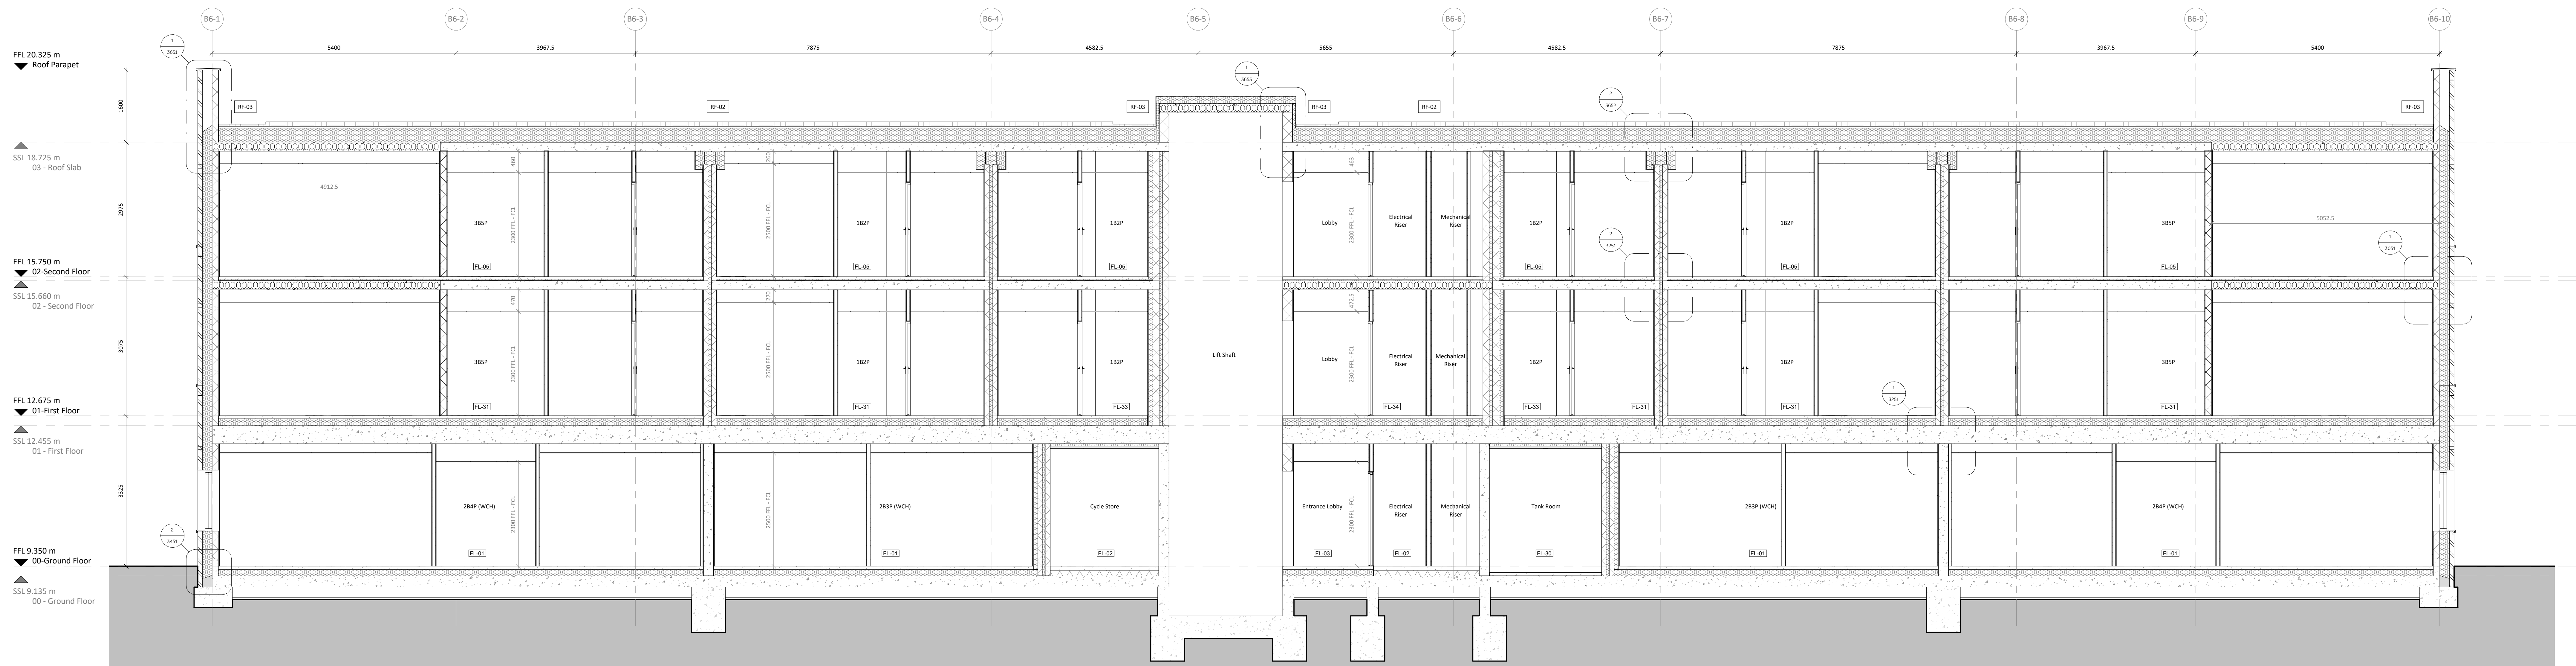

Section A-A  
1:50

Notes:  
Do not scale. All dimensions are in millimetres unless otherwise stated. This drawing should be read in conjunction with all relevant project information and contract documentation. All dimensions to be checked prior to fabrication and/or commencement of works. All works to comply with all relevant legal standards, Building Regulations and warranty provider requirements. Report any discrepancies, if in doubt ask.

| Rev. | Date     | Description        | By | Check |
|------|----------|--------------------|----|-------|
| 001  | 13.12.24 | Construction Issue | SI | Re    |

|                 |                              |                       |           |
|-----------------|------------------------------|-----------------------|-----------|
| Client Name:    |                              | London Square         |           |
| Project Name:   |                              | Richmond College      |           |
| Drawing Name:   |                              | Block 6 - Section A-A |           |
| Drawing Number: | 010300-BPW-806-22-DR-A-22600 | Rev:                  | 001       |
| Project No:     | 23-057                       | Scale:                | 1:50 @ A0 |
| Block Size:     | 4                            | Drawn By:             | RQ        |

**CONSTRUCTION**

40 Norman Road,  
Greenwich, London  
SE10 9QX  
t. 020 8293 5175  
bptw.co.uk

