




BLOCK PLAN

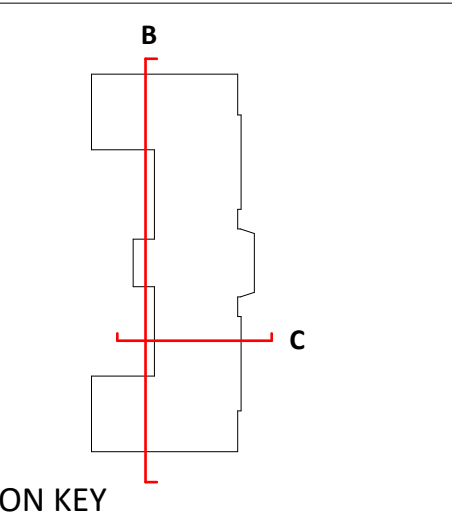

SECTION KEY

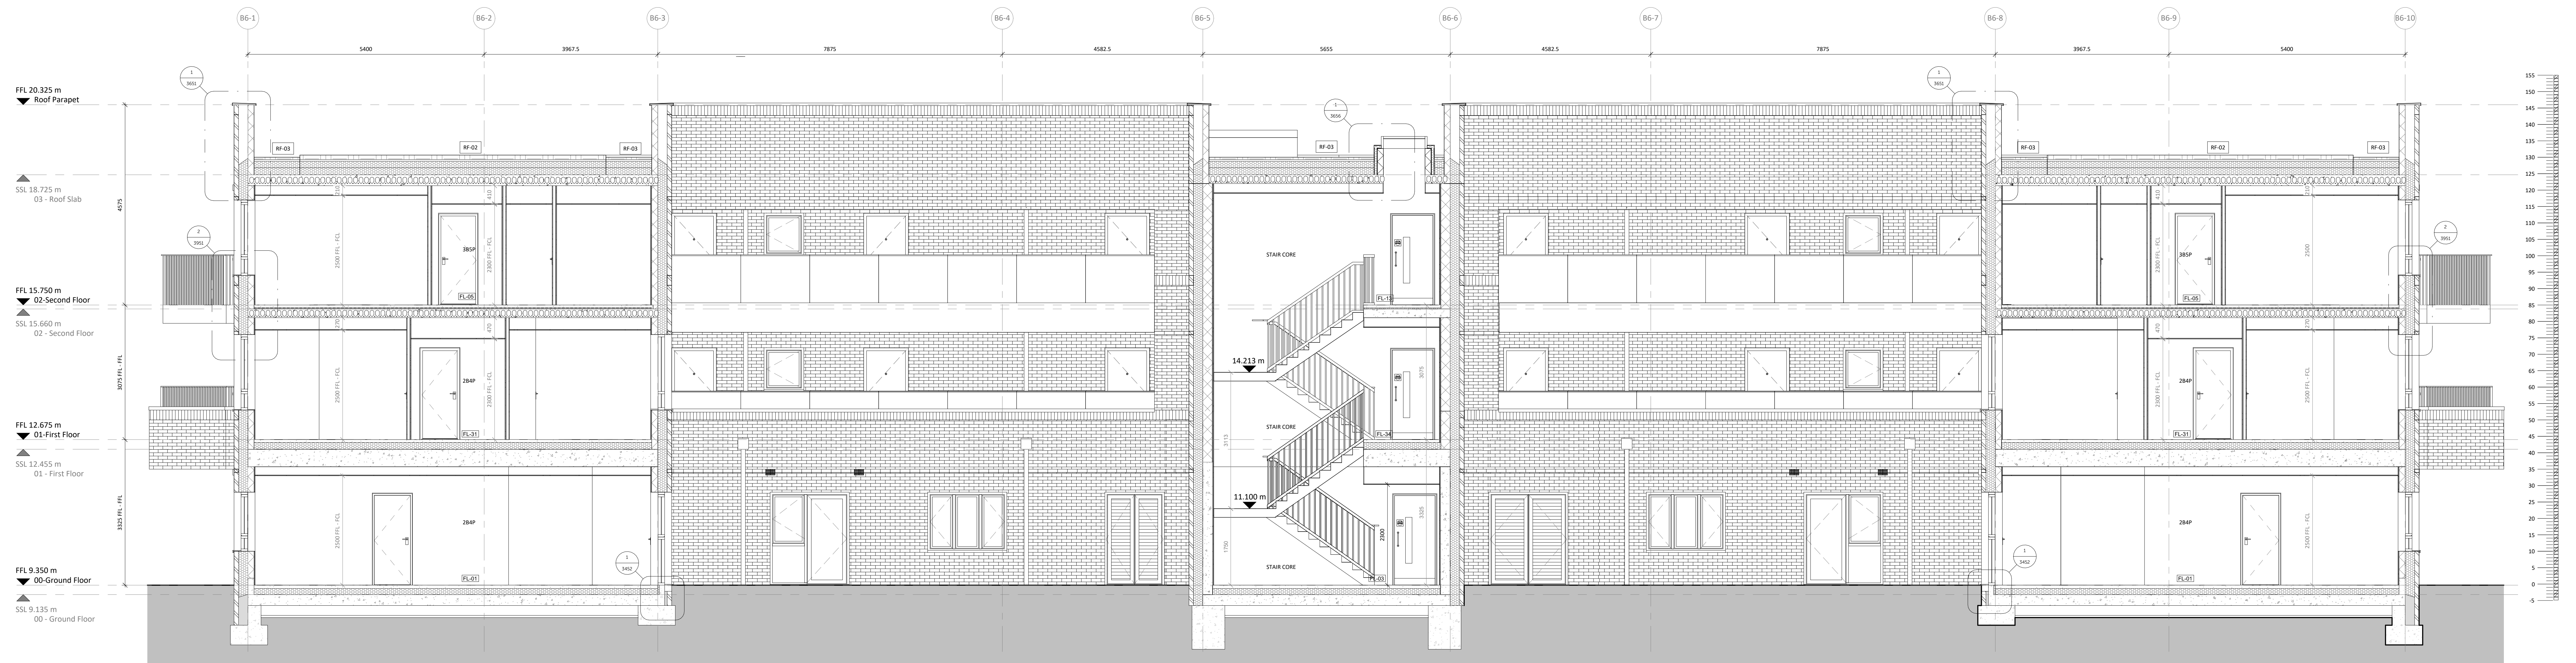

Section B-B
1:50

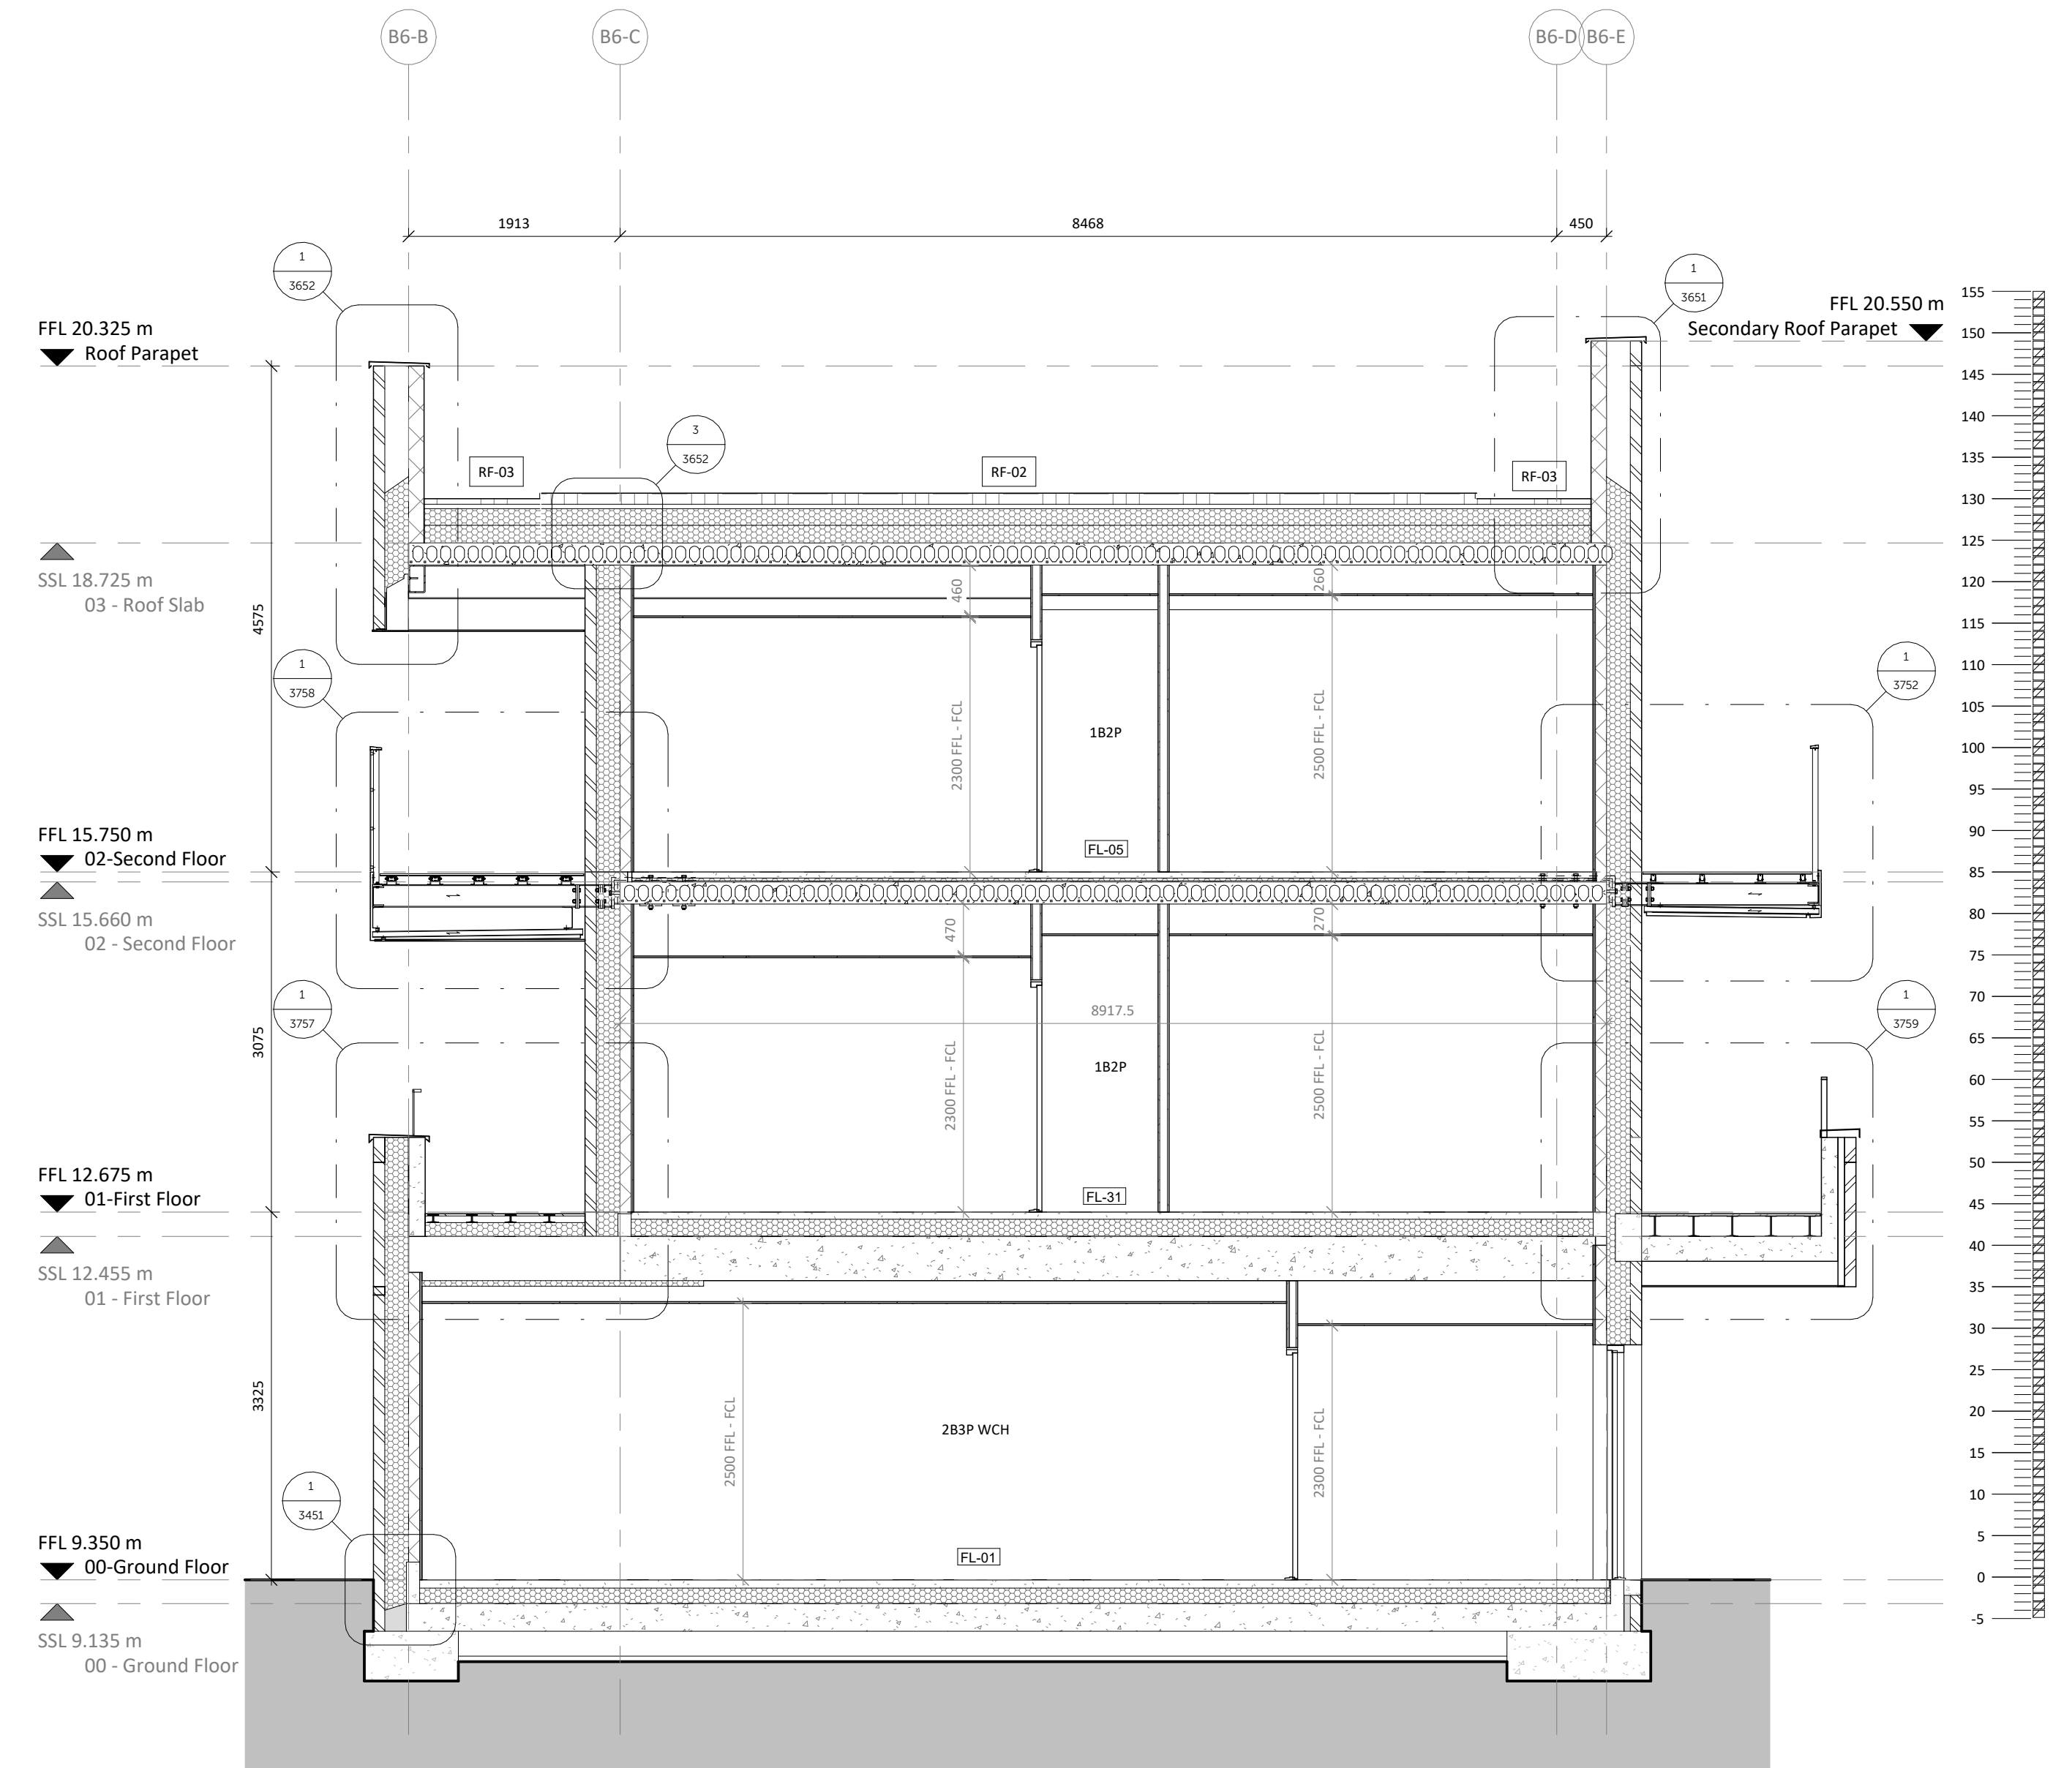

Section C-C
1:50

Notes:
Do not scale. All dimensions are in millimetres unless otherwise stated. This drawing should be read in conjunction with all relevant project information and contract documentation. All dimensions to be checked prior to fabrication and/or commencement of works. All works to comply with all relevant legal standards, Building Regulations and warranty provider requirements. Report any discrepancies, if in doubt ask.

Revision	Date	Description	By	Check
001	13.12.24	Construction Issue	ST	RP

Client Name:	London Square
Project Name:	Richmond College
Drawing Name:	Block 6 - Section B-B and C-C
Drawing Number:	003300-BPW-806-22-DR-A-22610
Project No.:	23-057
Scale:	1:50 @ A0

CONSTRUCTION

40 Norman Road,
Greenwich, London
SE10 9GX
t. 020 8293 5175
bptw.co.uk

