


Terrace 1

Private - 8no. House


4B7P

157.6m²


Area taken from middle of terrace

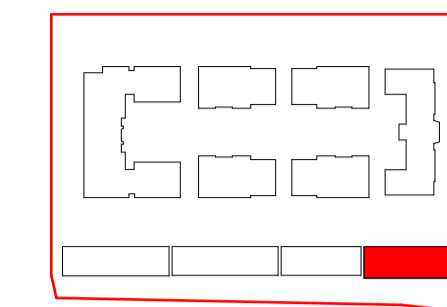

Location Plan

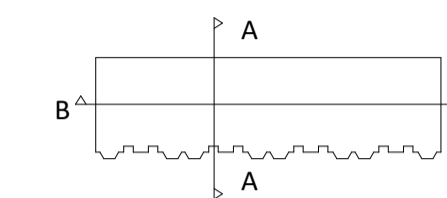

Section Key

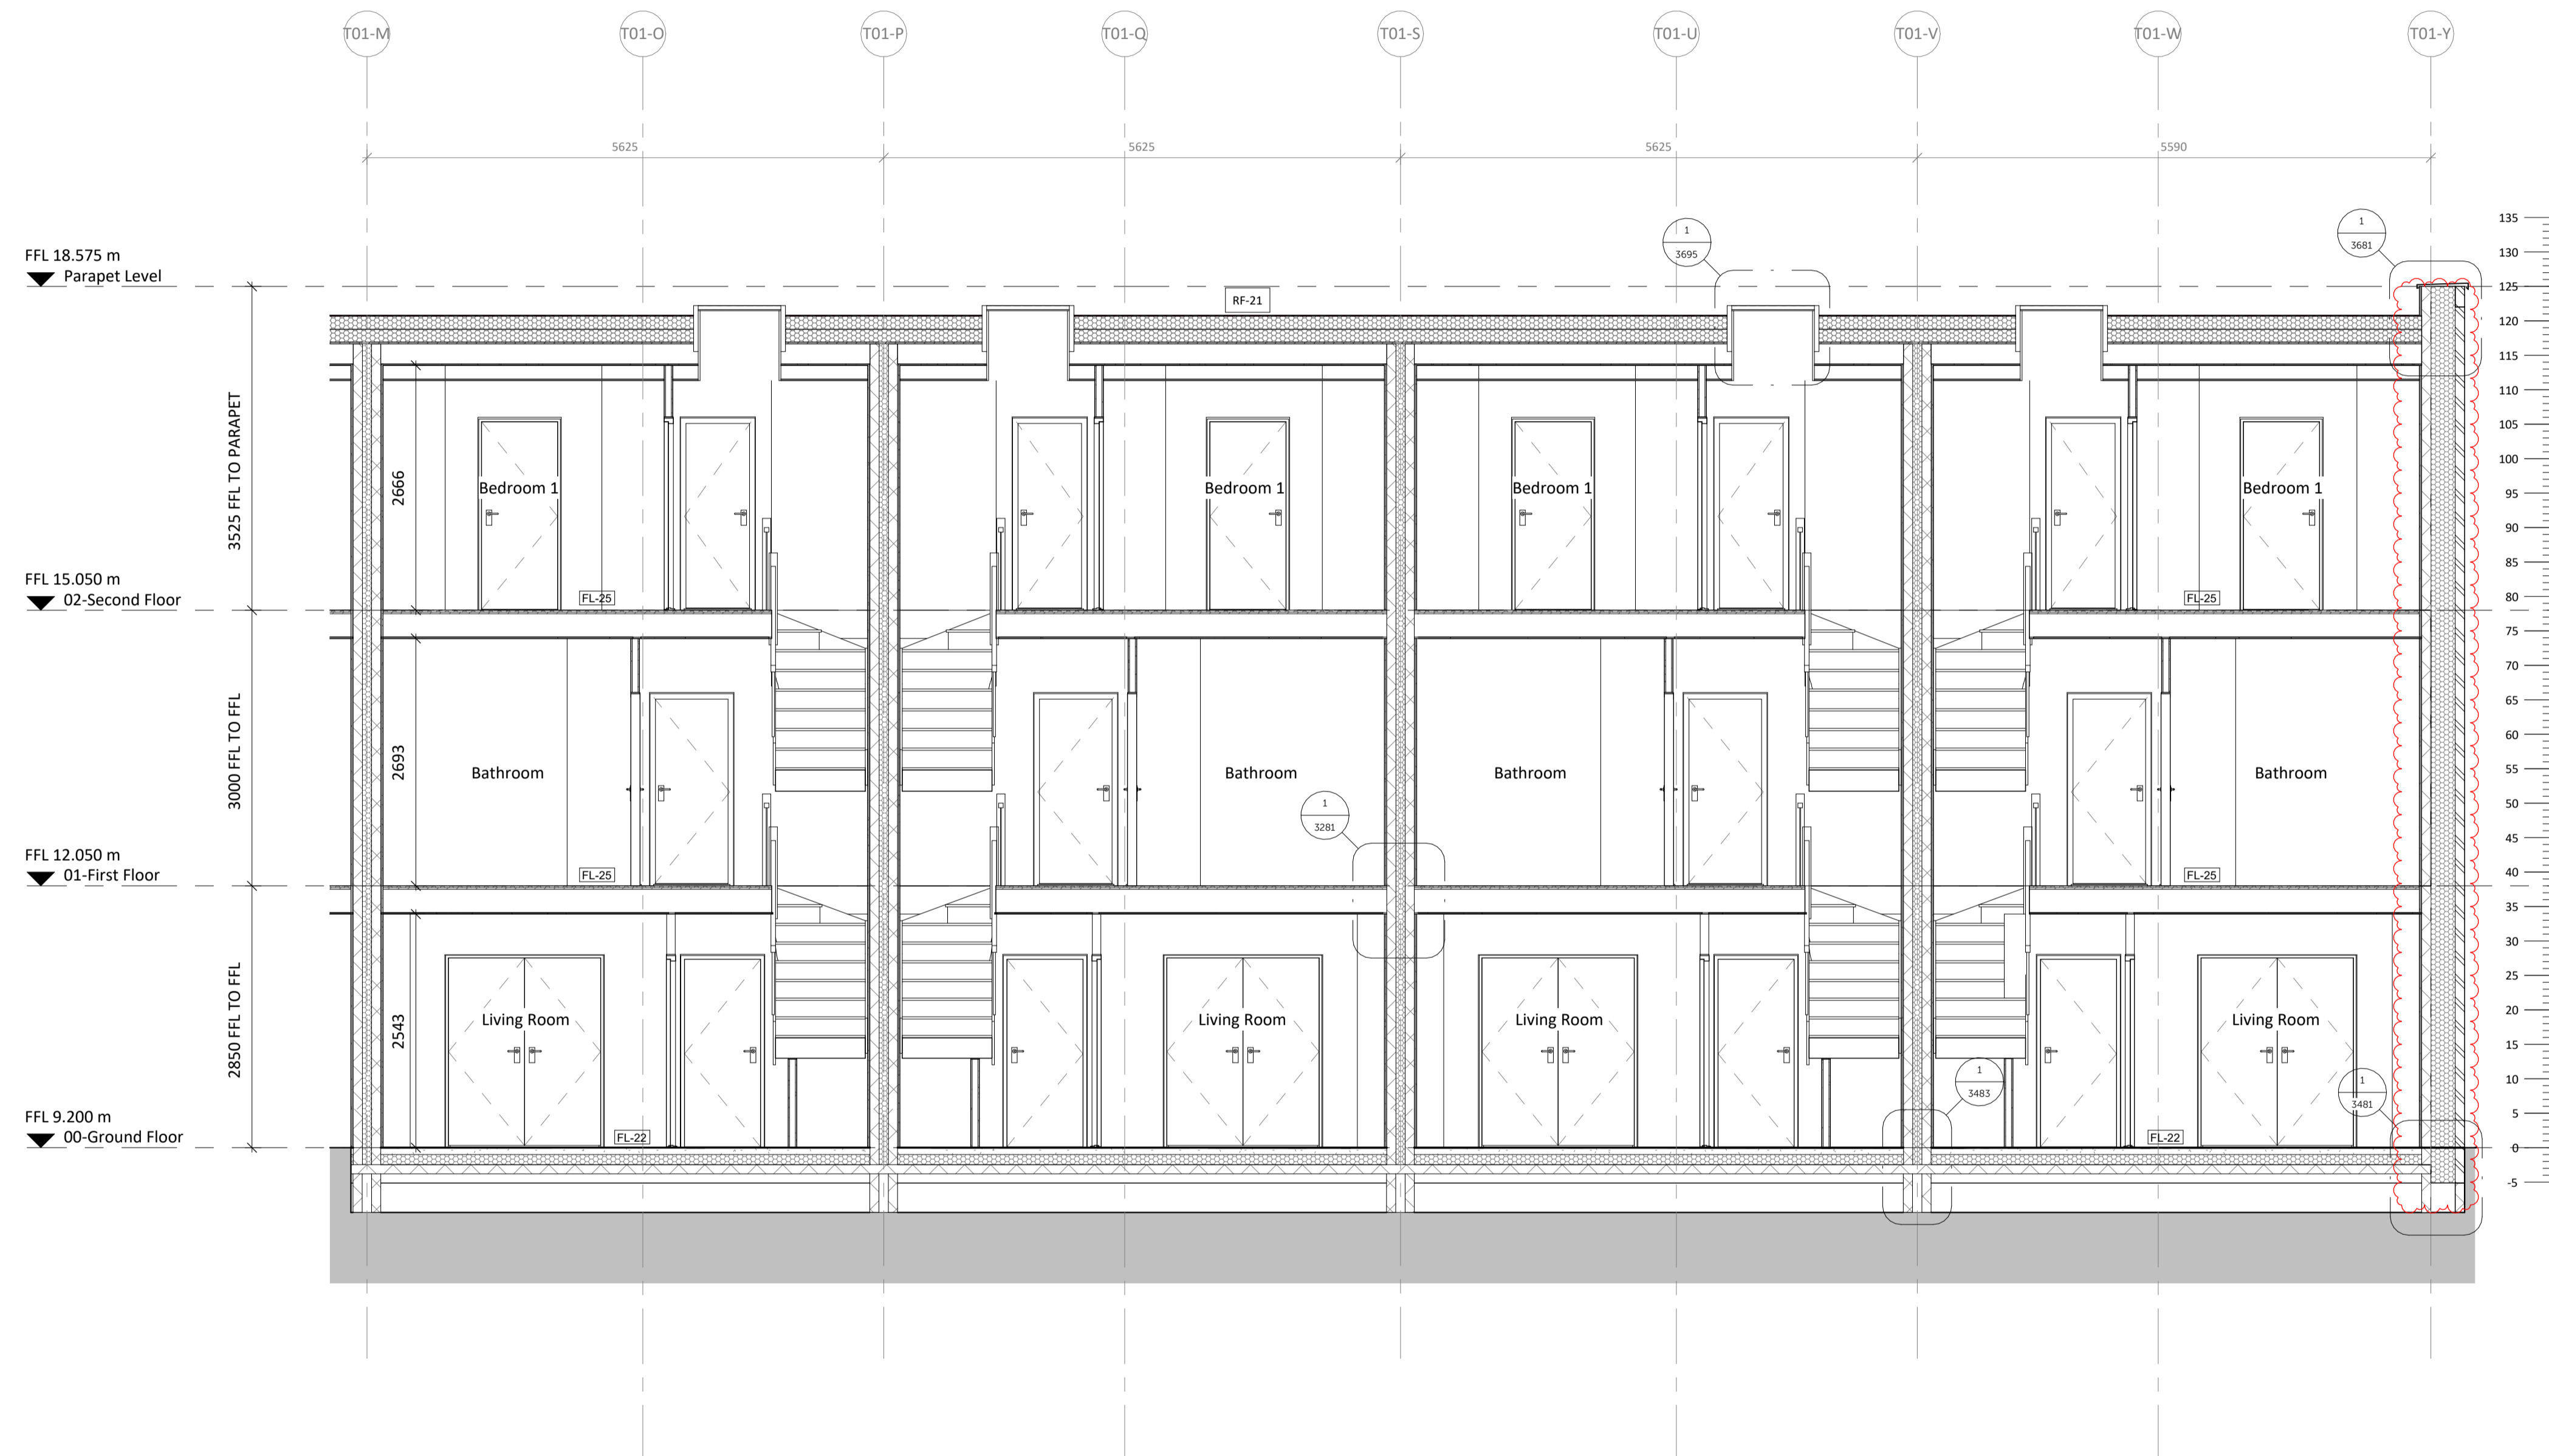

NOTES:
 - All structural information shown provided by S.E and should be read in conjunction with S.E. drawings.
 - To be read in conjunction with BPTW drawings

Notes:
 Do not scale. All dimensions are in millimetres unless otherwise stated. This drawing should be read in conjunction with all relevant project information and contract documentation. All dimensions to be checked prior to fabrication and or commencement of works. All works to comply with all relevant legal standards, building regulations and warranty provider requirements. Report any discrepancies, if in doubt ask.

Rev	Status	Date	Description	Drn	Chkd
C01	A4	24.07.24	Construction Issue	DL	
C02	A4	14.08.24	Understairs wall illustrated	DL	
C03	A4	11.10.24	Updated external walls to be fully filled insulation as per LSQ request	SI	PS

Client Name: London Square	
Project Name: Richmond College	
Drawing Name: Terrace 1 - Section B-B (Sheet 2 of 2)	
Drawing Number: DL0300-BPT-T01-ZZ-DR-A-22720	Rev: C03
Project No: 23-057	Status: A4
RIBA Stage: 4	Scale: 1:50 @ A1
Drawn By: MLF	

CONSTRUCTION

40 Norman Road,
Greenwich, London
SE10 9GX

t 020 8293 5175
bptw.co.uk

